

STATE OF NEVADA }
 COUNTY OF HUMBOLDT } SS


I, Carol E. Marable, being first duly sworn, depose and say that this map, consisting of one sheet, has been correctly drawn to the designated scale from field notes of a survey made by me on the 26th day of August, 1986; that it truly and correctly represents the proposed location and extent of the works used to divert water from an underground source in Pershing County by U.S. Department of the Interior, Bureau of Land Management for Stockwatering, wild horses and burros

That the proposed point of diversion, the approximate location and size of the diverting channel or other conduit, the place and manner of use, and the location and names of all other works or streams which are crossed by, or connected with the said works, are fully and correctly designated thereon.

Carol E. Marable
 State Water Right Surveyor No. 771




Subscribed and sworn to before me this 23rd day of Oct. 1986
 Notary Public in and for Humboldt County, Nevada

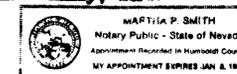

Martha P. Smith

Basis of bearings
 magnetic declination 17' E

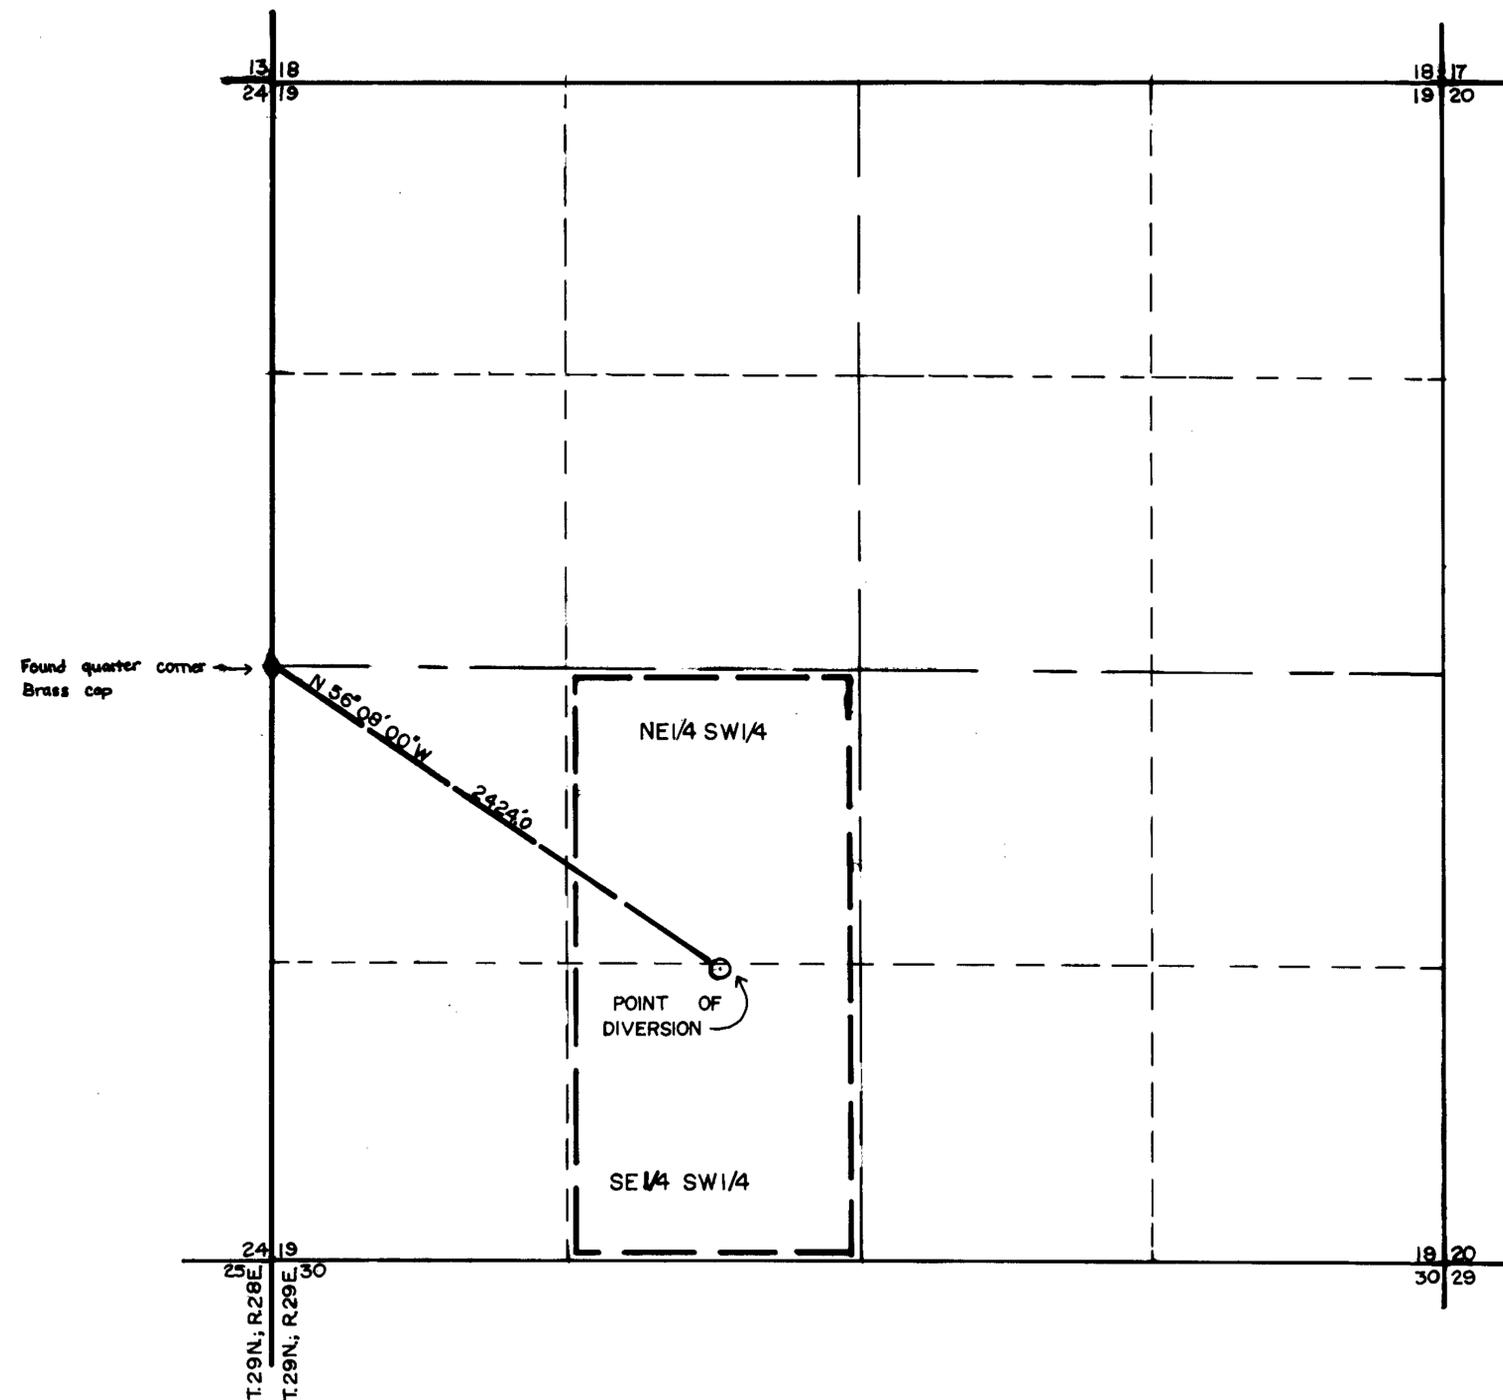

STATE ENGINEER'S OFFICE
 86-3-17215

FILED
 NOV 3 1986
 STATE ENGINEER'S OFFICE

50324
 MAP
 TO ACCOMPANY APPLICATION TO
 APPROPRIATE WATER
 FOR STOCKWATERING, WILD HORSES AND BURROS
 BY USDI BUREAU OF LAND MANAGEMENT AND
 C-PUNCH CORPORATION
 FROM UNDERGROUND
 U.S. DEPT. OF THE INTERIOR DRAWING NO.
 BUREAU OF LAND MANAGEMENT NV-020-728Q.20-1
 WINNEMUCCA DISTRICT NEVADA

50324