

STATE OF NEVADA }
 COUNTY OF HUMBOLDT } SS :

I, Carol E. Marchio, being first duly sworn, depose and say that this map, consisting of one sheet, has been correctly drawn to the designated scale from field notes of a survey made by me on the 19th day of August, 1986; that it truly and correctly represents the proposed location and extent of the works used to divert water from Underground in Pershing County by U.S.D.I. Bureau of Land Management and C-Rinch Corporation for Stockwatering, wildlife, wild horses, and burros


That the proposed point of diversion, the approximate location and size of the diverting channel or other conduit, the place and manner of use, and the location and names of all other works or streams which are crossed by, or connected with the said works, are fully and correctly designated thereon.

Carol E. Marchio
 STATE WATER RIGHT SURVEYOR NO. 771

Subscribed and sworn to before me this 23rd day of October, 1986.
 Notary Public in and for Humboldt Co, Nevada.




Martha P. Smith

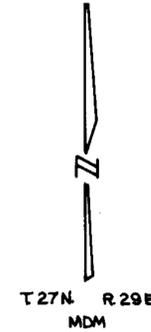

Base of bearings
 magnetic declination 16 1/2° E



STATE ENGINEER'S OFFICE
 96 NOV -3 92:15

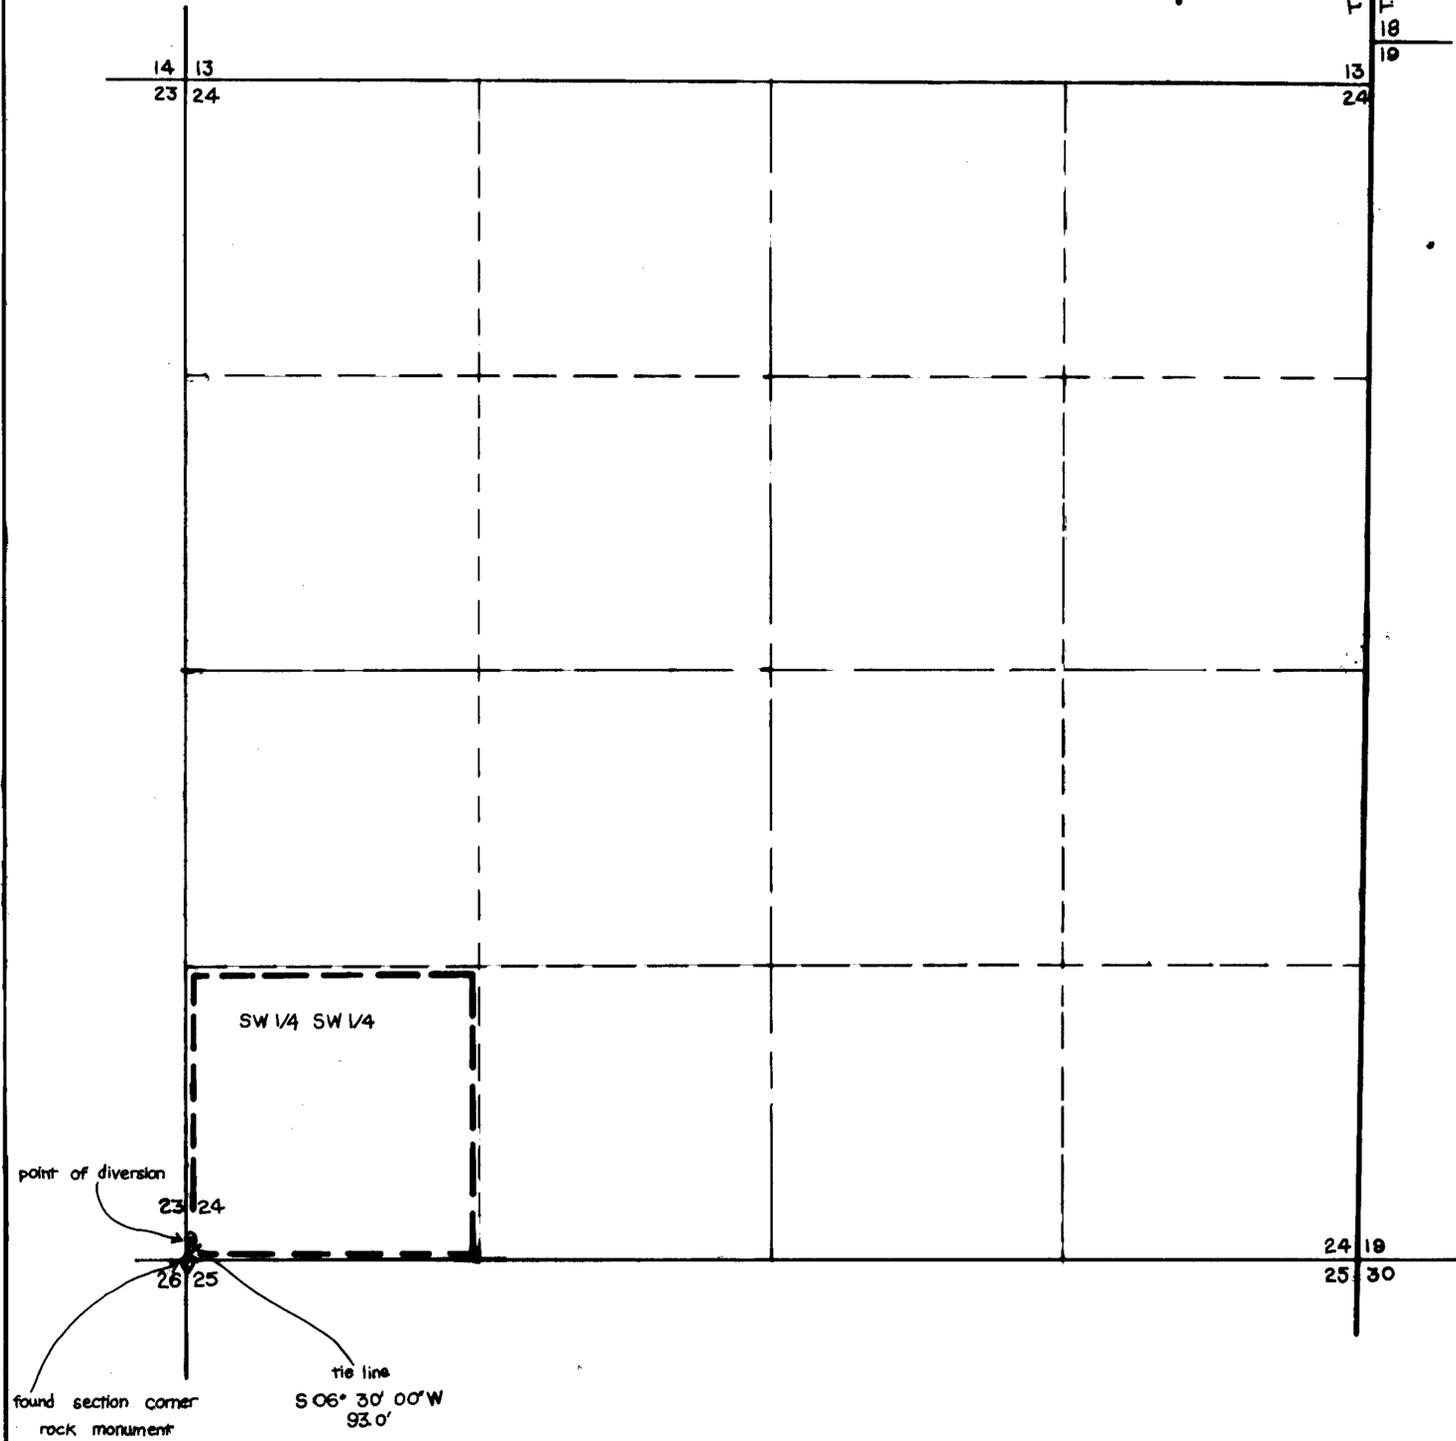

FILED
 NOV 3 1986
 STATE ENGINEER'S OFFICE

50325
 MAP
 TO ACCOMPANY APPLICATION TO
 APPROPRIATE WATER
 AND
 FOR STOCKWATERING, WILDLIFE, WILD HORSES
 BURROS
 BY USDI, BUREAU OF LAND MANAGEMENT AND
 C-PUNCH CORP.
 FROM UNDERGROUND
 U.S. DEPT. OF THE INTERIOR
 BUREAU OF LAND MANAGEMENT
 WINNEMUCCA DISTRICT NEVADA

DRAWING NO.
 NV-020-7250-20

50325