


T.40N., R.35E.
M.D.B.&M.

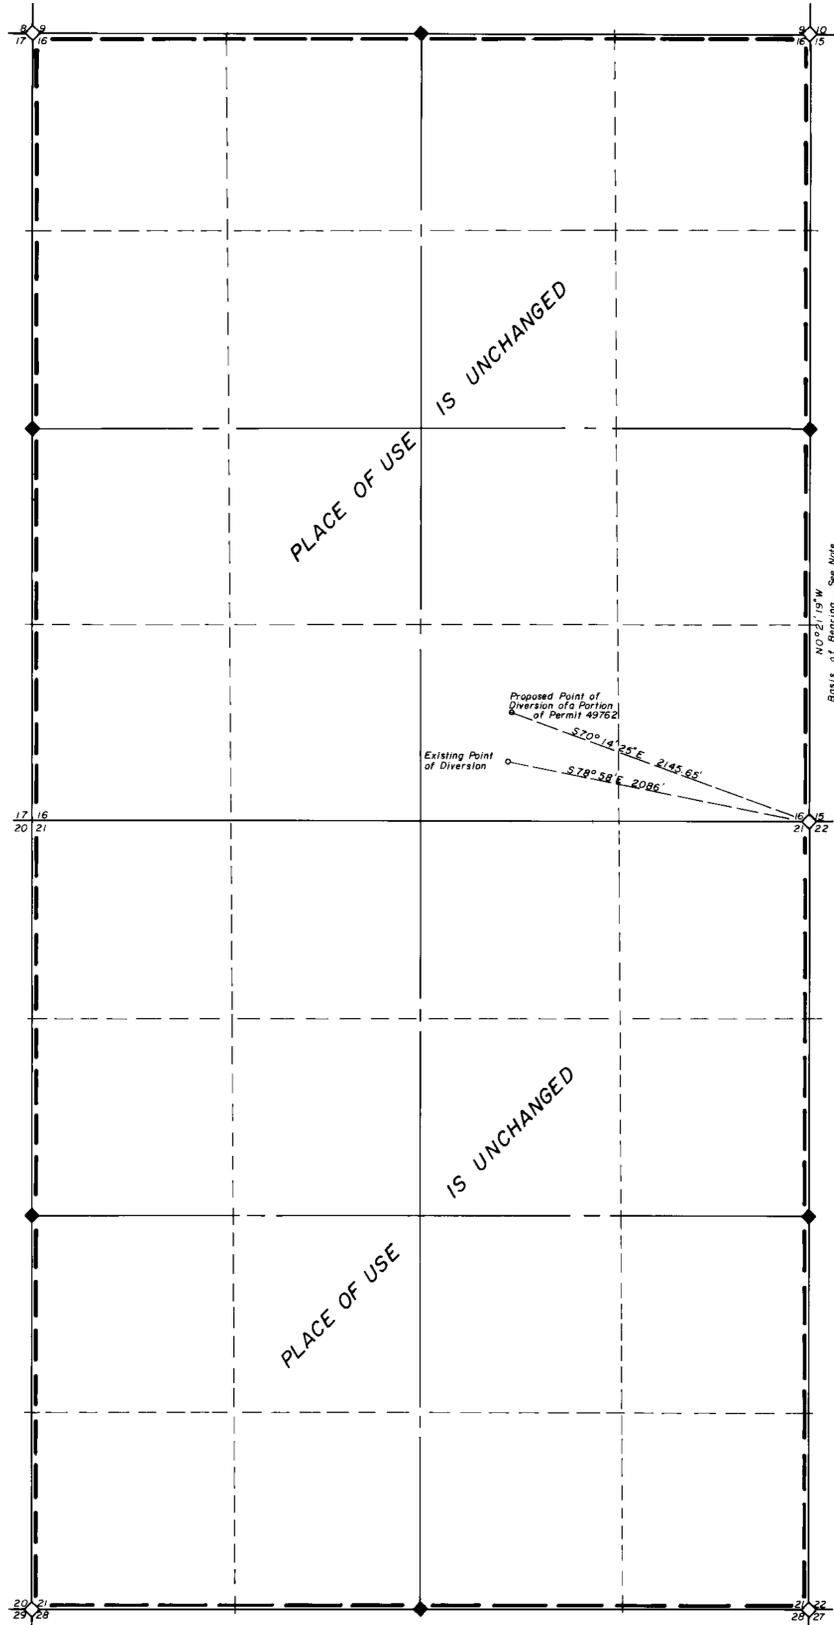

STATE OF NEVADA
COUNTY OF HUMBOLDT
I, John H. Milton III, being first duly sworn, depose and say that this map has been correctly drawn to the designated scale from field notes of a survey made by me during December, 1986; that it truly and correctly represents the proposed location and extent of the works used to divert water from underground in Humboldt County, by Amax Exploration, Inc. for mining, milling and domestic purposes. That the proposed point of diversion, the approximate location and size of the diverting channel or other conduit, the place and manner of use, and the location and names of all other works or streams which are crossed by or connected with the said works are fully and correctly designated thereon.

State Notary Public, Humboldt County, Nevada
No. 5271
1-22-86

STATE OF NEVADA
COUNTY OF HUMBOLDT
On this 27th day of January, 1987, JOHN H. MILTON III, personally appeared before me, a NOTARY PUBLIC, in and for said county and state, and acknowledged to me that he executed the above instrument. In witness whereof I set my hand and affixed my official seal.

Nelson F. Hemmert
NOTARY PUBLIC

NOTES:
 Indicates a Section Corner found, GLO Brass Cap (1947)
 Indicates a 1/4 Section Corner found, GLO Brass Cap (1947)
 The Basis of Bearings is from sustained angulation of bearings observed from U.S.C.&G.S. Station "Awakening Peak" and U.S.G.S. Station "H-19".

Scale 1"=600'

FILED
JAN 27 1987
COUNTY ENGINEER'S OFFICE

Desert-Mountain Inc.
Land Surveyors
148 West Second Street
Winnemucca, Nevada 89445
702-623-4414

MAP
To Accompany Application to Change
The Point of Diversion of Permit 49782
(A PORTION OF)
By AMAX EXPLORATION, INC.
From UNDERGROUND
HUMBOLDT COUNTY, NEVADA