


T.40N.,R.35E.
M.D.B.&M.

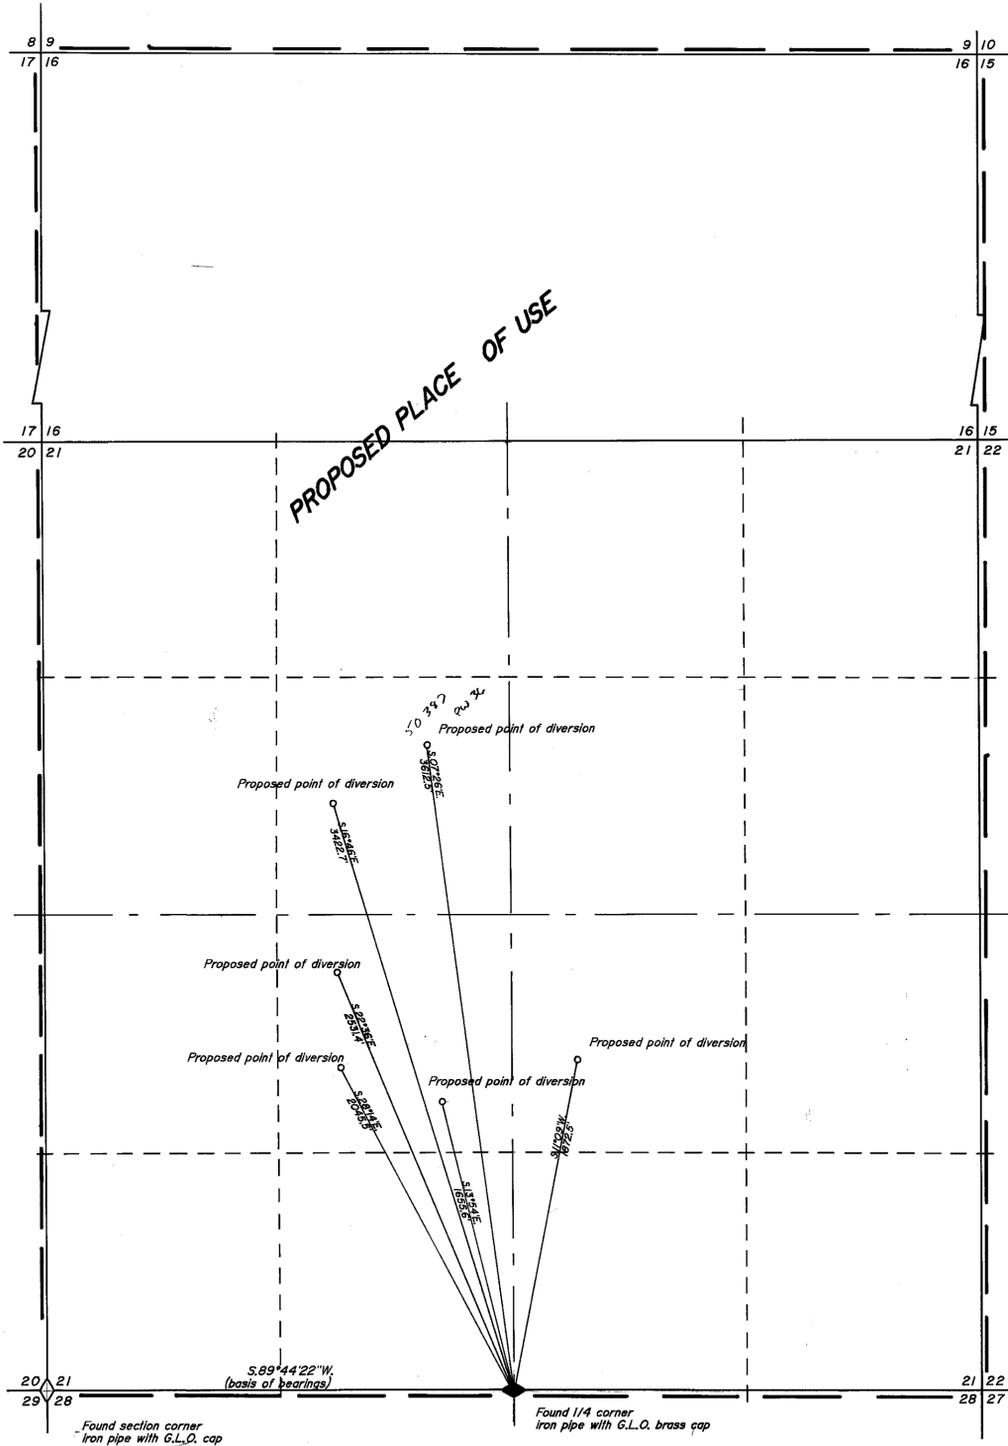

Found section corner
iron pipe with G.L.O. cap

Found 1/4 corner
iron pipe with G.L.O. brass cap

NOTE
THE BASIS OF BEARINGS IS FROM SUSTAINED
ANGULATION OF BEARINGS OBSERVED FROM U.S.C.&G.S.
STATION "AWAKENING PEAK" & U.S.G.S. STATION "H-19"

State of Nevada } S.S.
 County of Humboldt }
 I, Robert N. Caldwell, being first duly sworn, depose and say that this map, consisting of 1 sheets, has been correctly drawn from field notes of a survey made by me on the 25th day of November 1986, that it truly and correctly represents the location and extent of the works used to divert water from underground in Humboldt County by Amax Exploration Inc. for mining, milling & domestic purposes, that the proposed point of diversion, the approximate location and size of the diverting channel, all reservoirs or basins, the locations and names of all other works which will cross or connect with the proposed works, and the boundary of all lands, showing by 40-acre subdivisions the areas proposed to be irrigated, are fully and correctly described hereon.



Subscribed and sworn to before me this 25th day of November 1986.

Eileen F. Hemmert
Notary Public



Scale 1" = 500'



50387 CERTIFICATE NO. 13954 ISSUED 10-20-94

STATE ENGINEERS OFFICE

DEC 22 1986 2:04 PM

STATE ENGINEERS OFFICE

DEC 22 1986 11:28 AM

FILED

DEC 22 1986

STATE ENGINEERS OFFICE

Desert-Mountain Surveying Company
146 West Second Street
Winnemucca, Nevada 89445

50386 - 50391

Map

To accompany application to appropriate water from underground in Humboldt County, for mining, milling & domestic purposes.

By Amax Exploration, Inc.

Nevada

86528T 85526T 84542 83249T 82293T 50391 50390 50389 50388 50387 50386