



T. 41N., R. 39E.  
M.D.B.&M.

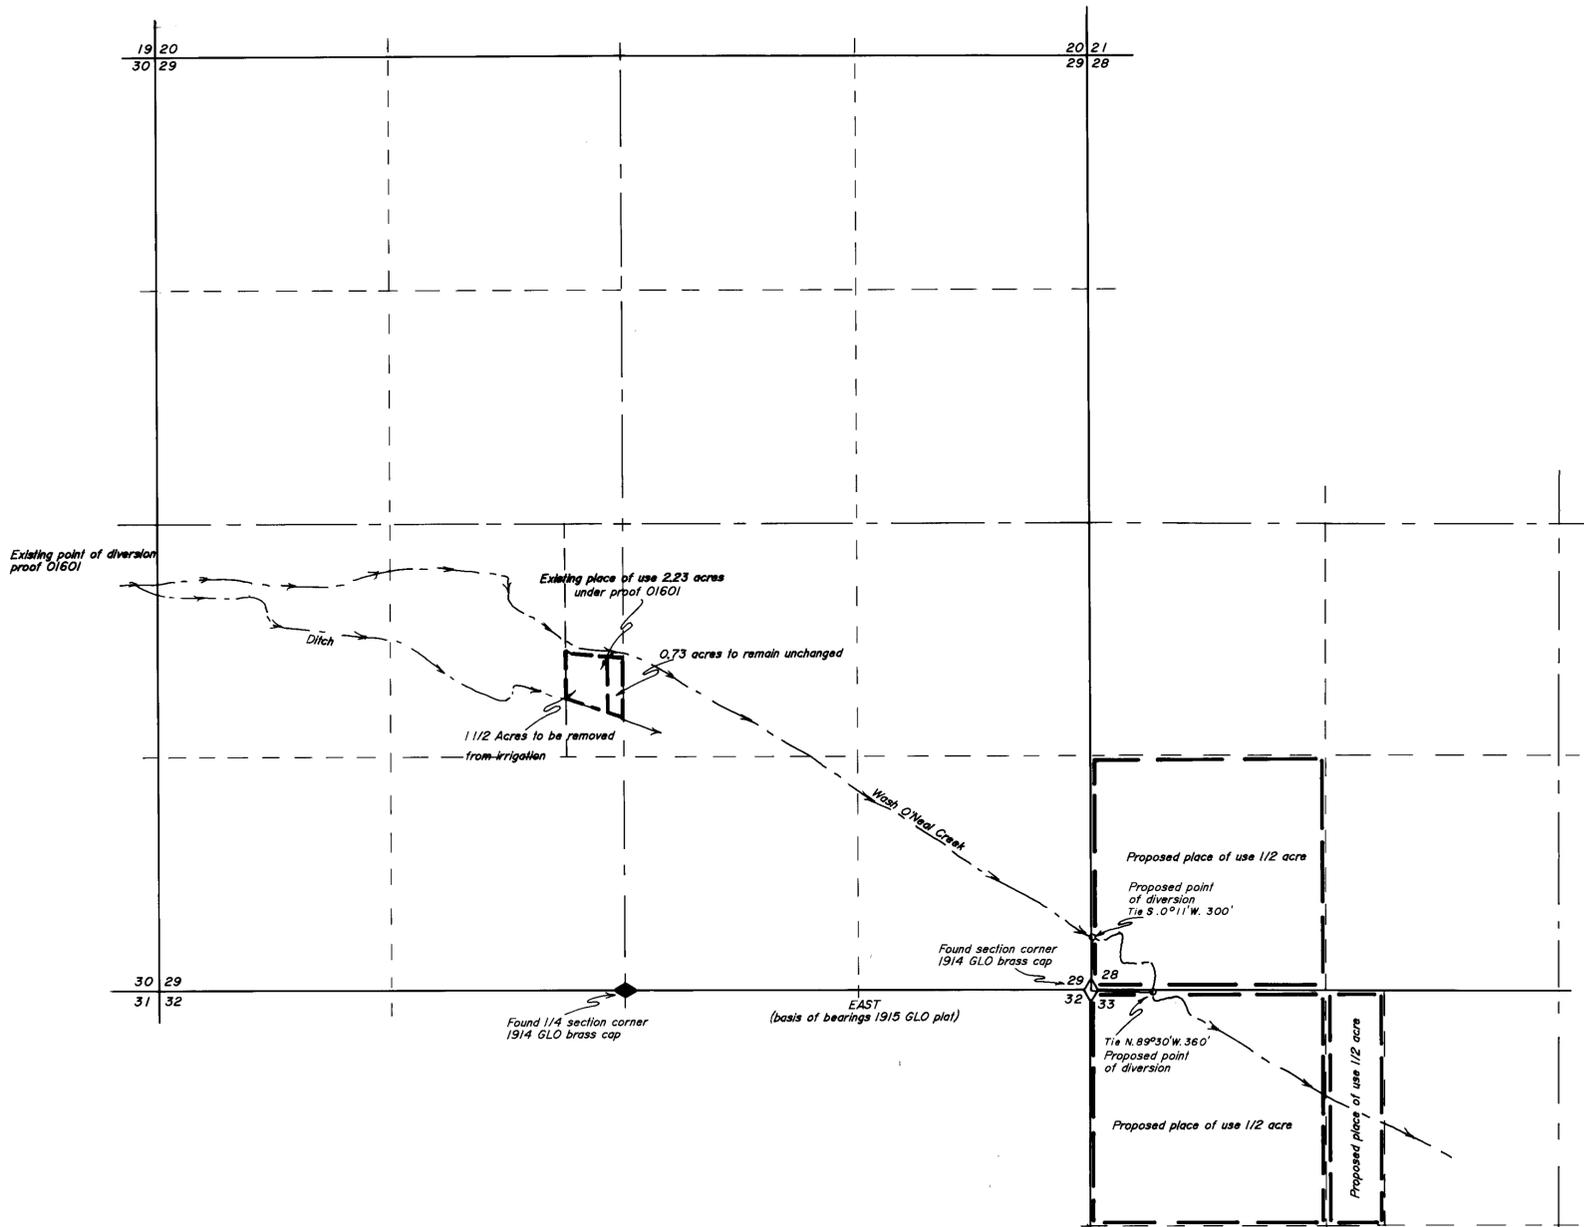


State of Nevada }  
 County of Humboldt } S.S.

I, Robert N. Caldwell, being first duly sworn, depose and say that this map, consisting of 1 sheets, has been correctly drawn from field notes of a survey made by me During November 1986, that it truly and correctly represents the location and extent of the works used to divert water from Wash O'Neal Creek in Humboldt County by Donald W. & Naida Radbruch for irrigation purposes, that the proposed point of diversion, the approximate location and size of the diverting channel, all reservoirs or basins, the locations and names of all other works which will cross or connect with the proposed works, and the boundary of all lands, showing by 40-acre subdivisions the areas proposed to be irrigated, are fully and correctly shown.

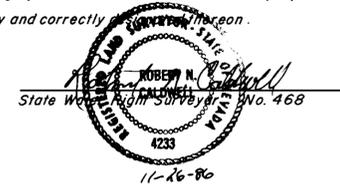

Subscribed and sworn to before me this 26th day of November 1986

Notary Public

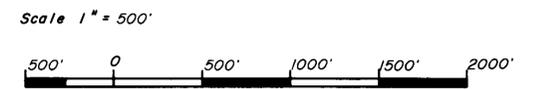

50392 CERTIFICATE NO. 13279 ISSUED 3-23-92  
 50394 CERTIFICATE NO. 13280 ISSUED 3-23-92  
 50393 CERTIFICATE NO. 13967 ISSUED 11-14-94

Desert Mountain Surveying Company  
 146 West Second Street  
 Winnemucca, Nevada 89445

Map  
 To accompany application to change the point of diversion and place of use of a portion of Proof No. 01601. For irrigation purposes, from Wash O'Neal Creek.  
 By Donald W. and Naida Radbruch

82706 50394 50393 50392