


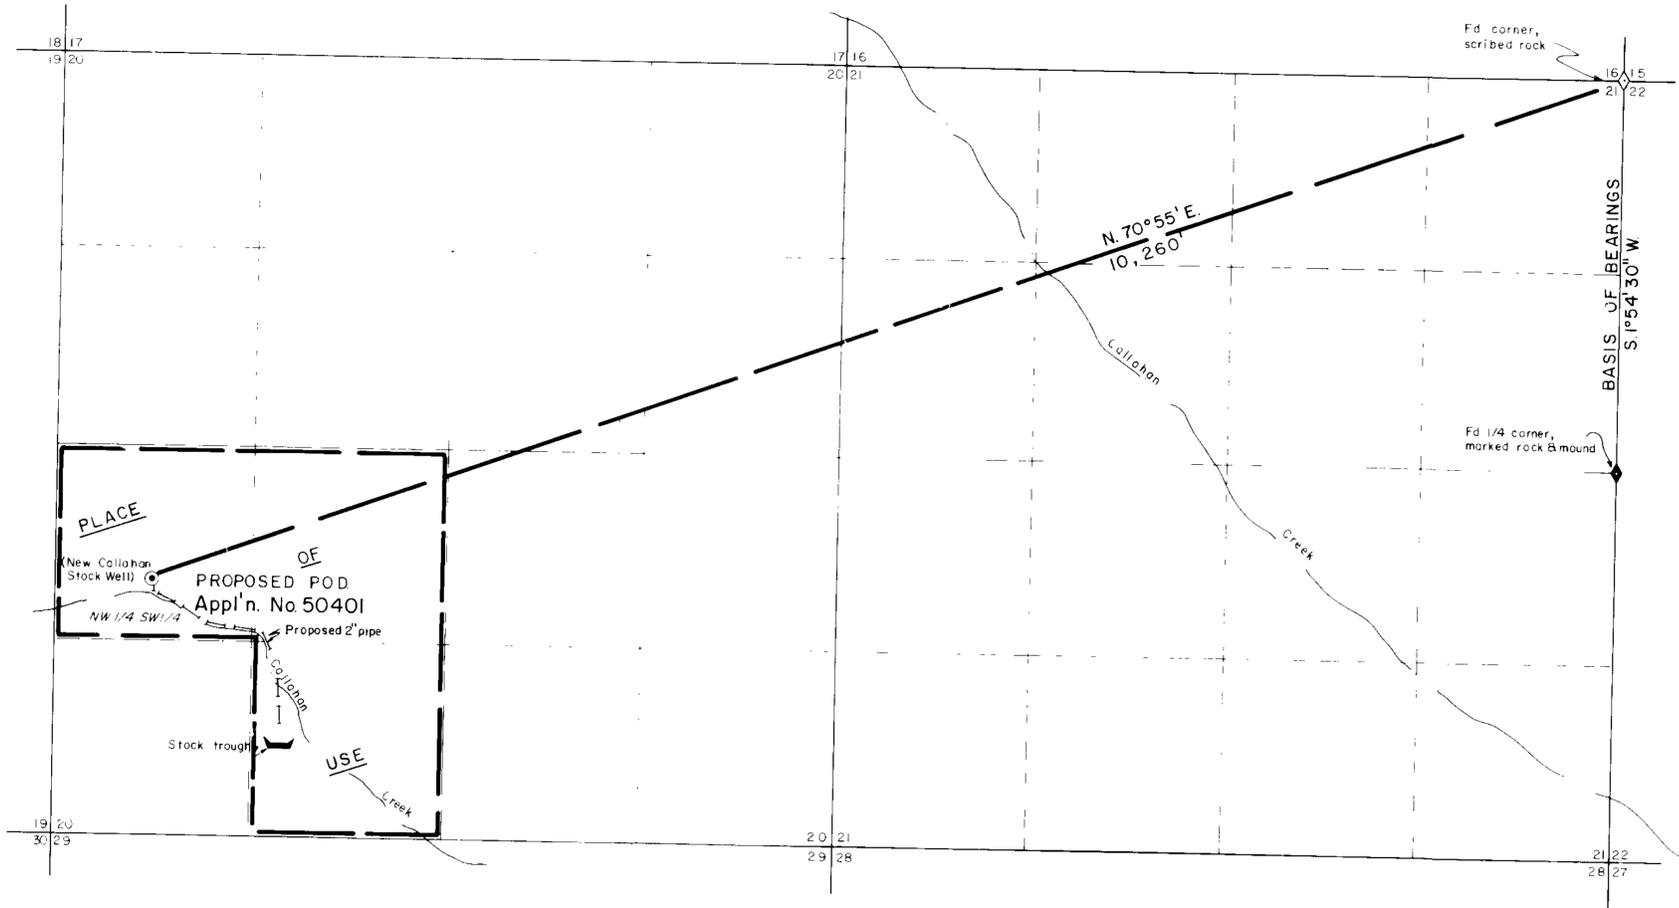

T. 21 N., R. 45 N., M.D.M.
LANDER COUNTY



STATE OF NEVADA }
COUNTY OF ELKO } ss.

I, William F. Mueller, being first duly sworn, depose and say that this map, consisting of one sheet, has been drawn to the designated scale from a survey, made under my supervision and direction, completed on the 20th day of February, 1987; that it truly and correctly represents the proposed location and extent of the works used to divert water from an UNDERGROUND source in LANDER County by GRASS VALLEY RANCH, INC. for STOCKWATER purposes; that the proposed point of diversion, the approximate location and size of the diverting channel or other conduit, the place of use, and the location and size of all other works or streams which are crossed by, or connected with the said works, are fully and correctly designated thereon.


William F. Mueller
STATE WATER RIGHT SURVEYOR NO. 433

4/23/87
William F. Mueller

Subscribed and sworn to before me this 23rd day of April, 1987.
Notary Public in and for ELKO COUNTY, NEVADA


Leora Bernadot

BASIS OF BEARINGS: The west side line of section 22, T21 N., R 45 E., M.D.M. bears S 1°54'30" W as per a Map of Survey prepared by Chilton Engineering, dated 1968, unrecorded.

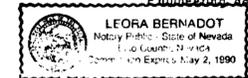

RECEIVED
APR 1 1987
STATE ENGINEER'S OFFICE
ELKO OFFICE

RECEIVED
FEB 23 1987
STATE ENGINEER'S OFFICE
ELKO OFFICE

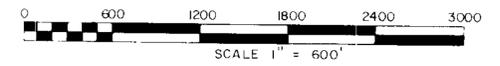

FILED
APR 01 1987
STATE ENGINEER'S OFFICE

NO.	BY	DATE	DESCRIPTION	CHK'D	APP'D
REVISIONS					
	DRAWN BY	DJF	APPROVED BY	WFM	
	JOB NO	868584.24	DATE	FEB 1987	

MAP
TO ACCOMPANY APPLICATION TO
APPROPRIATE WATER FOR
STOCKWATER PURPOSES
BY
GRASS VALLEY RANCH, INC.
FROM AN UNDERGROUND SOURCE

KENNEDY/JENKS/CHILTON
Consulting Engineers
421 COURT STREET ELKO, NV

W 87003

50401