


T. 21S, R. 61E., M.D.M.

STATE OF NEVADA) S.S.
COUNTY OF CLARK)

I, BEN LEWIS, BEING FIRST DULY SWORN, DEPOSE AND SAY THAT THIS MAP CONSISTING OF 1 SHEET, NUMBERED FROM 1 TO 1 INCLUSIVE, HAS BEEN CORRECTLY DRAWN TO THE DESIGNATED SCALE FROM FIELD NOTES OF A SURVEY MADE BY ME, (OR UNDER MY SUPERVISION AND DIRECTION), BETWEEN THE 23 DAY OF MAY AND THE 23 DAY OF MAY, 1986; THAT IT TRULY AND CORRECTLY REPRESENTS THE PROPOSED LOCATION AND EXTENT OF THE WORKS USED TO DIVERT WATER FROM UNDERGROUND SOURCE IN CLARK COUNTY, BY RAYMON D. CRIDDLE AND FERN ADAIR CRIDDLE FOR Commercial AND DOMESTIC

Ben Lewis
BEN LEWIS
WATER RIGHTS SURVEYOR # 462

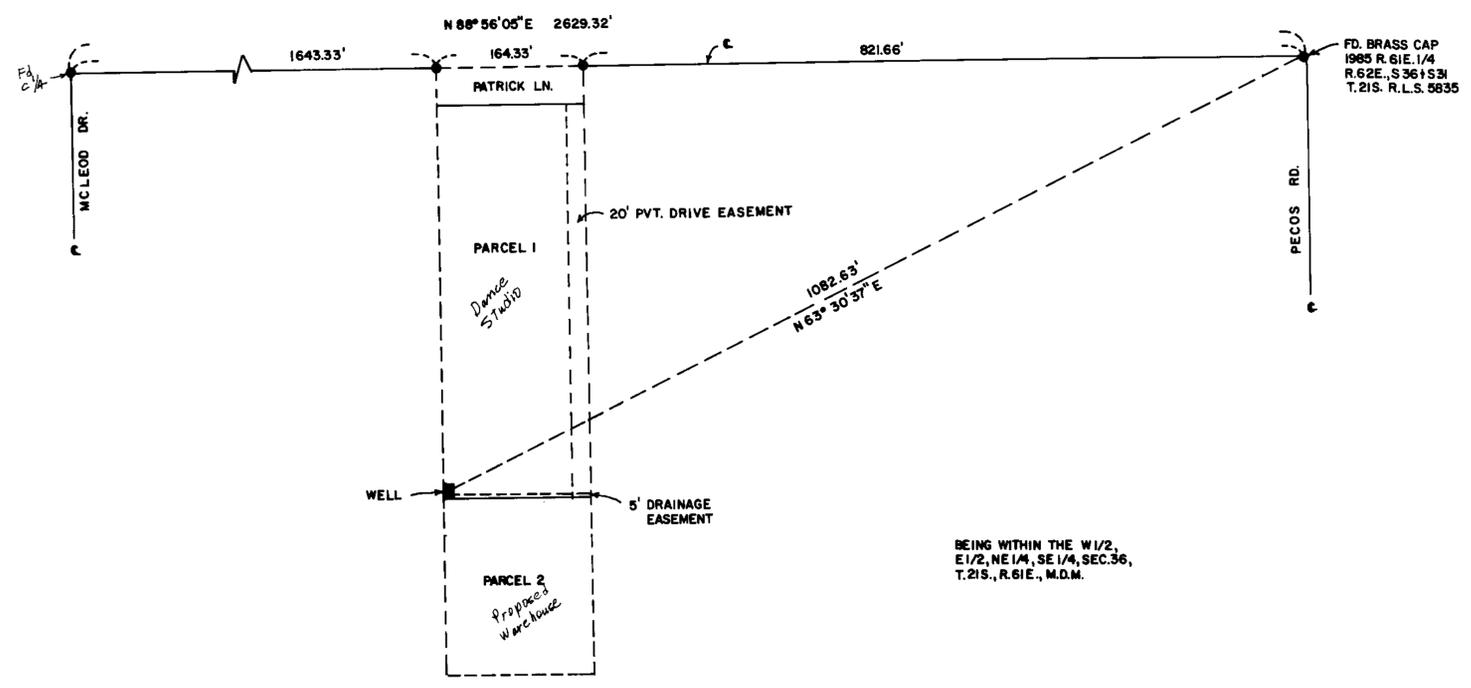

BEING WITHIN THE W 1/2,
E 1/2, NE 1/4, SE 1/4, SEC. 36,
T. 21S., R. 61E., M.D.M.


STATE OF NEVADA)
COUNTY OF CLARK) S.S.

ON THIS 6 DAY OF December 19 86 Ben Lewis
PERSONALLY APPEARED BEFORE ME, A NOTARY PUBLIC, AND he
ACKNOWLEDGED TO ME THAT he EXECUTED THE ABOVE
INSTRUMENT.

Joseph H. Aceto
NOTARY PUBLIC IN AND FOR SAID
COUNTY AND STATE 12/15, 19 89
MY COMMISSION EXPIRES 12/15, 19 89



BASIS OF BEARINGS
N 88° 56' 05\"/>

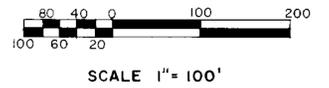

STATE ENGINEERS
DEC 12 1986

50414

MAP
TO ACCOMPANY APPLICATION TO APPROPRIATE
WATER FOR Commercial AND DOMESTIC

BY RAYMON D. CRIDDLE AND FERN ADAIR CRIDDLE
(NAME)

FROM UNDERGROUND SOURCE
(SOURCE)

50414