


STATE OF NEVADA }
 COUNTY OF ELKO } ss.



I, William A. Hisbet, being first duly sworn, depose and say that this map, consisting of one sheet, has been drawn to the designated scale from a survey, made under my supervision and direction, completed on the 17th day of December, 1986; that it truly and correctly represents the proposed location and extent of the works used to divert water from UNDERGROUND SOURCES in WHITE PINE COUNTY by SILVER STATE MINING CORPORATION for MINING, MILLING & DOMESTIC PURPOSES. That the proposed point of diversion, the approximate location and size of the diverting channel or other conduit, the place of use, and the location and names of all other works or streams which are crossed by or connected with the said works, are fully and correctly designated thereon.

William A. Hisbet
 STATE WATER RIGHT SURVEYOR NO. 448 12/17/86


Subscribed and sworn to before me this 17th day of Dec 1986.
 NOTARY PUBLIC, ELKO COUNTY, NEVADA.

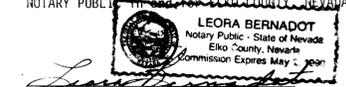

BASIS OF BEARINGS: The south line of section 31, T. 25 N., R. 58 E., as "East" on official plat of said township.

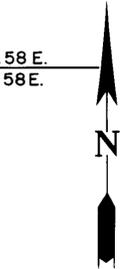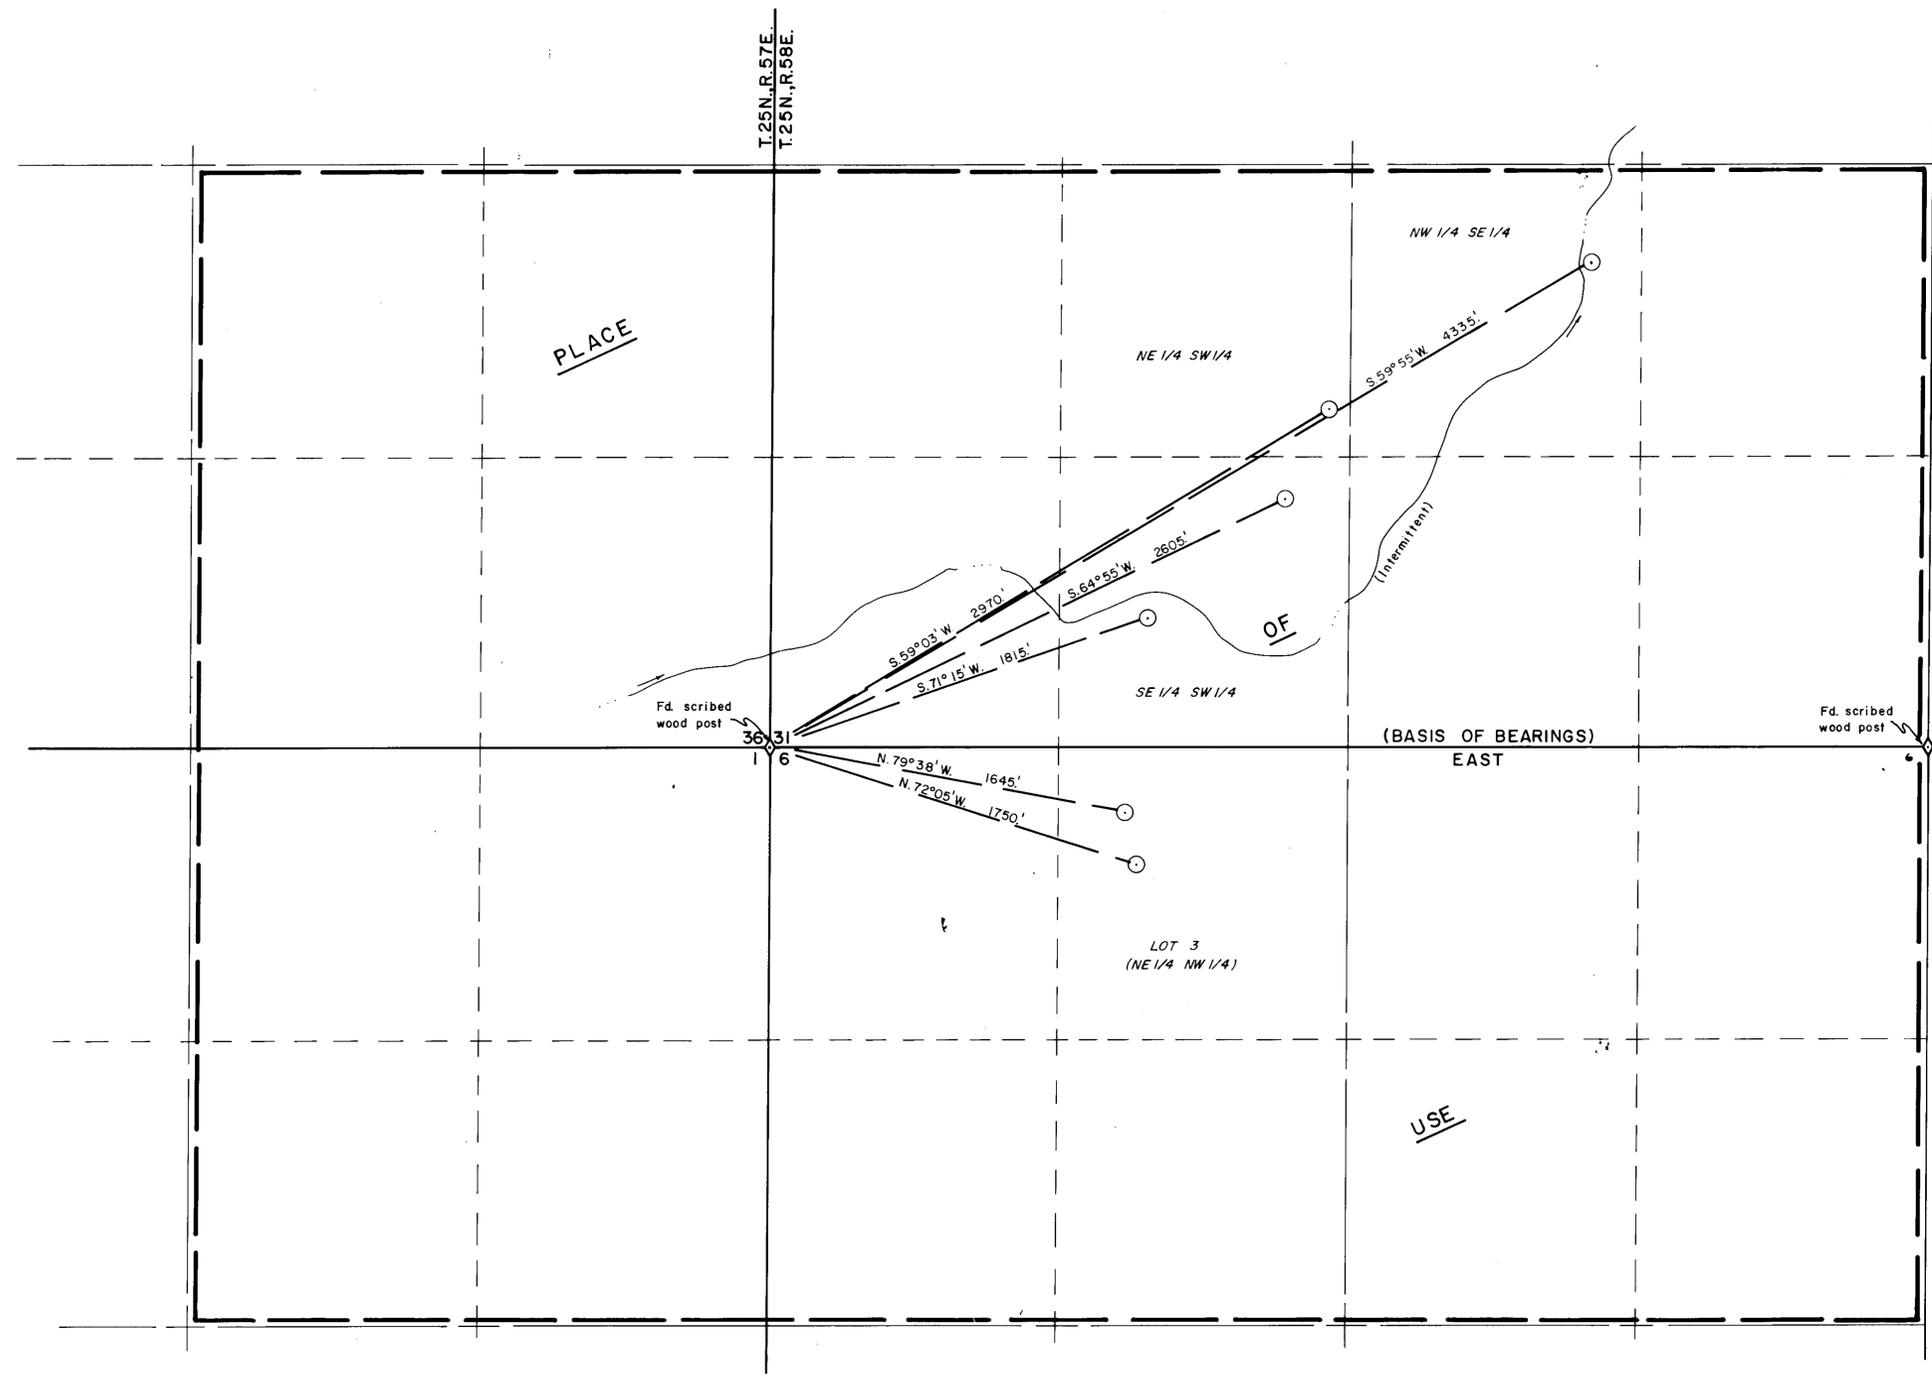

T. 24 N., R. 58 E., M.D.M.
 T. 25 N., R. 58 E., M.D.M.
 WHITE PINE COUNTY

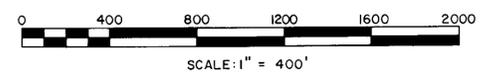

FILED
 DEC 30 1986
 STATE ENGINEER'S OFFICE

NO.	BY	DATE	DESCRIPTION	CHK'D	APP'D
REVISIONS					

MAP
 TO ACCOMPANY APPLICATION TO
 APPROPRIATE WATER FOR
 MINING, MILLING & DOMESTIC PURPOSES
 BY
SILVER STATE MINING CORPORATION
 FROM UNDERGROUND SOURCES

KENNEDY/JENKS CHILTON
 Consulting Engineers
 421 COURT STREET ELKO, NV

W86029