

T. 20 N.

M.D.B. & M.




STATE OF NEVADA }
COUNTY OF WASHOE } SS.

I, ARTHUR C. O'CONNOR JR., BEING FIRST DULY SWORN, DEPOSE AND SAY THAT THIS MAP, CONSISTING OF ONE SHEET, HAS BEEN CORRECTLY DRAWN TO THE DESIGNATED SCALE FROM FIELD NOTES OF A SURVEY MADE BY ME ON THE 5TH DAY OF AUGUST, 1986; THAT IT TRULY AND CORRECTLY REPRESENTS THE PROPOSED LOCATION AND EXTENT OF THE WORKS TO BE USED TO DIVERT WATER FROM UNNAMED STREAMS IN WASHOE COUNTY, BY HAROLD C. HEITMILLER FOR QUASI-MUNICIPAL PURPOSES. THAT THE PROPOSED POINTS OF DIVERSION, THE LOCATION AND NAMES OF ALL WORKS OR STREAMS WHICH ARE CROSSED OR CONNECTED WITH THE PROPOSED WORKS, AND THE BOUNDARY OF ALL LANDS, SHOWING BY SECTIONS THE AREAS PROPOSED, ARE FULLY AND CORRECTLY DESIGNATED HEREON.

Arthur C. O'Connor Jr.
ARTHUR C. O'CONNOR JR., S.W.R.S. NO. 603

SUBSCRIBED AND SWORN TO BEFORE ME THIS 3rd DAY OF February, 1987. NOTARY PUBLIC IN AND FOR Carson City COUNTY NEVADA.

Mary Beth Callahan

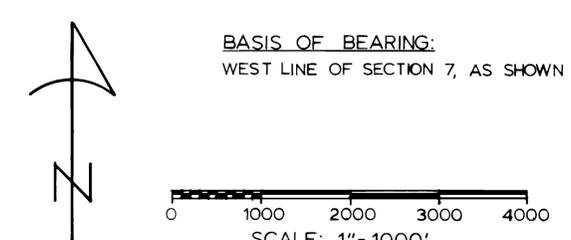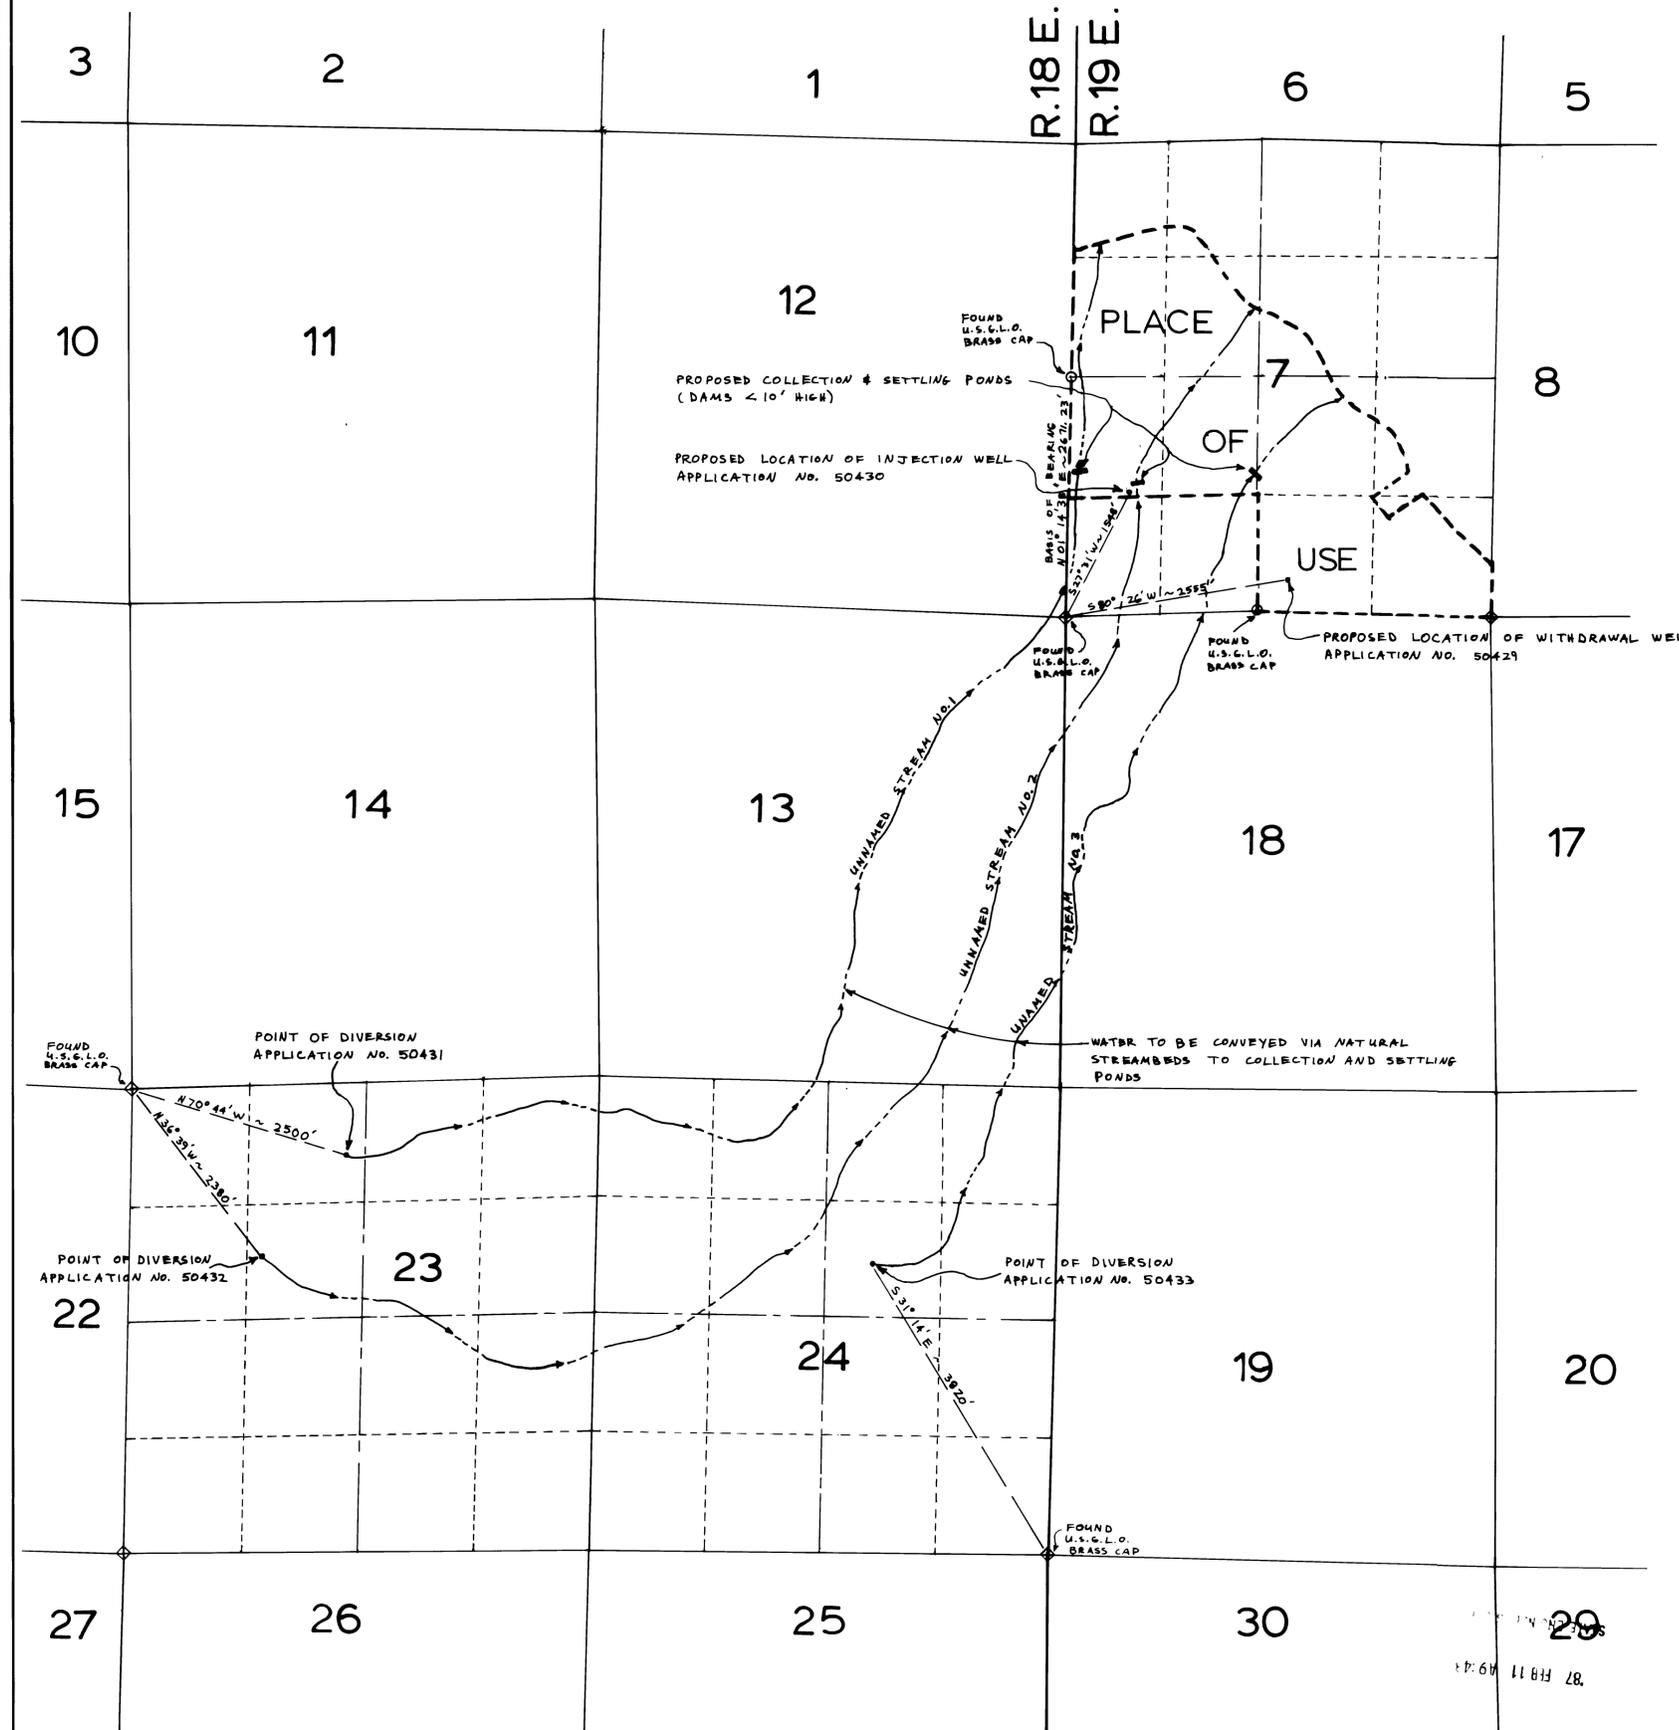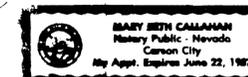

ENGINEERING
P.O. BOX 10307, RENO, NEVADA
702-826-7335
RENO OFFICE: 550 E. PLUMB LN.

MAP
TO ACCOMPANY APPLICATION TO
APPROPRIATE WATER FOR QUASI-
MUNICIPAL PURPOSES BY
HAROLD C. HEITMILLER
FROM UNNAMED SURFACE STREAMS

FILED
FEB 11 1987
STATE ENGINEER'S OFFICE

50433 50432 50431 50430 50429