

STATE OF NEVADA }
 COUNTY OF CARSON CITY } SS.



I, DEAN S. BORGES, BEING FIRST DULY SWORN, DEPOSE AND SAY THAT THIS MAP HAS BEEN CORRECTLY DRAWN TO THE DESIGNATED SCALE FROM FIELD NOTES OF SURVEY MADE BY ME ON FEBRUARY 22, 1987; THAT IT TRULY AND CORRECTLY REPRESENTS THE PROPOSED LOCATION AND EXTENT OF WORKS USED TO DIVERT WATER FROM THE CARSON CITY CONDUIT OF THE MARLETTE WATER SYSTEM SOURCE IN CARSON CITY COUNTY, BY MARLETTE POWER COMPANY FOR HYDROELECTRIC POWER PURPOSES. THAT THE PROPOSED POINT OF DIVERSION, THE LOCATION AND THE BOUNDARY OF ALL LANDS, SHOWING BY 40 ACRE SUBDIVISIONS THE AREAS TO BE SERVED ARE FULLY AND CORRECTLY DESIGNATED THEREON.

Dean S. Borges
 DEAN S. BORGES, STATE WATER RIGHT SURVEYOR - 634


SUBSCRIBED AND SWORN TO BEFORE ME THIS 6th DAY OF MARCH 1987.
 NOTARY PUBLIC IN AND FOR Carson City COUNTY, NEVADA.



Barbara L. Gurney

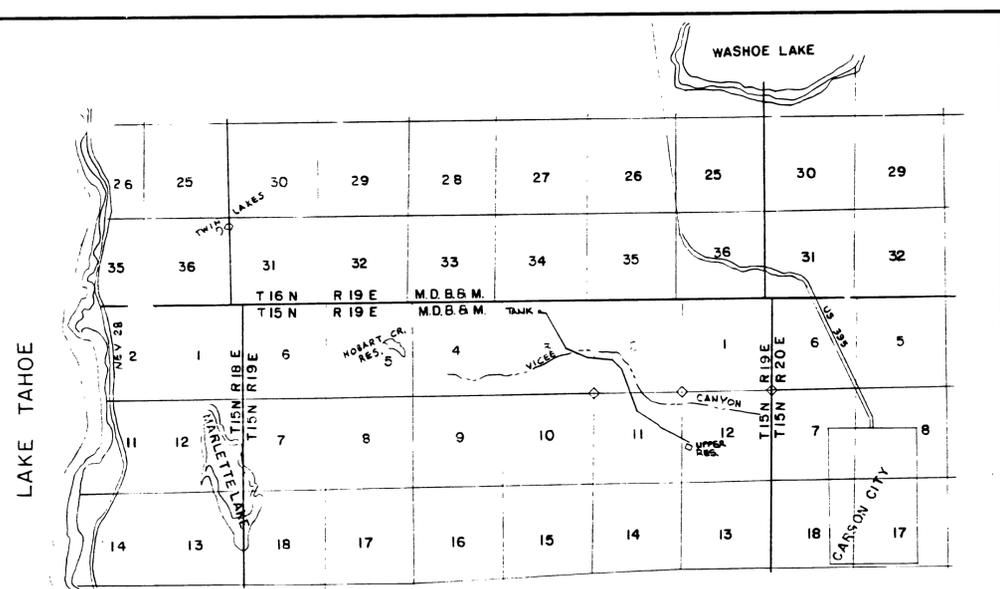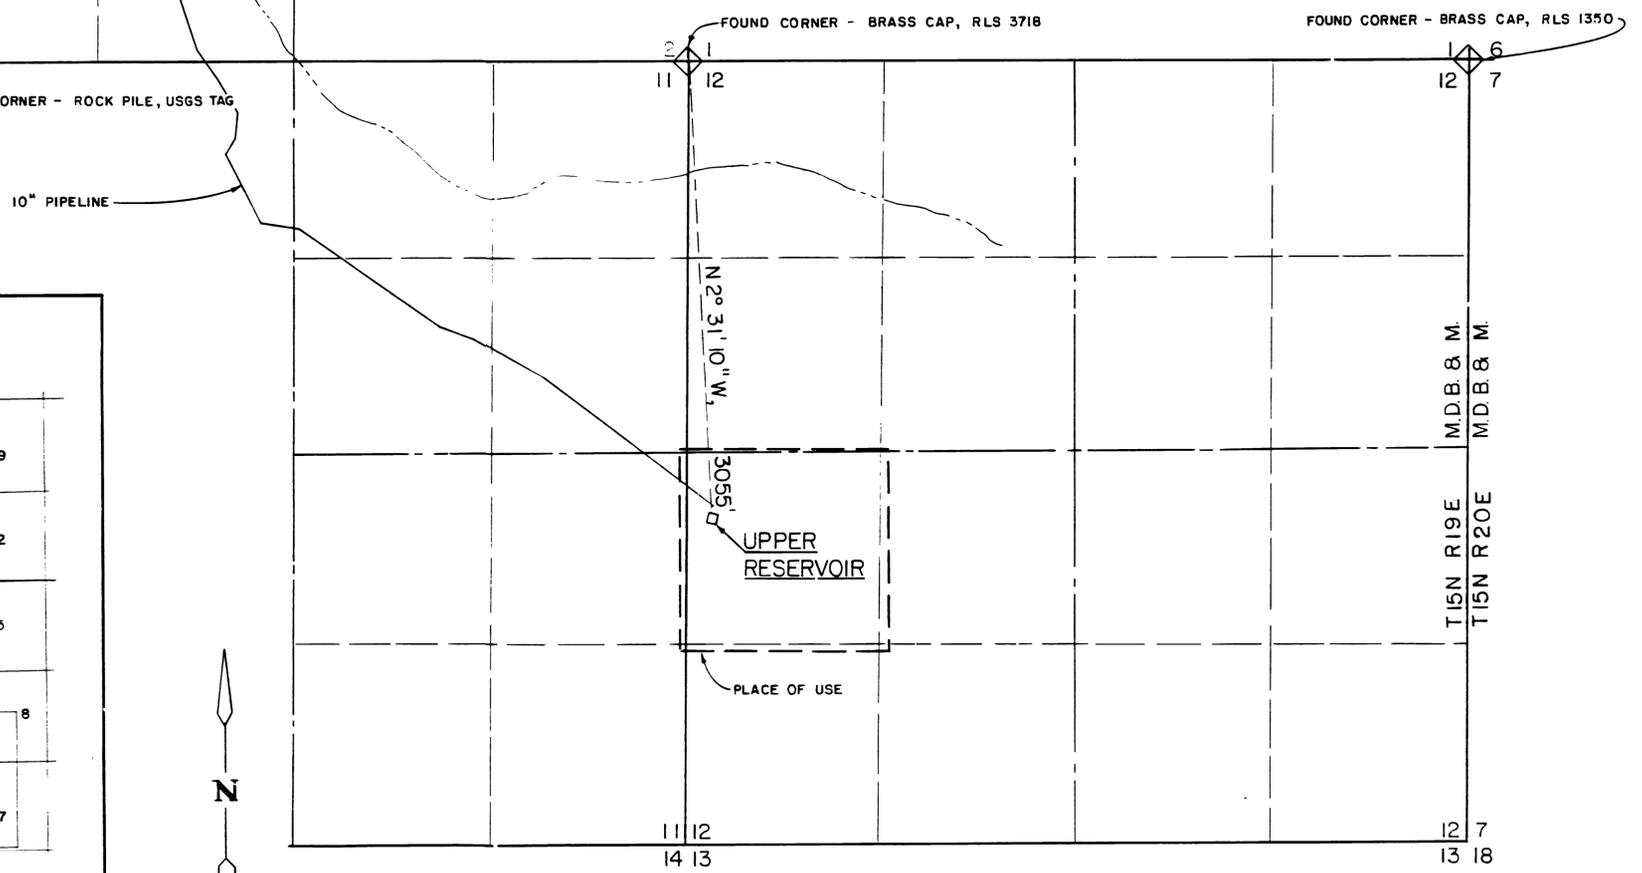

VICINITY MAP
 NO SCALE

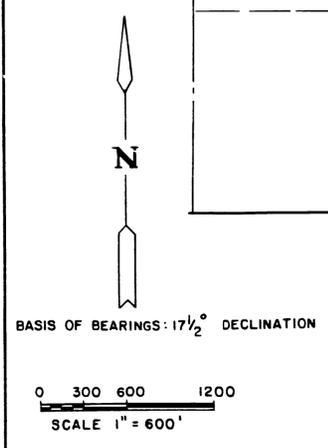

MAP TO ACCOMPANY APPLICATION 50470
 TO APPROPRIATE WATER FOR HYDROELECTRIC
 POWER (NON-CONSUMPTIVE) PURPOSES BY
 MARLETTE POWER COMPANY
 FROM THE CARSON CITY CONDUIT OF THE
 MARLETTE WATER SYSTEM AS THE SOURCE