



STATE OF NEVADA s.s.  
 COUNTY OF DOUGLAS

I, B. J. VASEY, BEING FIRST DULY SWORN, DEPOSE AND SAY THAT THIS MAP, CONSISTING OF ONE (1) SHEET, HAS BEEN CORRECTLY DRAWN TO THE DESIGNATED SCALE FROM FIELD NOTES OF A SURVEY MADE UNDER MY SUPERVISION AND DIRECTION, ON DECEMBER 22, 1986, AND THAT IT TRULY AND CORRECTLY REPRESENTS THE PROPOSED LOCATION AND EXTENT OF WORKS USED TO DIVERT WATER FROM AN UNDERGROUND SOURCE IN DOUGLAS COUNTY, NEVADA BY R. D. ALEXANDER FOR IRRIGATION AND DOMESTIC PURPOSES UNDER APPLICATION 50471, AND THAT THE POINT OF DIVERSION, THE LOCATION OF THE DIVERTING CHANNELS, THE LOCATION AND NAMES OF ALL OTHER WORKS WHICH WILL CROSS OR CONNECT WITH THE WORKS AND THE BOUNDARY OF ALL LANDS, SHOWING BY 40 ACRE SUBDIVISIONS THE AREAS TO BE IRRIGATED, ARE FULLY AND CORRECTLY DESIGNATED THEREON.

*B. J. Vasey*  
 STATE WATER RIGHT SURVEYOR NO. 306



SUBSCRIBED AND SWORN BEFORE ME THIS 7th DAY OF January 1987. NOTARY PUBLIC IN AND FOR DOUGLAS COUNTY, NEVADA.

*Robert R. ...*

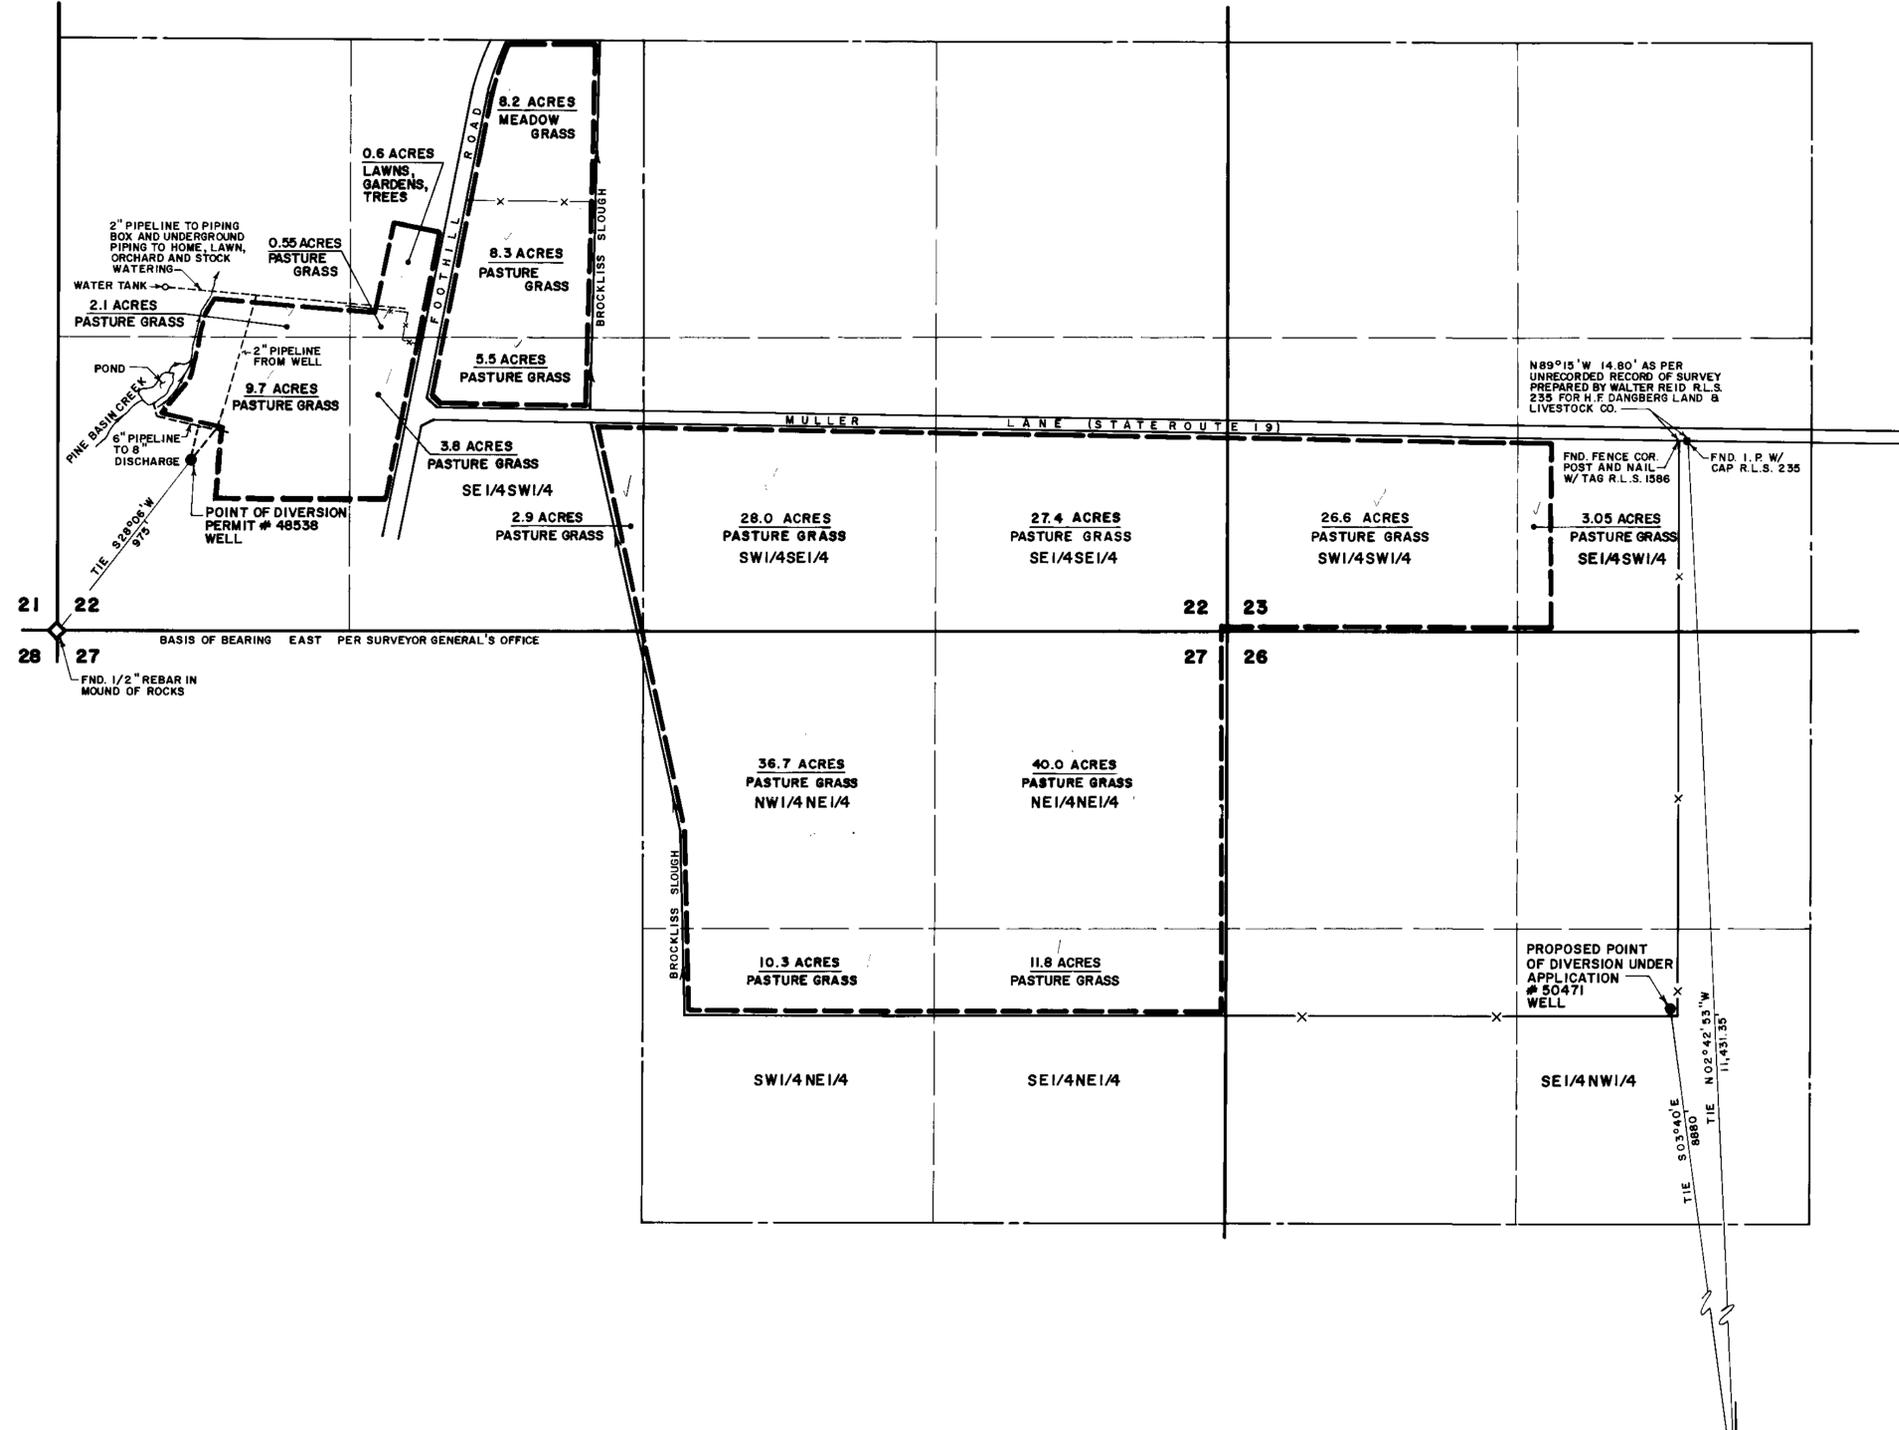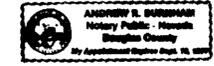

CULTURAL TABULATION UNDER PERMIT 48538					
SECTION	SUBDIVISION	TOWNSHIP	RANGE	CULTIVATED ACREAGE	DESCRIPTION OF CULTURE
22	NW 1/4 SW 1/4	13 N.	19 E.	2.1	PASTURE GRASS
"	SW 1/4 SW 1/4	"	"	9.7	"
"	SE 1/4 SW 1/4	"	"	9.3	"
"	NE 1/4 SW 1/4	"	"	8.85	"
"	"	"	"	8.2	MEADOW GRASS
"	"	"	"	0.6	LAWNS, GARDENS AND TREES
TOTAL ACREAGE				38.75	

CULTURAL TABULATION UNDER APPLICATION 50471					
SECTION	SUBDIVISION	TOWNSHIP	RANGE	CULTIVATED ACREAGE	DESCRIPTION OF CULTURE
22	SE 1/4 SW 1/4	13 N.	19 E.	2.9	PASTURE GRASS
"	SW 1/4 SE 1/4	"	"	28.0	"
"	SE 1/4 SE 1/4	"	"	27.4	"
23	SW 1/4 SW 1/4	"	"	26.6	"
"	SE 1/4 SW 1/4	"	"	3.05	"
27	NW 1/4 NE 1/4	"	"	36.7	"
"	SW 1/4 NE 1/4	"	"	10.3	"
"	SE 1/4 NE 1/4	"	"	11.8	"
"	NE 1/4 NE 1/4	"	"	40.0	"
TOTAL ACREAGE				186.75	

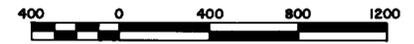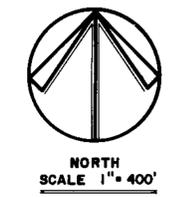

50471  
 MAP  
 TO SUPPORT AN APPLICATION TO CHANGE A PORTION OF THE POINT OF DIVERSION UNDER PERMIT 48538 BY R. D. ALEXANDER FROM AN UNDERGROUND SOURCE IN DOUGLAS COUNTY, NEVADA