


STATE OF NEVADA
COUNTY OF WASHOE

I, RICHARD D. MOSER, BEING DULY SWORN, DEPOSE AND SAY THAT THIS MAP CONSISTING OF ONE SHEET HAS BEEN CORRECTLY DRAWN TO THE DESIGNATED SCALE, FROM DATA AVAILABLE IN THE OFFICE OF SIERRA PACIFIC POWER COMPANY, LOCATED AT RENO, NEVADA, THAT IT TRULY REPRESENTS THE PROPOSED CHANGES IN THE PLACE AND MANNER OF USE, OF THE WATERS FROM AN UNDERGROUND SOURCE IN WASHOE COUNTY, NEVADA, BY SIERRA PACIFIC POWER COMPANY.

Richard D. Moser
RICHARD D. MOSER
STATE WATER RIGHT SURVEYOR NO. 453


ON March 5, 1987 PERSONALLY APPEARED BEFORE ME, A NOTARY PUBLIC, RICHARD D. MOSER, WHO ACKNOWLEDGED THAT HE EXECUTED THE WITHIN INSTRUMENT.

Kenneth C. Brum
KENNETH C. BRUM
NOTARY PUBLIC

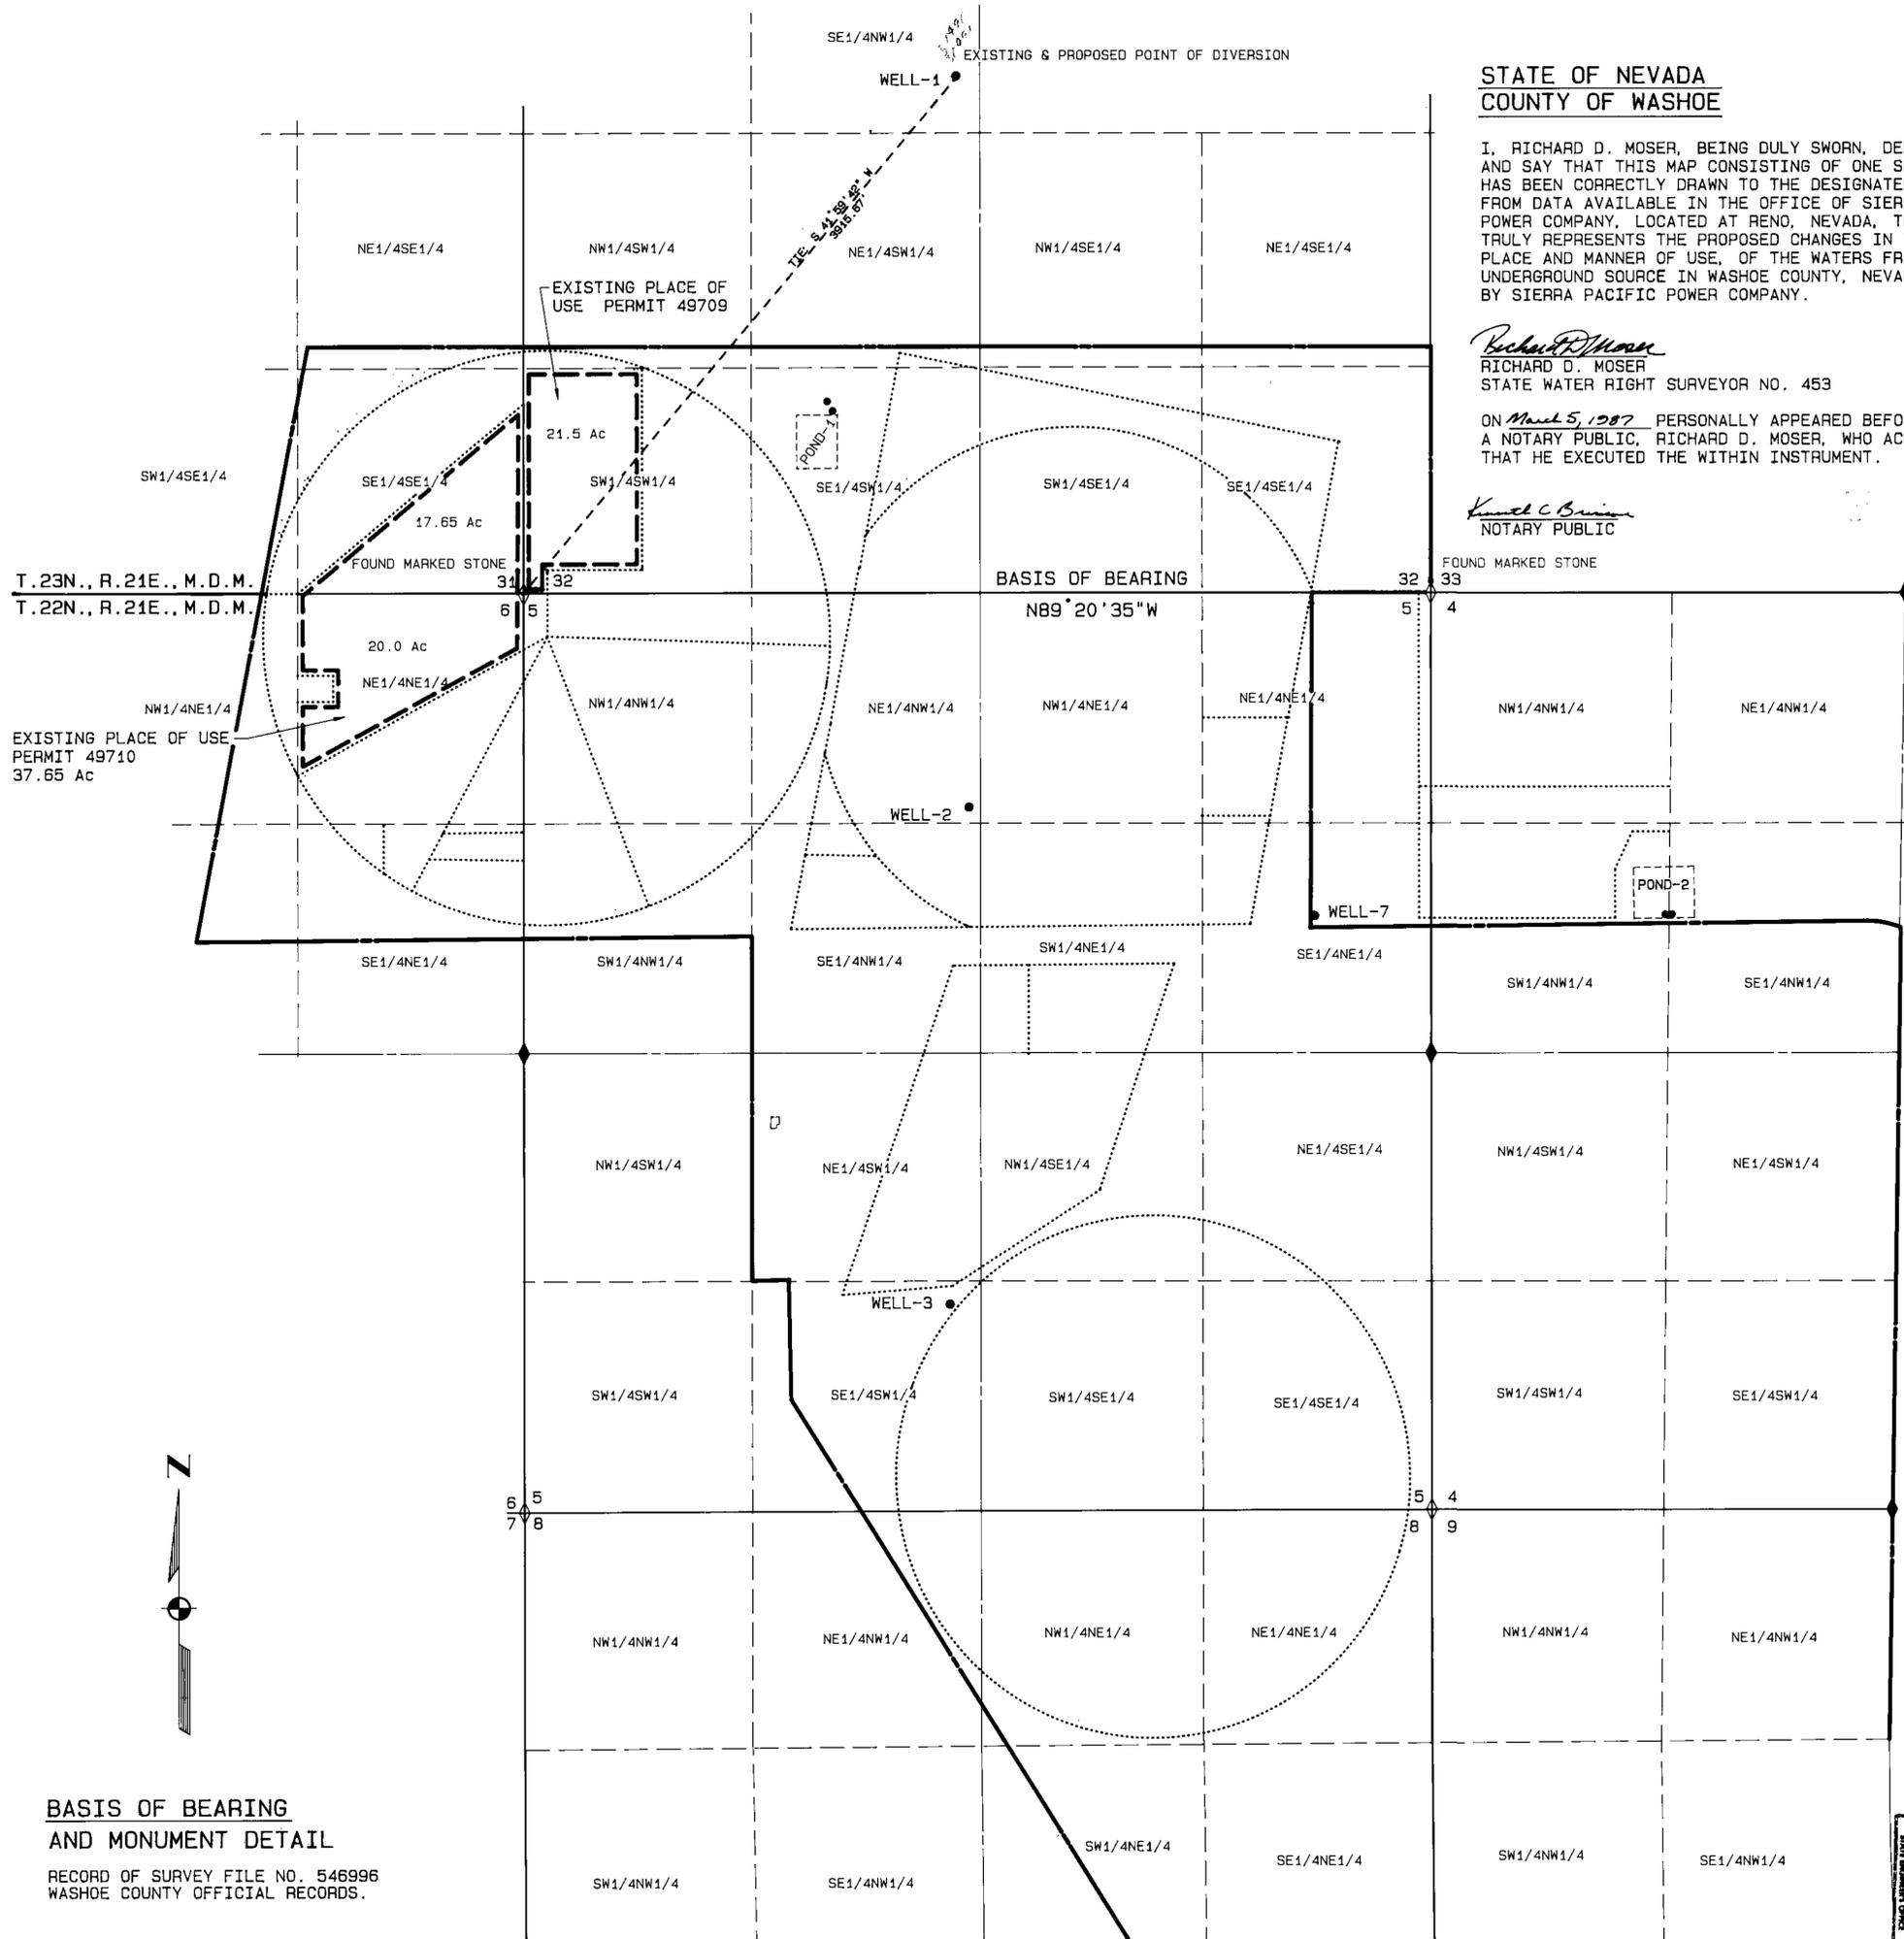

PLACE OF USE AFTER TRANSFER

THE CERTIFIED WATER SERVICE AREA OF SIERRA PACIFIC POWER COMPANY AS SHOWN ON LEGAL DESCRIPTION, AND SUPPORTED WITH A MAP OF THE CERTIFIED WATER SERVICE AREA ON FILE WITH THE STATE ENGINEERS OFFICE.

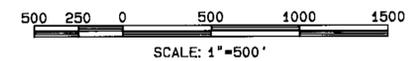

MAP TO ACCOMPANY APPLICATIONS
TO CHANGE PLACE OF USE AND MANNER OF USE
OF PERMITS 49709 & 49710
TO
MUNICIPAL AND DOMESTIC USE
BY
SIERRA PACIFIC POWER COMPANY
FROM AN UNDERGROUND SOURCE
WASHOE COUNTY, NEVADA

FILED
MAR 06 1987
STATE ENGINEERS OFFICE

8443-86116

50491 50490

BASIS OF BEARING
AND MONUMENT DETAIL

RECORD OF SURVEY FILE NO. 546996
WASHOE COUNTY OFFICIAL RECORDS.

