



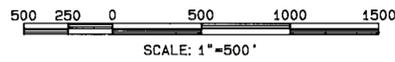

T.22N., R.21E., M.D.M.

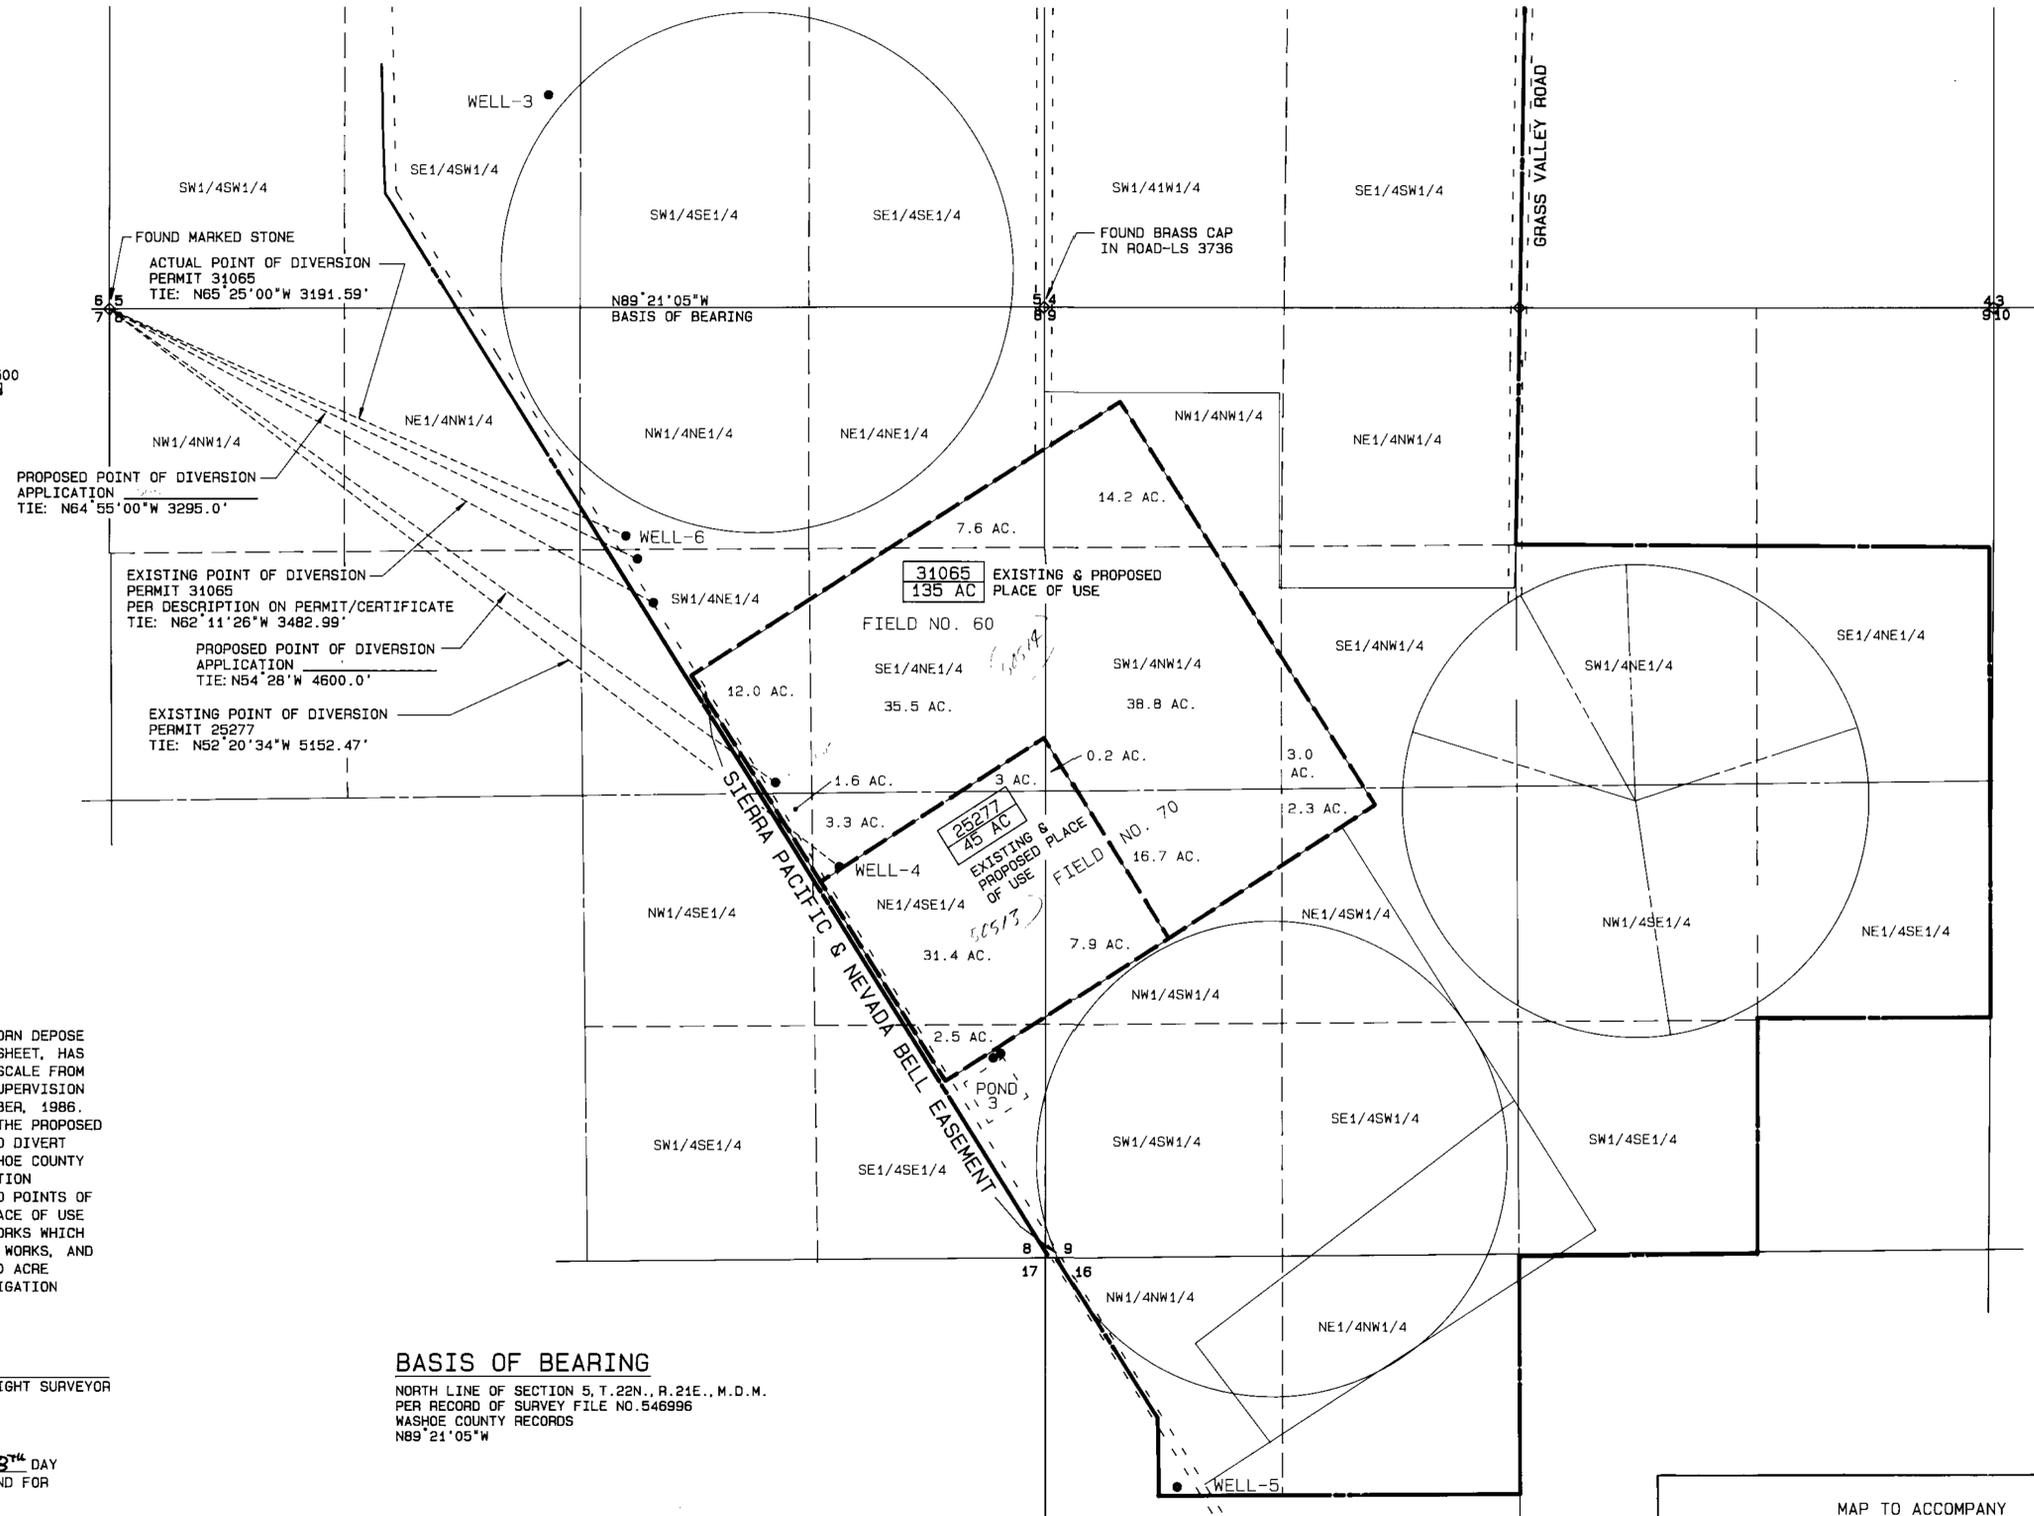


NOTE:
PORTIONS OF PERMIT 25277
PREVIOUSLY ABOGATED BY PERMIT
28444, 28445 AND 31065.




STATE OF NEVADA } SS.
COUNTY OF WASHOE }

I, THOMAS A. FOOTE, BEING FIRST DULY SWORN DEPOSE AND SAY THAT THIS MAP, CONSISTING OF 1 SHEET, HAS BEEN CORRECTLY DRAWN TO THE DESIGNATED SCALE FROM FIELD NOTES OF A SURVEY MADE UNDER MY SUPERVISION AND DIRECTION, ON THE 20TH DAY OF DECEMBER, 1986. THAT IT TRULY AND CORRECTLY REPRESENTS THE PROPOSED LOCATION AND EXTENT OF THE WORKS USED TO DIVERT WATER FROM AN UNDERGROUND SOURCE IN WASHOE COUNTY BY AREA WEST, INC. OF NEVADA FOR IRRIGATION PURPOSES, THAT THE EXISTING AND PROPOSED POINTS OF DIVERSION, THE EXISTING AND PROPOSED PLACE OF USE AND THE LOCATION AND NAMES OF ALL THE WORKS WHICH WILL CROSS OR CONNECT WITH THE PROPOSED WORKS, AND THE BOUNDARY OF ALL LANDS, SHOWING BY 40 ACRE SUBDIVISIONS THE AREAS PROPOSED FOR IRRIGATION USE ARE SHOWN HEREON.

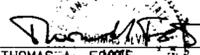
THOMAS A. FOOTE 594
STATE WATER RIGHT SURVEYOR

SUBSCRIBED AND SWORN TO BEFORE ME THIS 8th DAY OF January, 1987, NOTARY PUBLIC IN AND FOR WASHOE COUNTY, NEVADA.

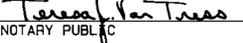
NOTARY PUBLIC

BASIS OF BEARING

NORTH LINE OF SECTION 5, T.22N., R.21E., M.D.M.
PER RECORD OF SURVEY FILE NO. 546996
WASHOE COUNTY RECORDS
N89°21'05"W

FILED
JAN 13 1987
STATE ENGINEER'S OFFICE

RECEIVED
STATE ENGINEER'S OFFICE

MAP TO ACCOMPANY
APPLICATIONS &
TO CHANGE POINT OF DIVERSION OF
PERMIT 31065 AND A PORTION OF PERMIT 25277
FOR
IRRIGATION USE
BY

AREA WEST, INC. OF NEVADA
FROM AN UNDERGROUND SOURCE

DATE: 12-86
DRWN. BY: SPH
CHK'D BY: TAF
Kennedy/Jenks/Chilton
160 Hubbard Way
(702) 827-7900 Reno, Nevada 89502
JOB NO.: B420
DWG. NO.: B6117
SHEET 1 OF 1

52456 50514 50513