


24 19
25 30
19 20
30 29

25 30
36 31
30 29
31 32

36 31
31 32
6 5

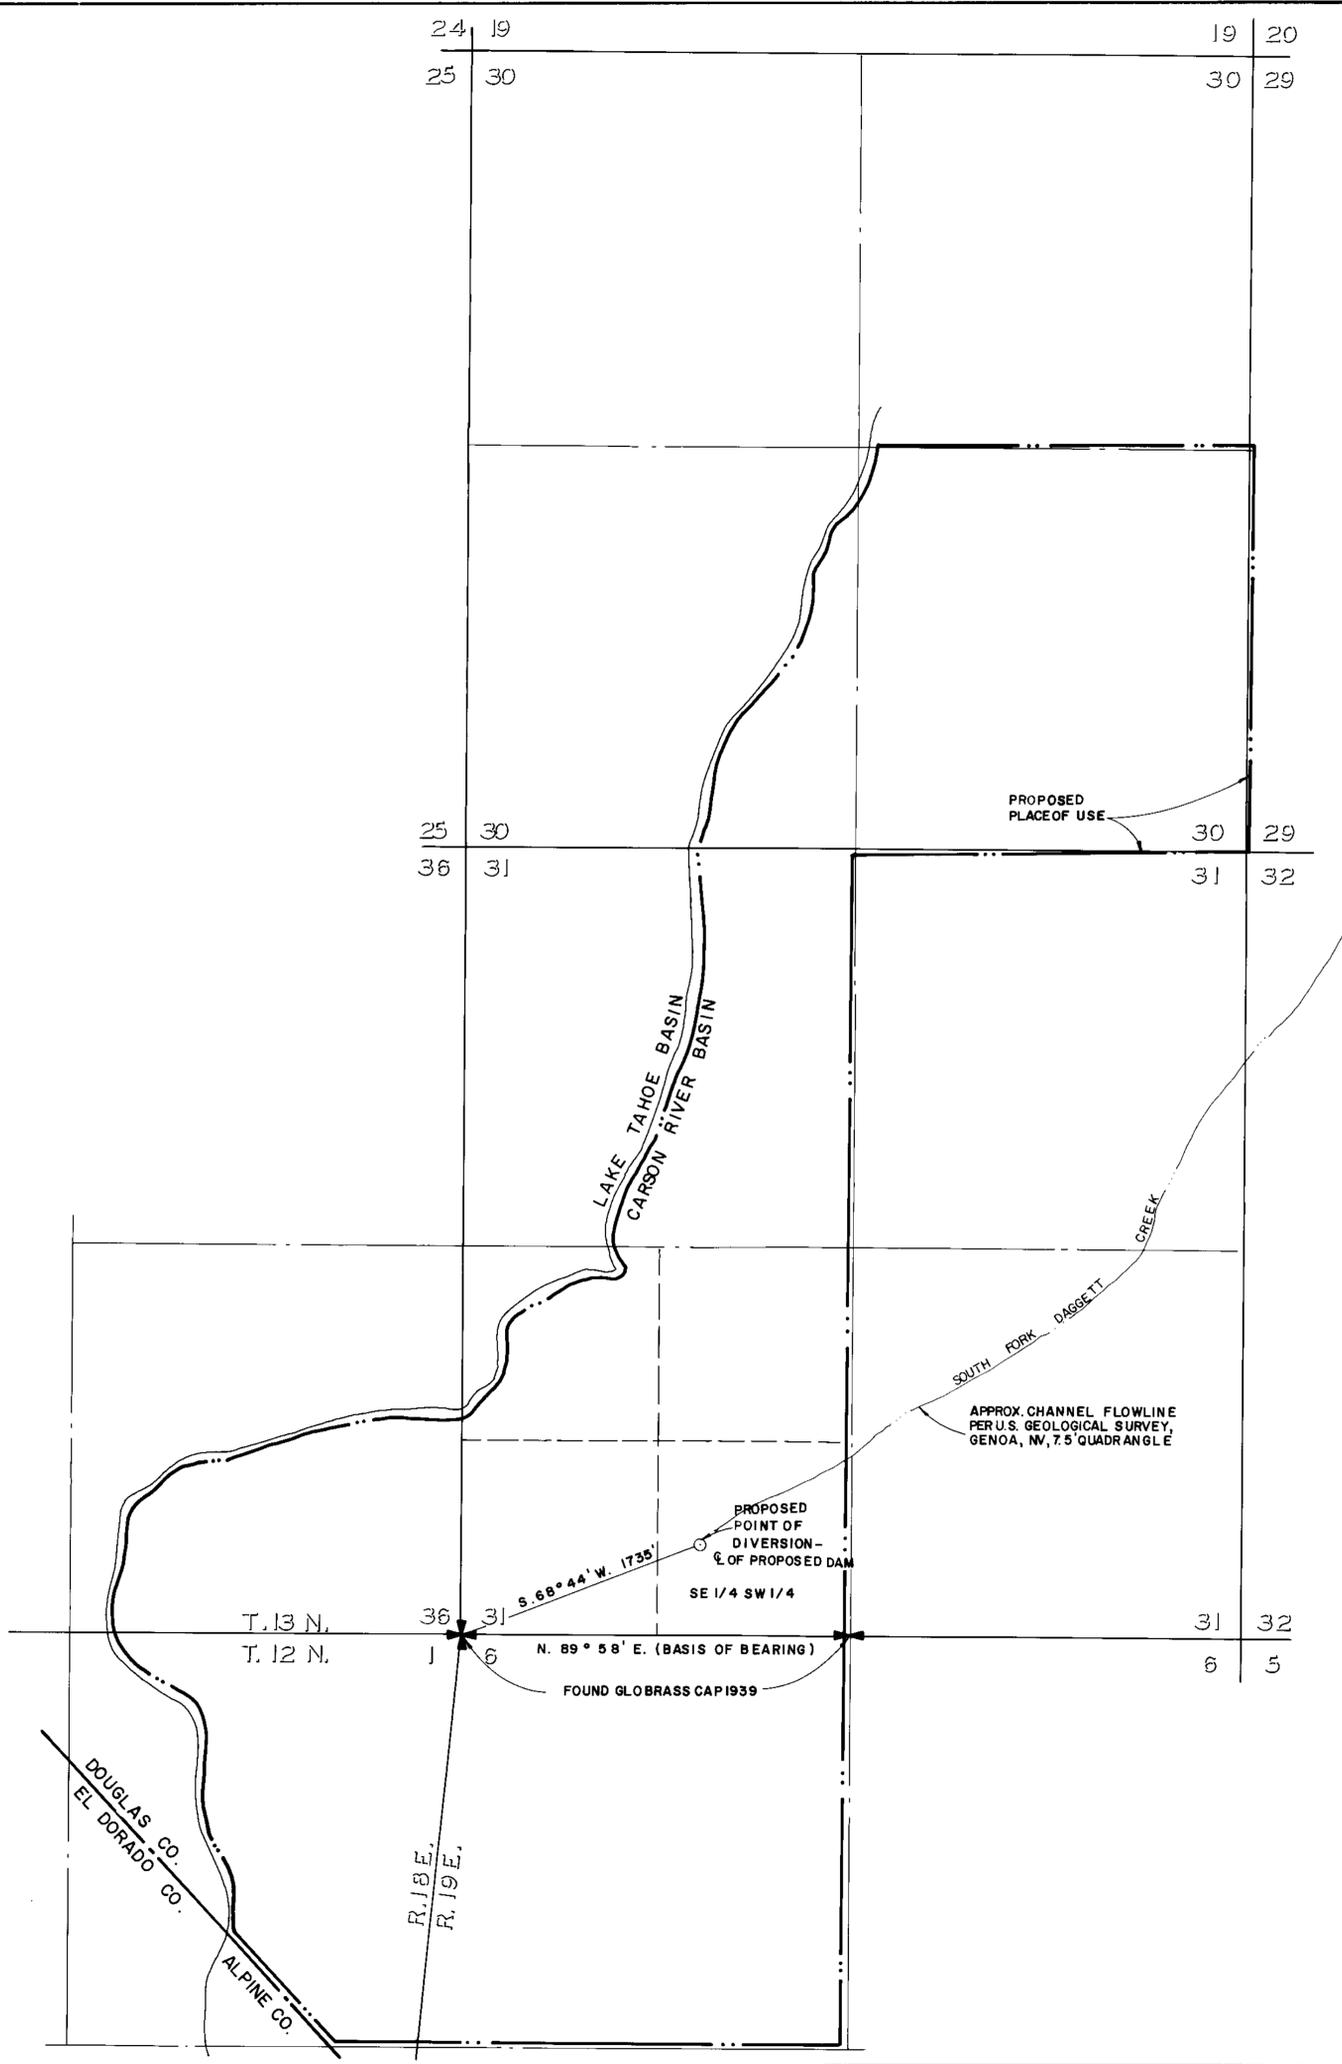

STATE OF NEVADA
CARSON CITY S.S.

I, Bruce R. Scott, being first duly sworn depose and say that this map, consisting of one sheet, has been drawn to the designated scale from field notes of a survey made under my supervision on the 3rd day of July, 1986. That it truly and correctly represents the proposed location and extent of the works used to divert water from Daggett Creek in Douglas County, Nevada by the United States of America, United States Department of Agriculture, Forest Service, for snowpack augmentation & commercial purposes. That the proposed point of diversion & the boundary of all lands, showing by 40-acre subdivisions the areas where the water is to be used, are fully & correctly designated hereon.

Bruce R. Scott
STATE WATER RIGHT SURVEY NO. 427

Subscribed and sworn to before me this 18th day of February, 1987, Notary Public in and for Carson City, Nevada

Carol W. Coates

BASIS OF BEARING: South line of the SW 1/4 of Section 31, T. 13 N., R. 19 E., M. D. B. & M. per BLM Township Plat dated 2-18-54 (N. 89° 58' E.)

NOTE: The Place of Use is to be entirely within the Carson River Hydrographic Basin, The Westerly boundary of the Place of Use is at the hydrographic boundary as shown approximately on this map.



RESOURCE CONCEPTS INC.
340 North Minnesota Street, Carson City, Nevada 89701
ENGINEERING · ECONOMICS · RESOURCE PLANNING
(702) 883-1600

JOB NO. 86-037-01
DATE 11-19-86
REVISED
DRAWN BY MLD

Sheet 1 of 1



SCALE: 1" = 600'

FILED
FEB 20 1987
STATE ENGINEER'S OFFICE

MAP
TO ACCOMPANY APPLICATION TO APPROPRIATE WATER FOR COMMERCIAL- SNOWPACK AUGMENTATION BY
THE UNITED STATES OF AMERICA , UNITED STATES DEPARTMENT OF AGRICULTURE FOREST SERVICE FROM DAGGETT CREEK DOUGLAS COUNTY, NEVADA

60745 54838 50525