

STATE OF NEVADA }
 COUNTY OF WASHOE } SS

I, JOSEPH P. MICHON BEING FIRST DULY SWORN, DEPOSED AND SAY THAT THIS MAP CONSISTING OF ONE SHEET, HAS BEEN CORRECTLY DRAWN TO THE DESIGNATED SCALE FROM FIELD NOTES OF A SURVEY CONDUCTED UNDER MY SUPERVISION AND DIRECTION, BETWEEN THE 19TH DAY OF JANUARY, 1987 AND THE 21ST DAY OF FEBRUARY, 1987; THAT IT TRULY AND CORRECTLY REPRESENTS THE PROPOSED LOCATIONS AND EXTENT OF THE WATER WORKS USED TO DIVERT WATER FROM AN UNDERGROUND SOURCE IN STOREY COUNTY, NEVADA BY: STOREY COUNTY FOR QUASI-MUNICIPAL AND DOMESTIC PURPOSES; THAT THE PROPOSED POINT OF DIVERSION, PLACE AND MANNER OF USE ARE CORRECTLY DESIGNATED THEREON.

Joseph P. Michon
 JOSEPH P. MICHON, State water right surveyor no. 591

SUBSCRIBED AND SWORN TO BEFORE ME THIS 2nd DAY OF March, 1987



NOTARY PUBLIC IN AND FOR THE COUNTY OF WASHOE, NEVADA. *Daniel R. Judge*

BASIS OF BEARING


THE BASIS OF BEARING FOR THIS MAP WAS TAKEN FROM A RECORD OF SURVEY FOR "D.H. LAND CO.", FILED FOR RECORD ON JUNE 16, 1978 IN THE OFFICIAL RECORDS OF STOREY COUNTY, NEVADA FILE NO. 42094 MORE PARTICULARLY AS THE SOUTH LINE OF THE SOUTHWEST ONE QUARTER OF SECTION 16 T.19N, R.21E, M.D.B.&M. BEING N. 87°36'31"W.

LEGEND

- INDICATES EXISTING POINT OF DIVERSION AS PER APPLICATION
- INDICATES PROPOSED POINT OF DIVERSION
- (12345) INDICATES APPLICATION NO.
- INDICATES PLACE OF USE
- rec. INDICATES RECORD OF SURVEY, (FILE NO. 42094) STOREY COUNTY RECORDS
- deed INDICATES QUITCLAIM DEED IN BOOK 56 AT PAGE 234 thru 238 STOREY COUNTY RECORDS
- INDICATES WATER LINE

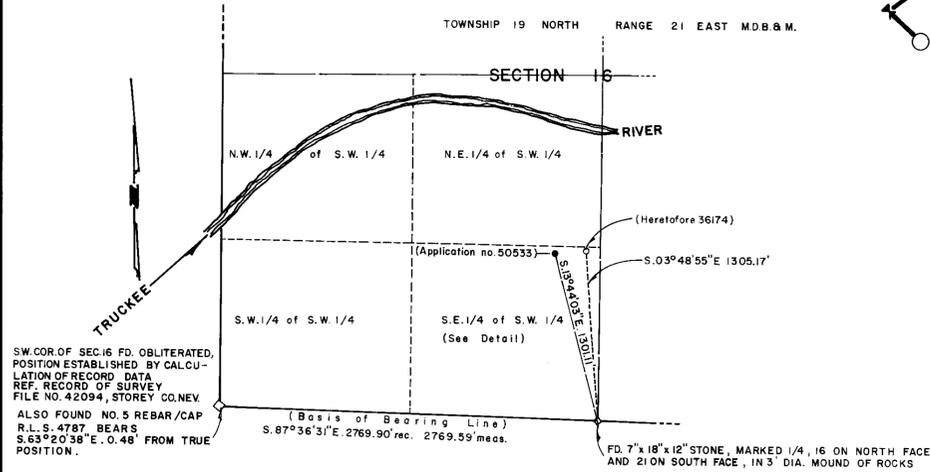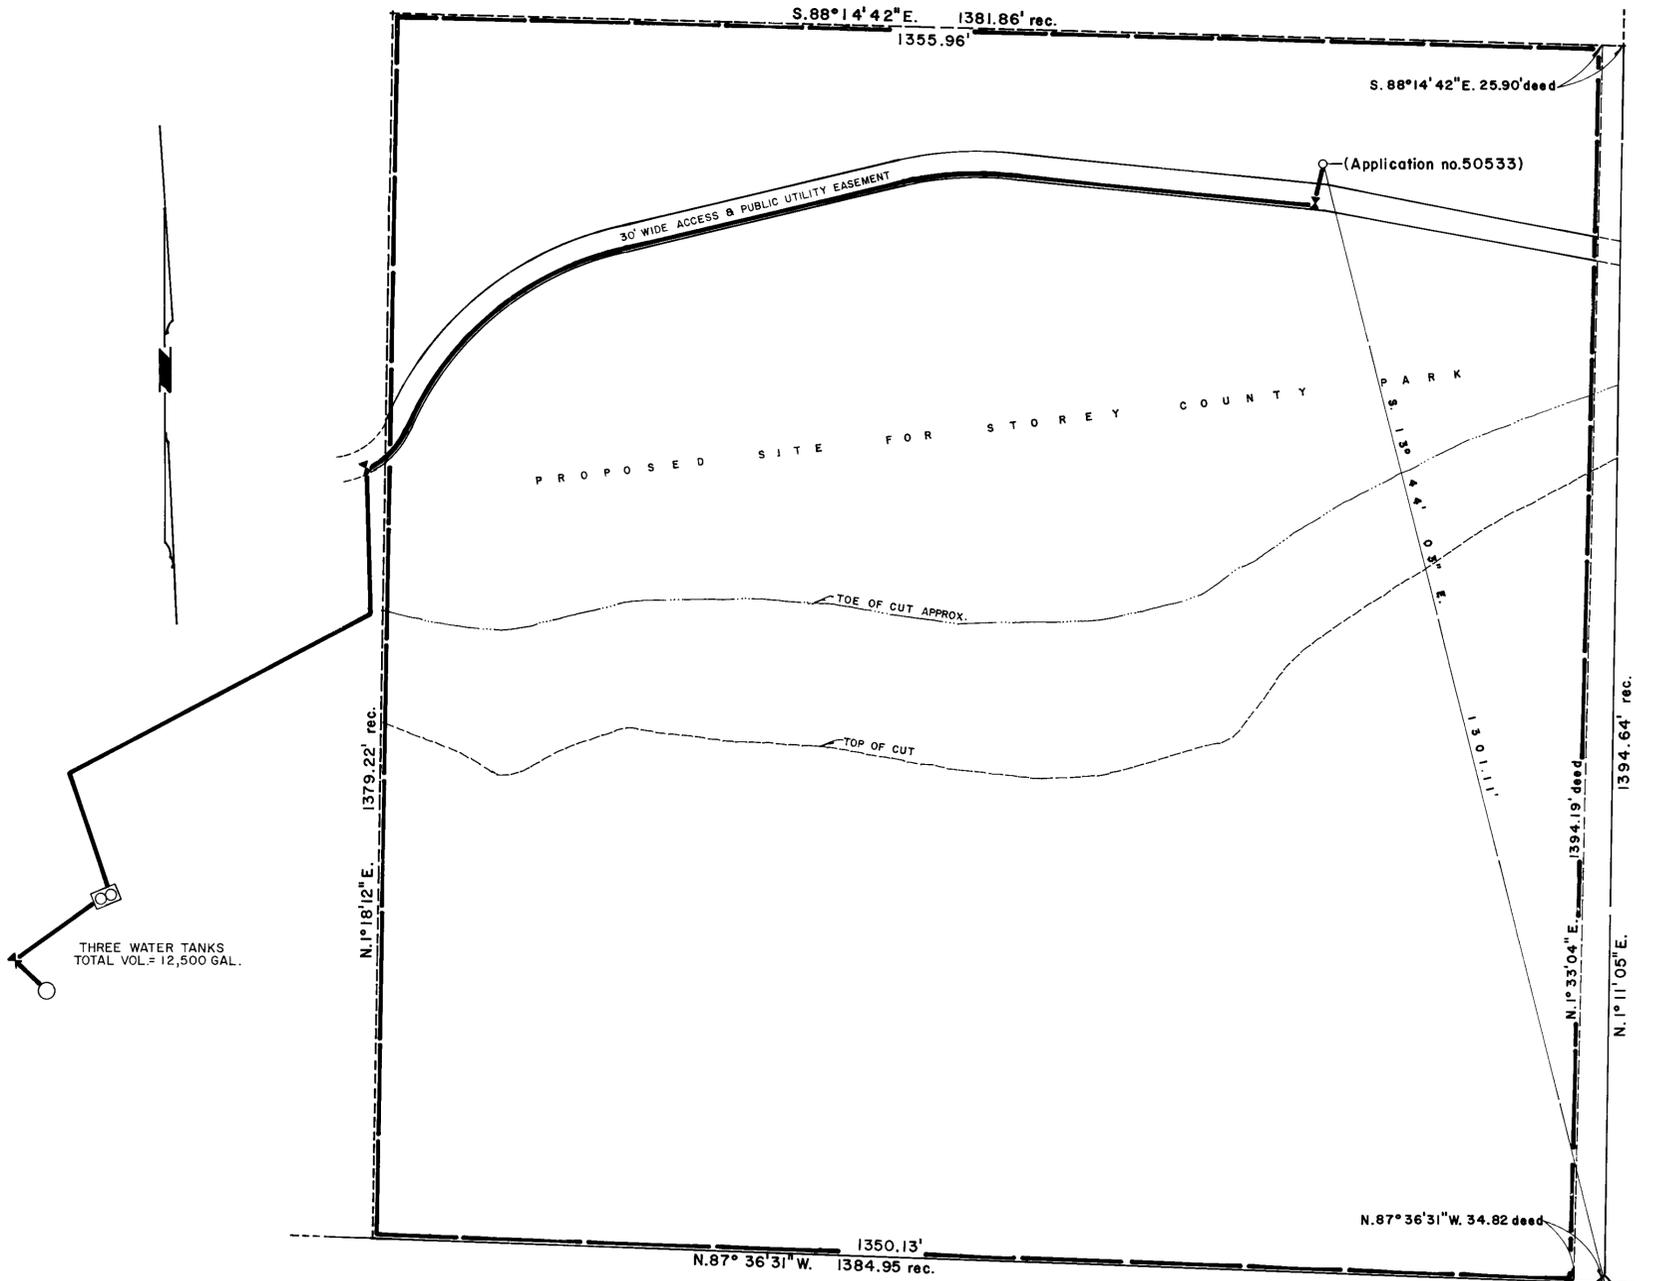

S.W. 1/4 OF SECTION 16
 SCALE AS SHOWN BELOW

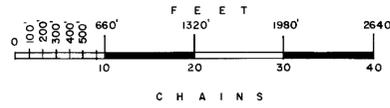

DETAIL OF THE S.E. 1/4 OF S.W. 1/4 OF SECTION 16



50533 CERTIFICATE NO. 18224 ISSUED 9-20-11

MAP
 TO ACCOMPANY APPLICATION TO CHANGE THE POINT OF DIVERSION OF A PORTION OF PERMIT NO. 36174 FOR QUASI-MUNICIPAL AND DOMESTIC PURPOSES FROM AN UNDERGROUND SOURCE IN STOREY COUNTY, NEVADA BY: STOREY COUNTY.

FILED
 MAR 2 1987
 STATE ENGINEER'S OFFICE

C.S.A. land surveying
 1000 Bible Way Suite 17, Reno, Nevada 89502 ph. 323-0245