


PROPOSED PLACE OF USE  
 PORTIONS OF SECTIONS 27, 28, 33 & 34, T.16N., R.21E., M.D.B. & M.

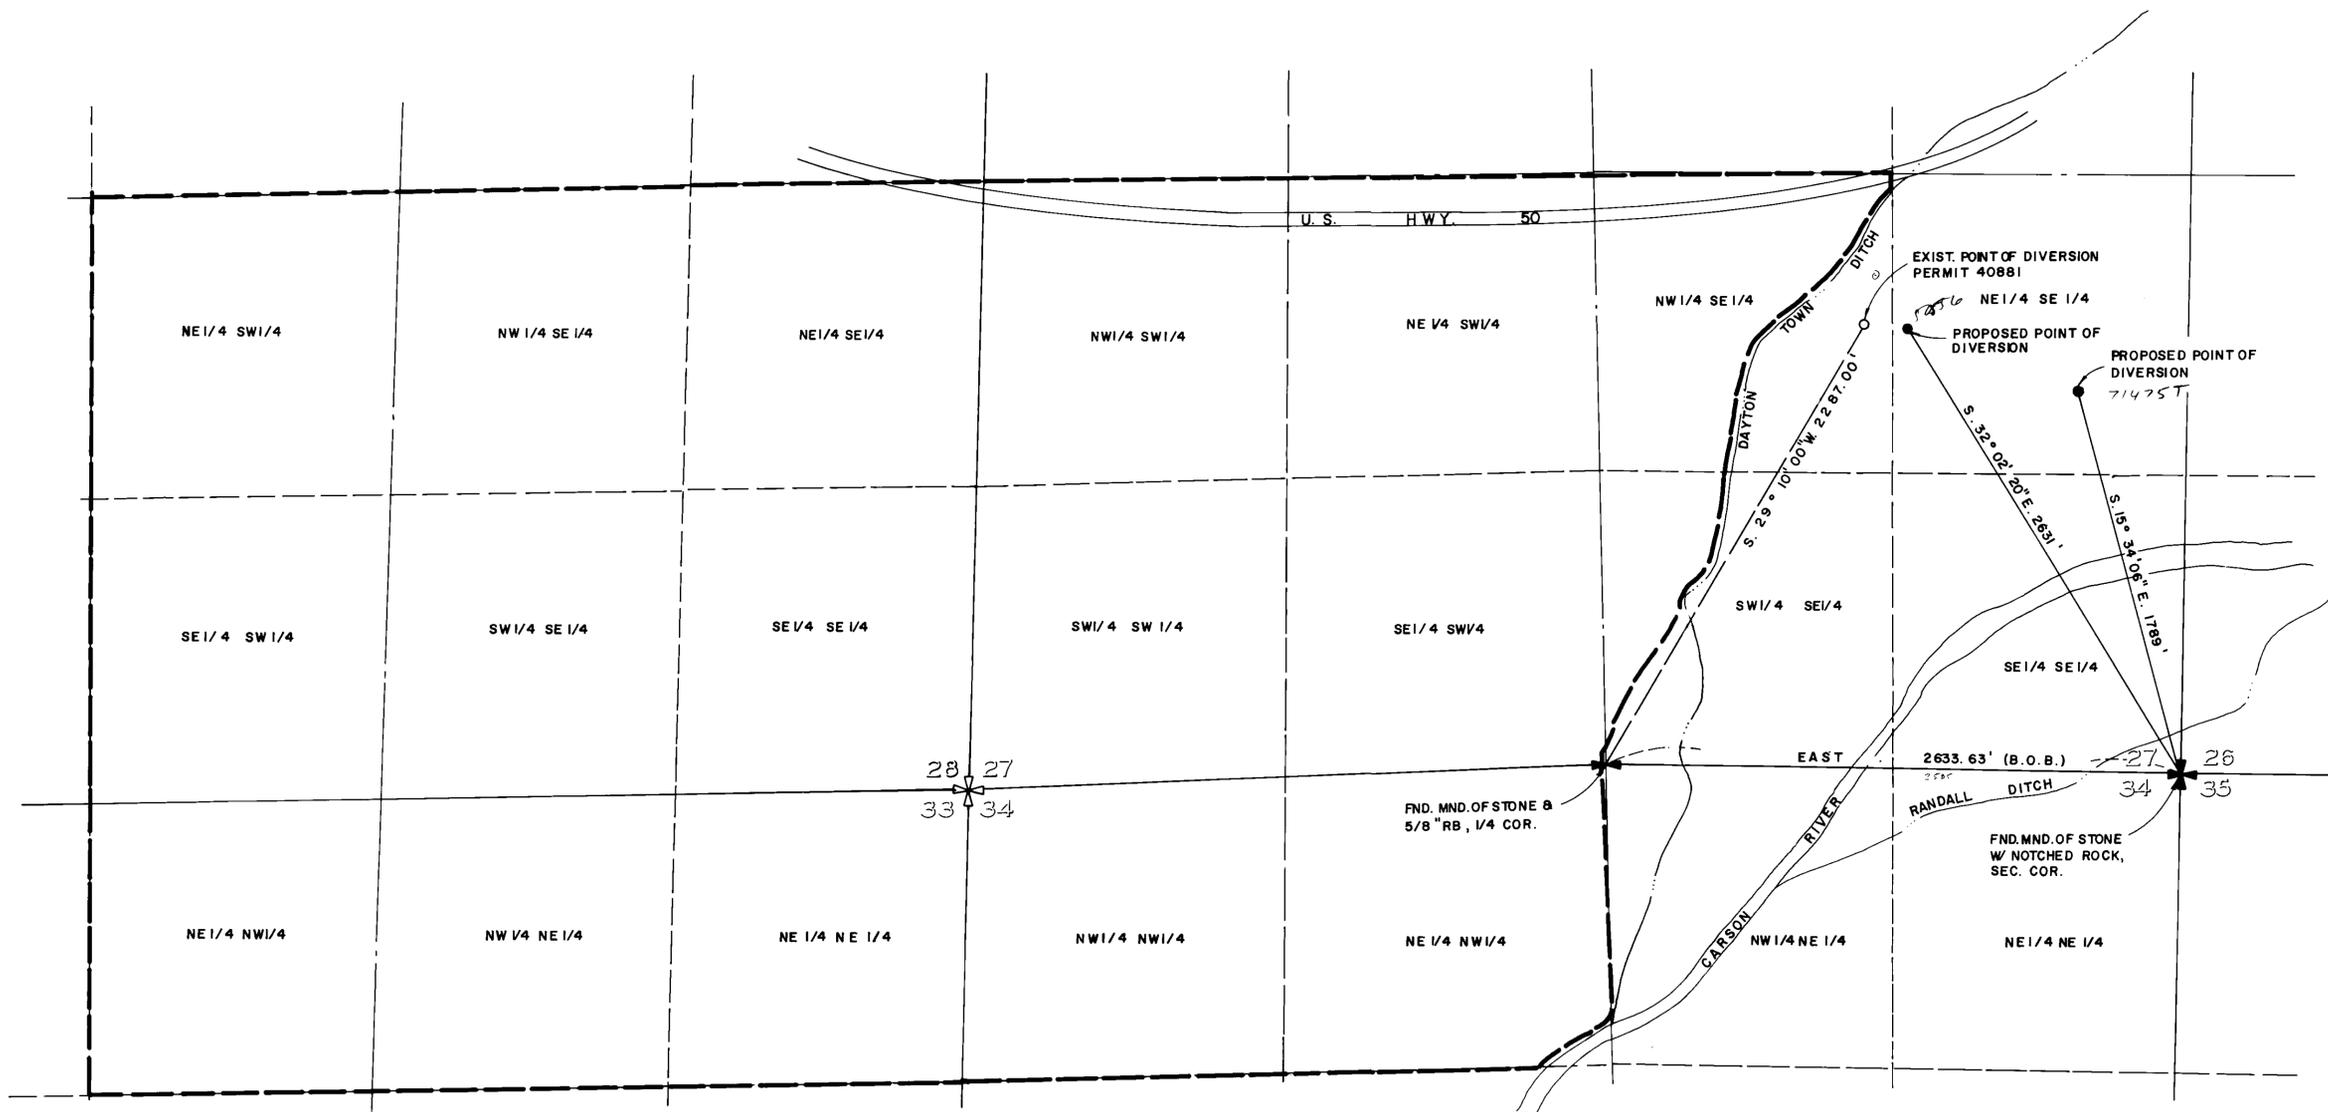


STATE OF NEVADA  
 CARSON CITY S.S.

I, Brian A. Randall, being first duly sworn, depose and say that this map, consisting of one sheet, has been drawn to the designated scale, from Record information on file at the Division of Water Resources & field notes of a survey made under my supervision on the 26th day of January, 1987, that it truly and correctly represents the proposed location and extent of the works used to divert water from underground sources in Lyon County, Nevada by Winters Sunrise Properties for quasi-municipal & domestic purposes, that the proposed points of diversion, and the boundary of all lands, showing by 40-acre subdivisions the areas where the water is to be used, are fully and correctly designated hereon.

*Brian A. Randall*  
 STATE WATER RIGHT SURVEYOR NO. 605

Subscribed and sworn to before me this 30<sup>th</sup> day of January, 1987. Notary Public in and for Carson City, Nevada.

*Carol W. Coates*  
 Notary Public

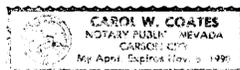

BASIS OF BEARING:

North line of the NE 1/4 of Section 34, T.16N., R.21E., M.D.B. & M., per BLM plat, approved 5-10-1866.



SCALE: 1" = 400'



NOTE: Use map on file at the Division of Water Resources under Application 40875 to support the existing Place of Use.

**MAP**  
 TO ACCOMPANY APPLICATIONS TO CHANGE THE PLACE OF USE & POINT OF DIVERSION OF PERMIT 40881, FOR QUASI-MUNICIPAL & DOMESTIC PURPOSES BY  
**WINTERS SUNRISE PROPERTIES**  
 FROM UNDERGROUND SOURCES  
 IN LYON COUNTY, NEVADA



NORTH

**RESOURCE CONCEPTS INC.**  
 340 North Minnesota Street, Carson City, Nevada 89701  
 (702) 883-1600

ENGINEERING · ECONOMICS · RESOURCE PLANNING

JOB NO. 86-157-01

DATE 1-28-87

REVISED

DRAWN BY MLD

Sheet 1 of 1



73413 71475 70692 62668 62667 50557 50556