




NORTH

RESOURCE CONCEPTS INC.
340 North Minnesota Street, Carson City, Nevada 89701 (702) 883-1600

ENGINEERING · ECONOMICS · RESOURCE PLANNING

JOB NO. 83-104
DATE 1-9-87
REVISED
DRAWN BY S.A.N.
Sheet of

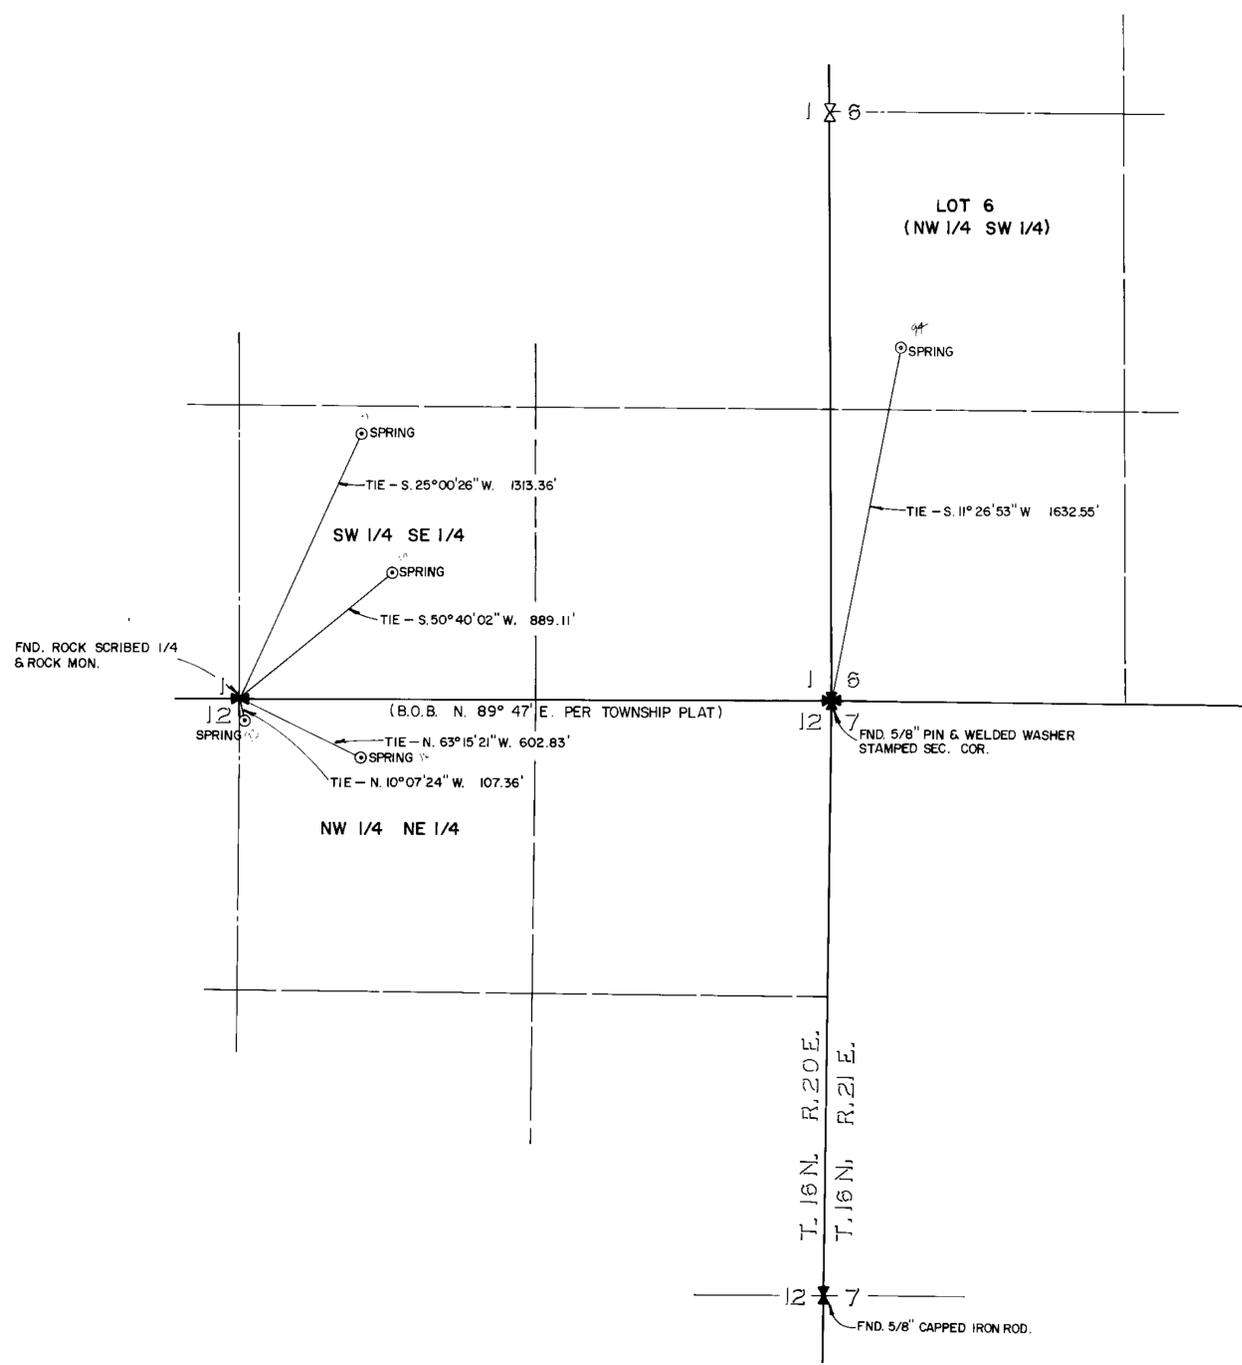

STATE OF NEVADA
S.S.
CARSON CITY

I, Brian A. Randall, being first duly sworn, depose and say that this map, consisting of one sheet, has been drawn to the designated scale, from field notes of a survey made under my supervision on 7th day of January, 1987, that it truly and correctly represents the proposed location and extent of the works used to divert water from spring sources in Storey County, Nevada, and to be used in Lyon County, Nevada, by American Flat Water Company, for quasi-municipal and domestic purposes, that the proposed points of diversion, and the boundary of all lands, showing by 40 acre subdivisions the areas where the water is to be used, are fully and correctly designated hereon.

Brian A. Randall
STATE WATER RIGHT SURVEYOR NO. 605

Subscribed and sworn to before me this 20th day of January, 1987.
Notary Public in and for Carson City, Nevada.

Carol W. Coates
Notary Public



BASIS OF BEARINGS:
North line of the N.E. 1/4 of Section 12, T. 16 N., R. 20 E. M.D.B. & M. per Township plat dated July 6, 1875.

PROPOSED PLACE OF USE:
Refer to map on file at the Division of Water Resources under application 47997.

0 400' 800' 1200'
SCALE 1" = 400'

FILED
FEB 13 1987
STATE OF NEVADA

MAP
TO ACCOMPANY APPLICATIONS TO APPROPRIATE
WATER FOR QUASI-MUNICIPAL & DOMESTIC
PURPOSES
BY
AMERICAN FLAT WATER COMPANY
FROM
SPRING SOURCES
IN STOREY COUNTY, NEVADA