

STATE OF NEVADA S. S.
 COUNTY OF LYON

GEORGE H. DENSON, BEING FIRST DULY SWORN DEPOSE
 AND SAY THAT THIS MAP, CONSISTING OF 1 SHEET, HAS BEEN
 CORRECTLY DRAWN TO THE DESIGNATED SCALE FROM FIELD NOTES
 OF A SURVEY MADE BY ME ON FEB. 3, 1987 THAT IT TRULY AND
 CORRECTLY REPRESENTS THE LOCATION AND EXTENT OF WORKS
 PROPOSED TO DIVERT UNDERGROUND WATERS FOR ENVIRONMENTAL CONTROL
 IN MINERAL COUNTY BY DAY & ZIMMERMANN/BASIL CORPORATION.

George H. Denson
 GEORGE H. DENSON STATE WATER RIGHT SURVEYOR NO. 455


SUBSCRIBED AND SWORN TO BEFORE ME THIS 27th DAY OF February, 1987.

Sherry Ann Levine
 NOTARY PUBLIC

SCALE 1" = 1,000'



WALKER LAKE
 (SHORELINE 2/19/87)

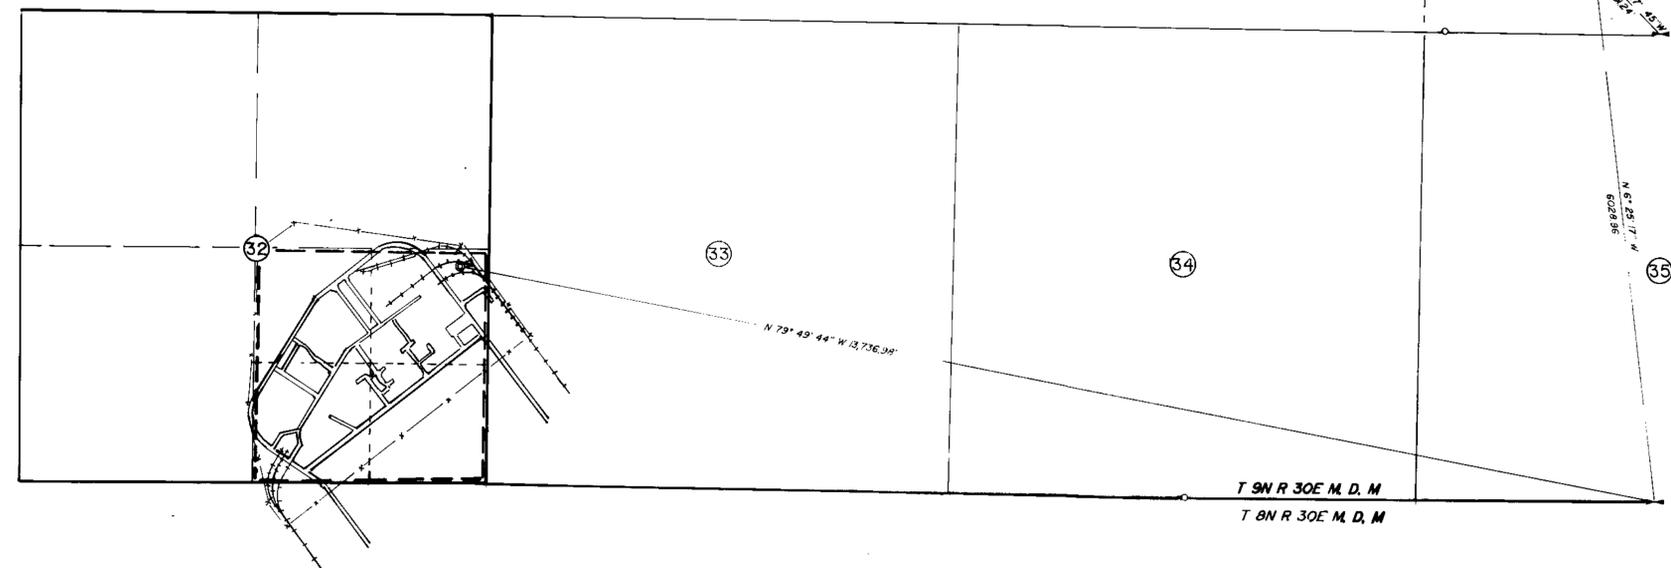

PLACE OF USE
 THE SE 1/4 OF SECTION 32 T 9N R 30E M. D. M.
 (RELICTED & UNSURVEYED)

BASIS OF BEARING
 NEVADA WEST ZONE GRID SYSTEM (N.A.D. 1927) FROM BM E-363
 TO W 142. CONVERGENCE FACTOR = 01' 00" 50"
 TOWNSHIP LINE IS EXTENDED ON A LATITUDINAL CURVE. THE
 SECTION LINES ARE EXTENDED ON A STRAIGHT LINE.

- LEGEND
- 1/4 SECTION CORNER G. L. O. BR. CAP
 - MEANDER CORNER, G. L. O. BR. CAP
 - MEANDER CORNER, SEARCHED FOR, NOT FOUND.
 - ⊙ POINT OF DIVERSION
 - △ N. G. S. TRIANGULATION STATION



50644

MAP TO ACCOMPANY APPLICATION TO APPROPRIATE
 WATER FROM UNDERGROUND SOURCES FOR
 ENVIRONMENTAL CONTROL IN MINERAL COUNTY

BY

DAY & ZIMMERMANN/BASIL CORPORATION

GEORGE H. DENSON
 SURVEYING AND MAPPING
 1700-445-50

50644