




NORTH

RESOURCE CONCEPTS INC.
340 North Minnesota Street, Carson City, Nevada 89701 (702) 883-1600

ENGINEERING · ECONOMICS · RESOURCE PLANNING

JOB NO.
DATE 2-3-87
REVISED
DRAWN BY MLD
Sheet 1 of 1

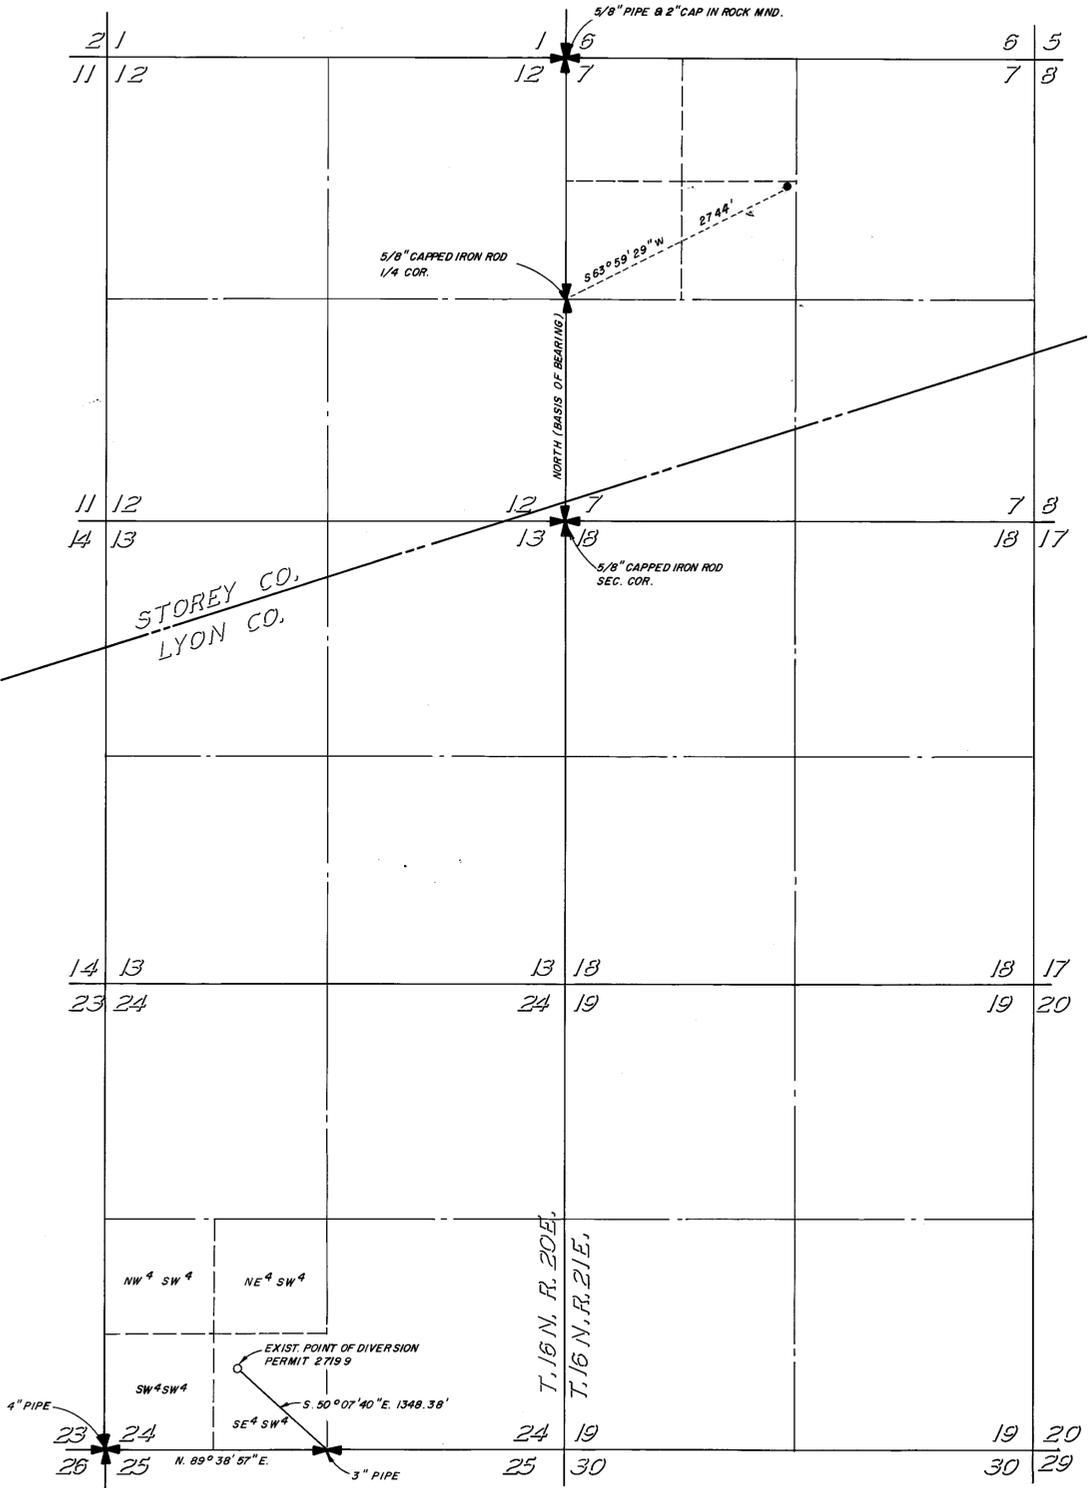

STATE OF NEVADA
CARSON CITY S.S

I, Brian A. Randall, being first duly sworn, depose and say that this map, consisting of one sheet, has been correctly drawn to the designated scale, from field notes of a survey made under my supervision on the 26th day of September, 1985, and record information on file at the Division of Water Resources. That it truly and correctly represents the proposed location and extent of the works used to divert water from an underground source in Storey County, Nevada by American Flat Water Company, for quasi-municipal and domestic purposes, that the proposed and existing points of diversion are fully and correctly designated hereon.


Brian A. Randall
STATE WATER RIGHT SURVEYOR NO. 605

Subscribed and sworn to before me this 2nd day of March, 1987. Notary Public in and for Carson City, Nevada.

Jessie H. Schmidt
JESSIE H. SCHMIDT
NOTARY PUBLIC - NEVADA
CARSON CITY
My Comm. Expires July 11, 1989

BASIS OF BEARING: West line of the SW 1/4, Section 7, T. 16 N., R. 21 E., M.D.B. & M. (North per GLO Plat as shown on map on file at the Division of Water Resources under Application 48097.)

NOTE: Use maps on file at the Division of Water Resources under Application 27199 to support the existing place of use and under Application 47997 to support the proposed place of use.

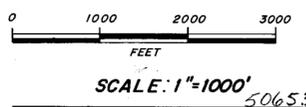

MAP
TO ACCOMPANY APPLICATION TO CHANGE
THE POINT OF DIVERSION & PLACE OF USE OF A
PORTION OF PERMIT 27199
FOR QUASI-MUNICIPAL & DOMESTIC PURPOSES
BY
AMERICAN FLAT WATER COMPANY
FROM AN UNDERGROUND SOURCE
IN STOREY COUNTY, NEVADA

FILED
APR 22 1987
STATE ENGINEER'S OFFICE

77454 77453T 50653