


SECTIONS 5 & 8, T18S., R64E., M.D.M.

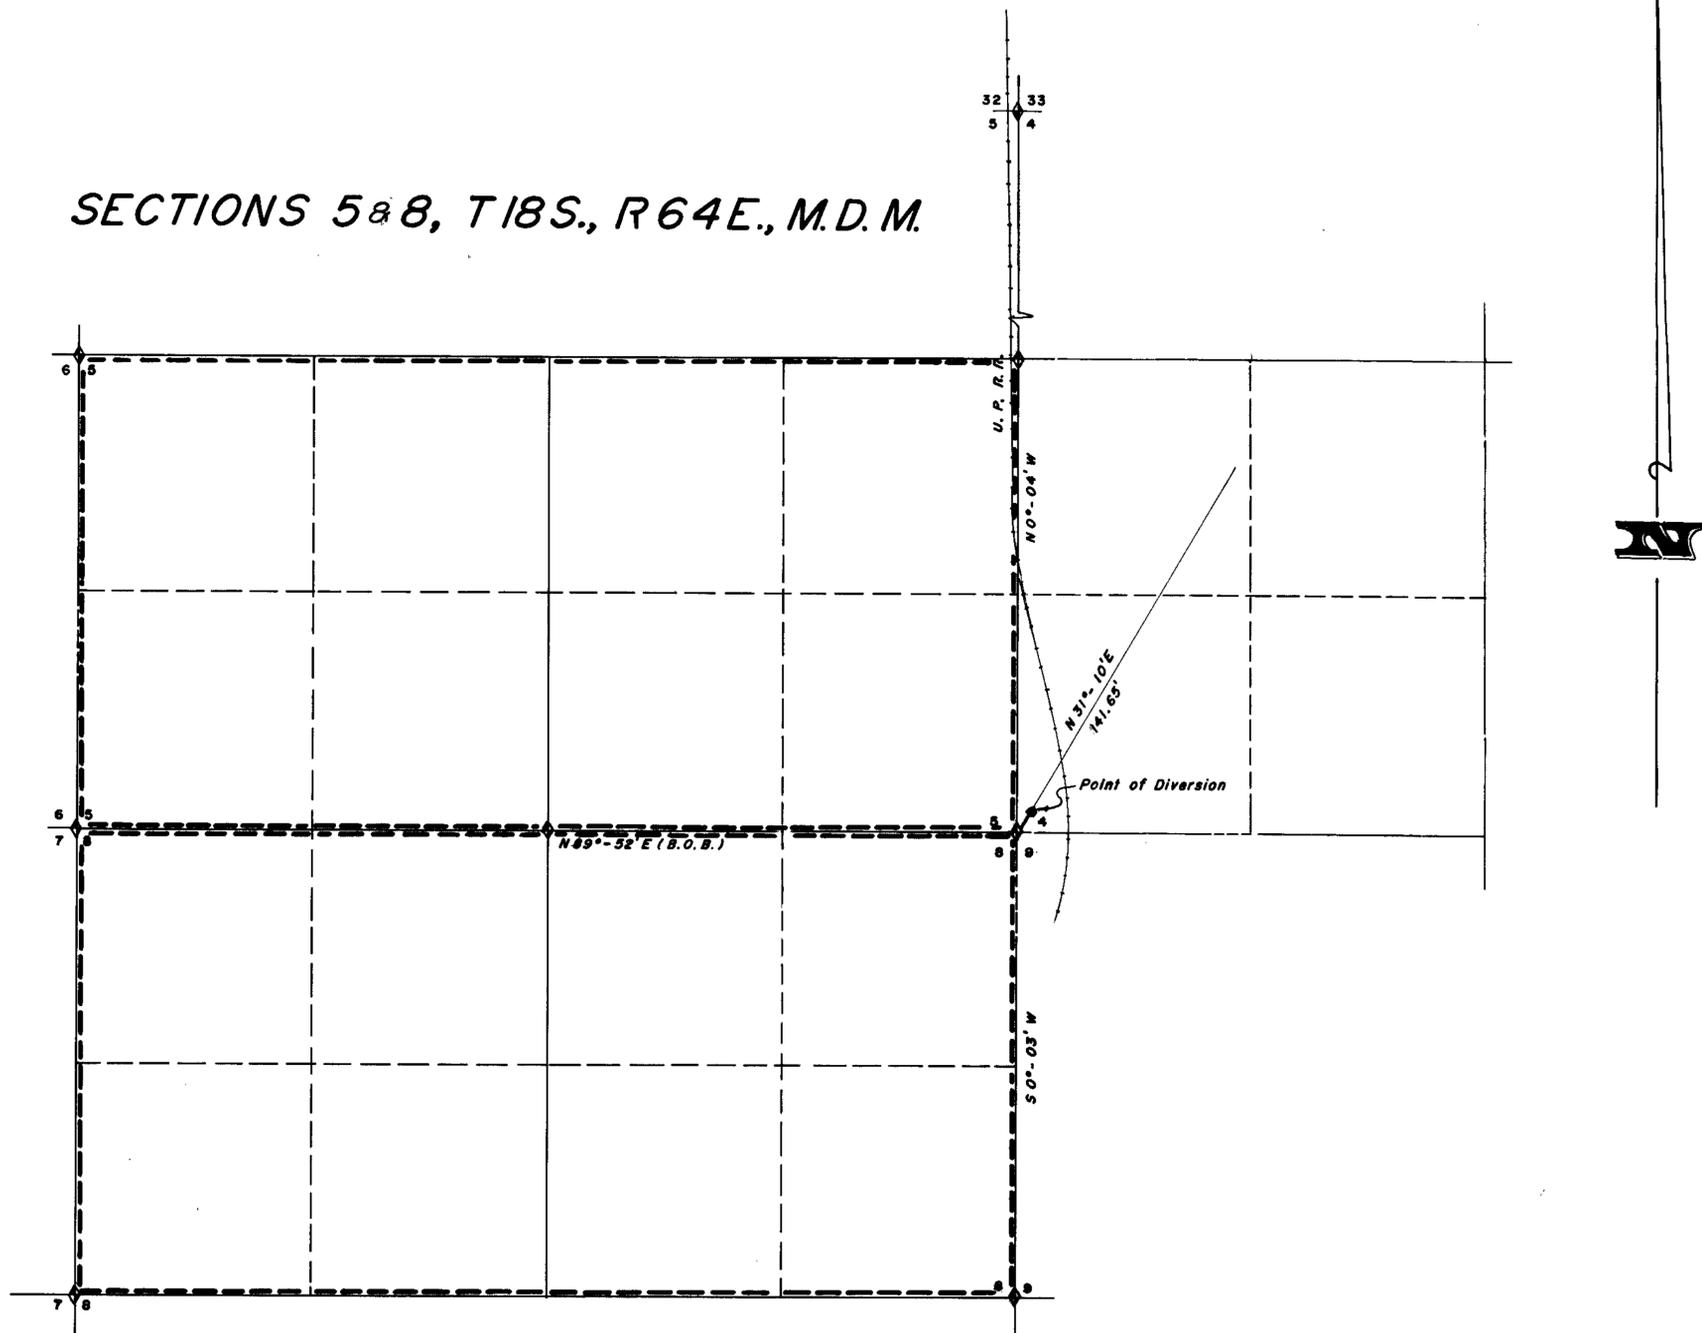

BASIS OF BEARINGS

For this survey is the south line of Section 5, T18 S., R64 E., M.D.M. and shown as $N 89^{\circ} 52' E$ on the U.S.G.L.O. Plat of Independent Resurvey dated Oct. 30, 1944.

LEGEND

◆ FOUND U.S.G.L.O. MONUMENT

SURVEYOR'S CERTIFICATE

I, Ben G. Sweet Jr., first being duly sworn, depose and say that this map consisting of one sheet has been correctly drawn to the designated scale from notes of a survey made by me and completed on the 29th day of April 1967; and that it correctly represents the proposed location and extent of works to divert water from the Dry Lake Artesian Basin in Clark County, Nevada; by Great Star Cement Corporation.

for Mining and Milling purposes, that the proposed point of diversion, the approximate location of the diverting channel and all other works which will cross or connect with the proposed works are fully and correctly shown hereon.

Subscribed and sworn before me on this 29th day of April 1967.

My commission expires:

NOTARY PUBLIC
STATE OF NEVADA
County of Clark
NEBOCCA A. KEITH
My Appt. Expires Aug. 1, 1969

Ben G. Sweet Jr.
Ben G. Sweet Jr. - State Water Right Surveyor No. 322



RECEIVED
JUN 15 1967
STATE ENGINEER'S OFFICE

MAP
TO ACCOMPANY APPLICATION TO
APPROPRIATE WATER FOR MINING &
MILLING PURPOSES
BY
GREAT STAR CEMENT CORPORATION
FROM THE DRY LAKE ARTESIAN BASIN
CLARK COUNTY, NEVADA

66784 50663