


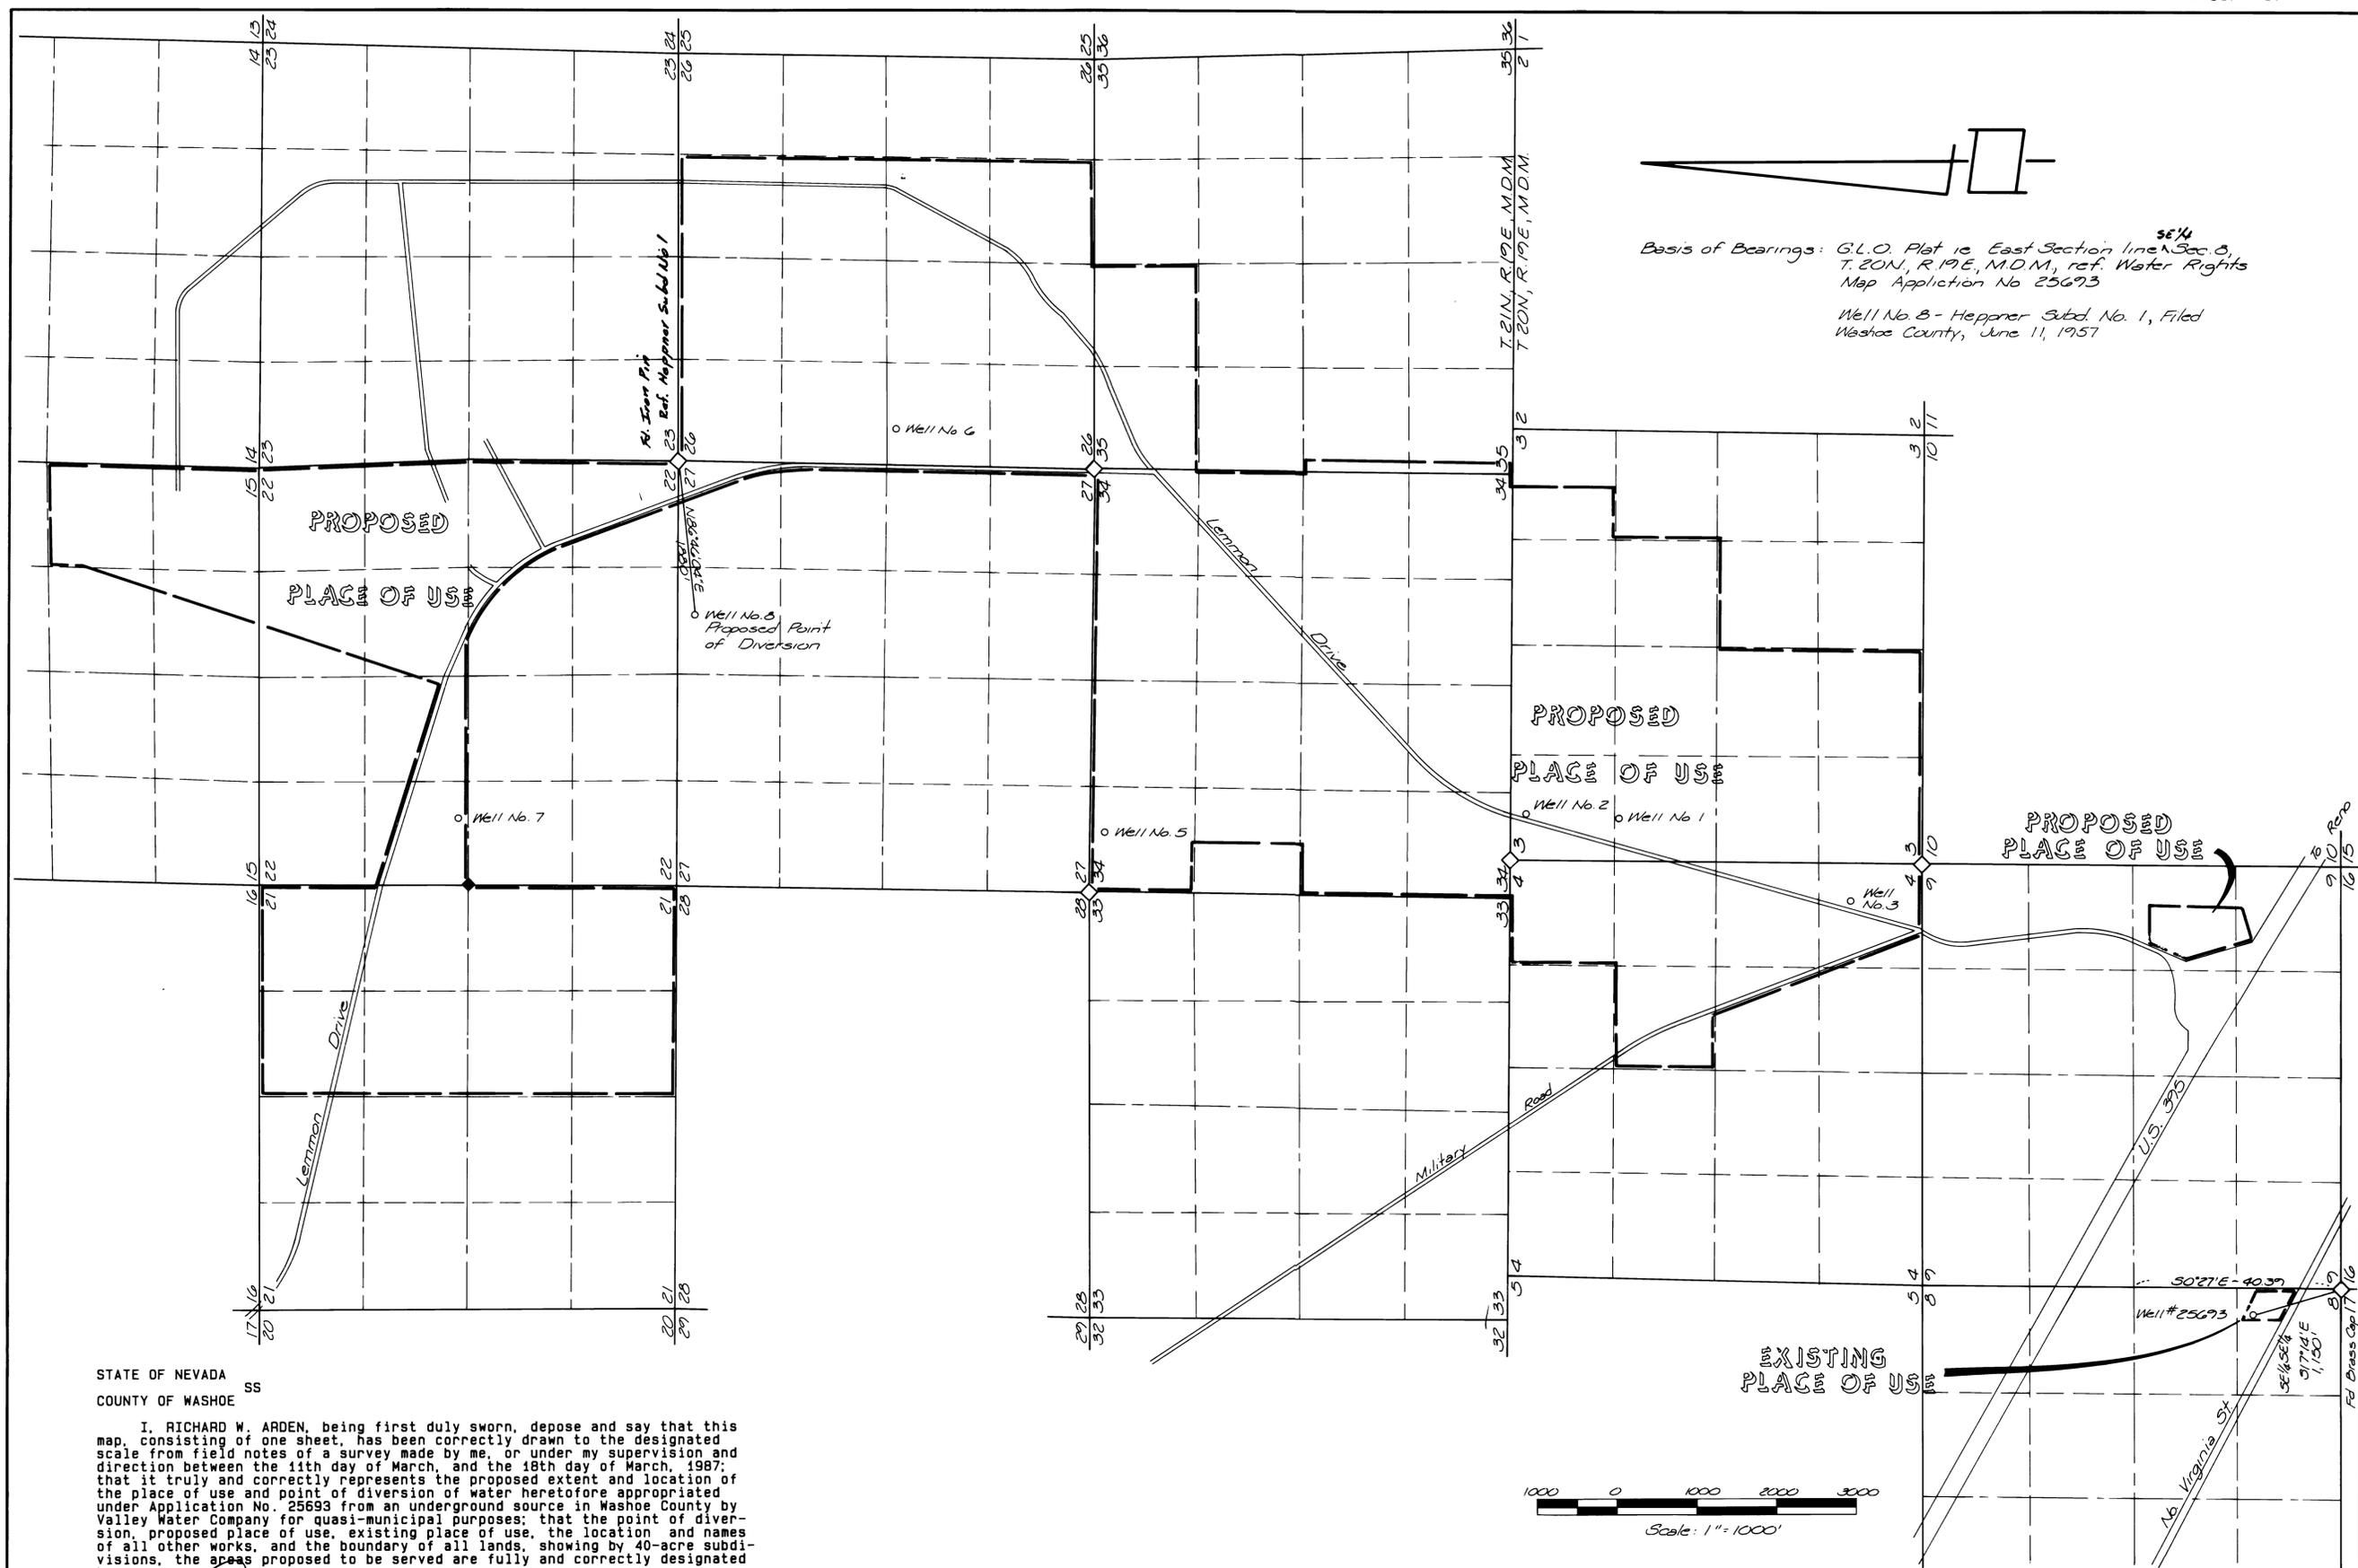

Basis of Bearings: G.L.O. Plat 10 East Section line Sec. 8, T. 20N., R. 19E., M.D.M., ref. Water Rights Map Application No. 25693

Well No. 8 - Heppner Subd. No. 1, Filed Washoe County, June 11, 1957




STATE OF NEVADA  
COUNTY OF WASHOE

I, RICHARD W. ARDEN, being first duly sworn, depose and say that this map, consisting of one sheet, has been correctly drawn to the designated scale from field notes of a survey made by me, or under my supervision and direction between the 11th day of March, and the 18th day of March, 1987; that it truly and correctly represents the proposed extent and location of the place of use and point of diversion of water heretofore appropriated under Application No. 25693 from an underground source in Washoe County by Valley Water Company for quasi-municipal purposes; that the point of diversion, proposed place of use, existing place of use, the location and names of all other works, and the boundary of all lands, showing by 40-acre subdivisions, the areas proposed to be served are fully and correctly designated hereon.

*Richard W. Arden*  
RICHARD W. ARDEN  
STATE WATER RIGHT SURVEYOR NO. 307

Subscribed and sworn to before me on this 20<sup>th</sup> day of March, 1987.

*Carol Ann Adams*  
CAROL ANN ADAMS  
NOTARY PUBLIC

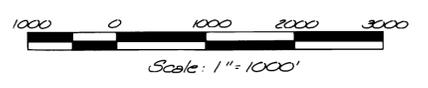

EXISTING PLACE OF USE

MAP  
TO ACCOMPANY APPLICATION  
TO CHANGE THE POINT OF DIVERSION AND  
PLACE OF USE UNDER APPLICATION NO. 25693  
FOR QUASI-MUNICIPAL PURPOSES  
BY VALLEY WATER COMPANY  
FROM AN UNDERGROUND SOURCE  
IN WASHOE COUNTY, NEVADA

FILED  
MAR 23 1987

SEA 950 INDUSTRIAL WAY  
SPARKS, NEVADA

JOB NO. 200-017-061  
DATE March 1987  
DR. MCH

61150 50719