



**NORTH**

**RESOURCE CONCEPTS INC.**  
340 North Minnesota Street, Carson City, Nevada 89701  
(702) 883 - 1600

**ENGINEERING · ECONOMICS · RESOURCE PLANNING**


JOB NO. 78-043-02

DATE 3-31-87

REVISED

DRAWN BY GR

Sheet 1 of 2

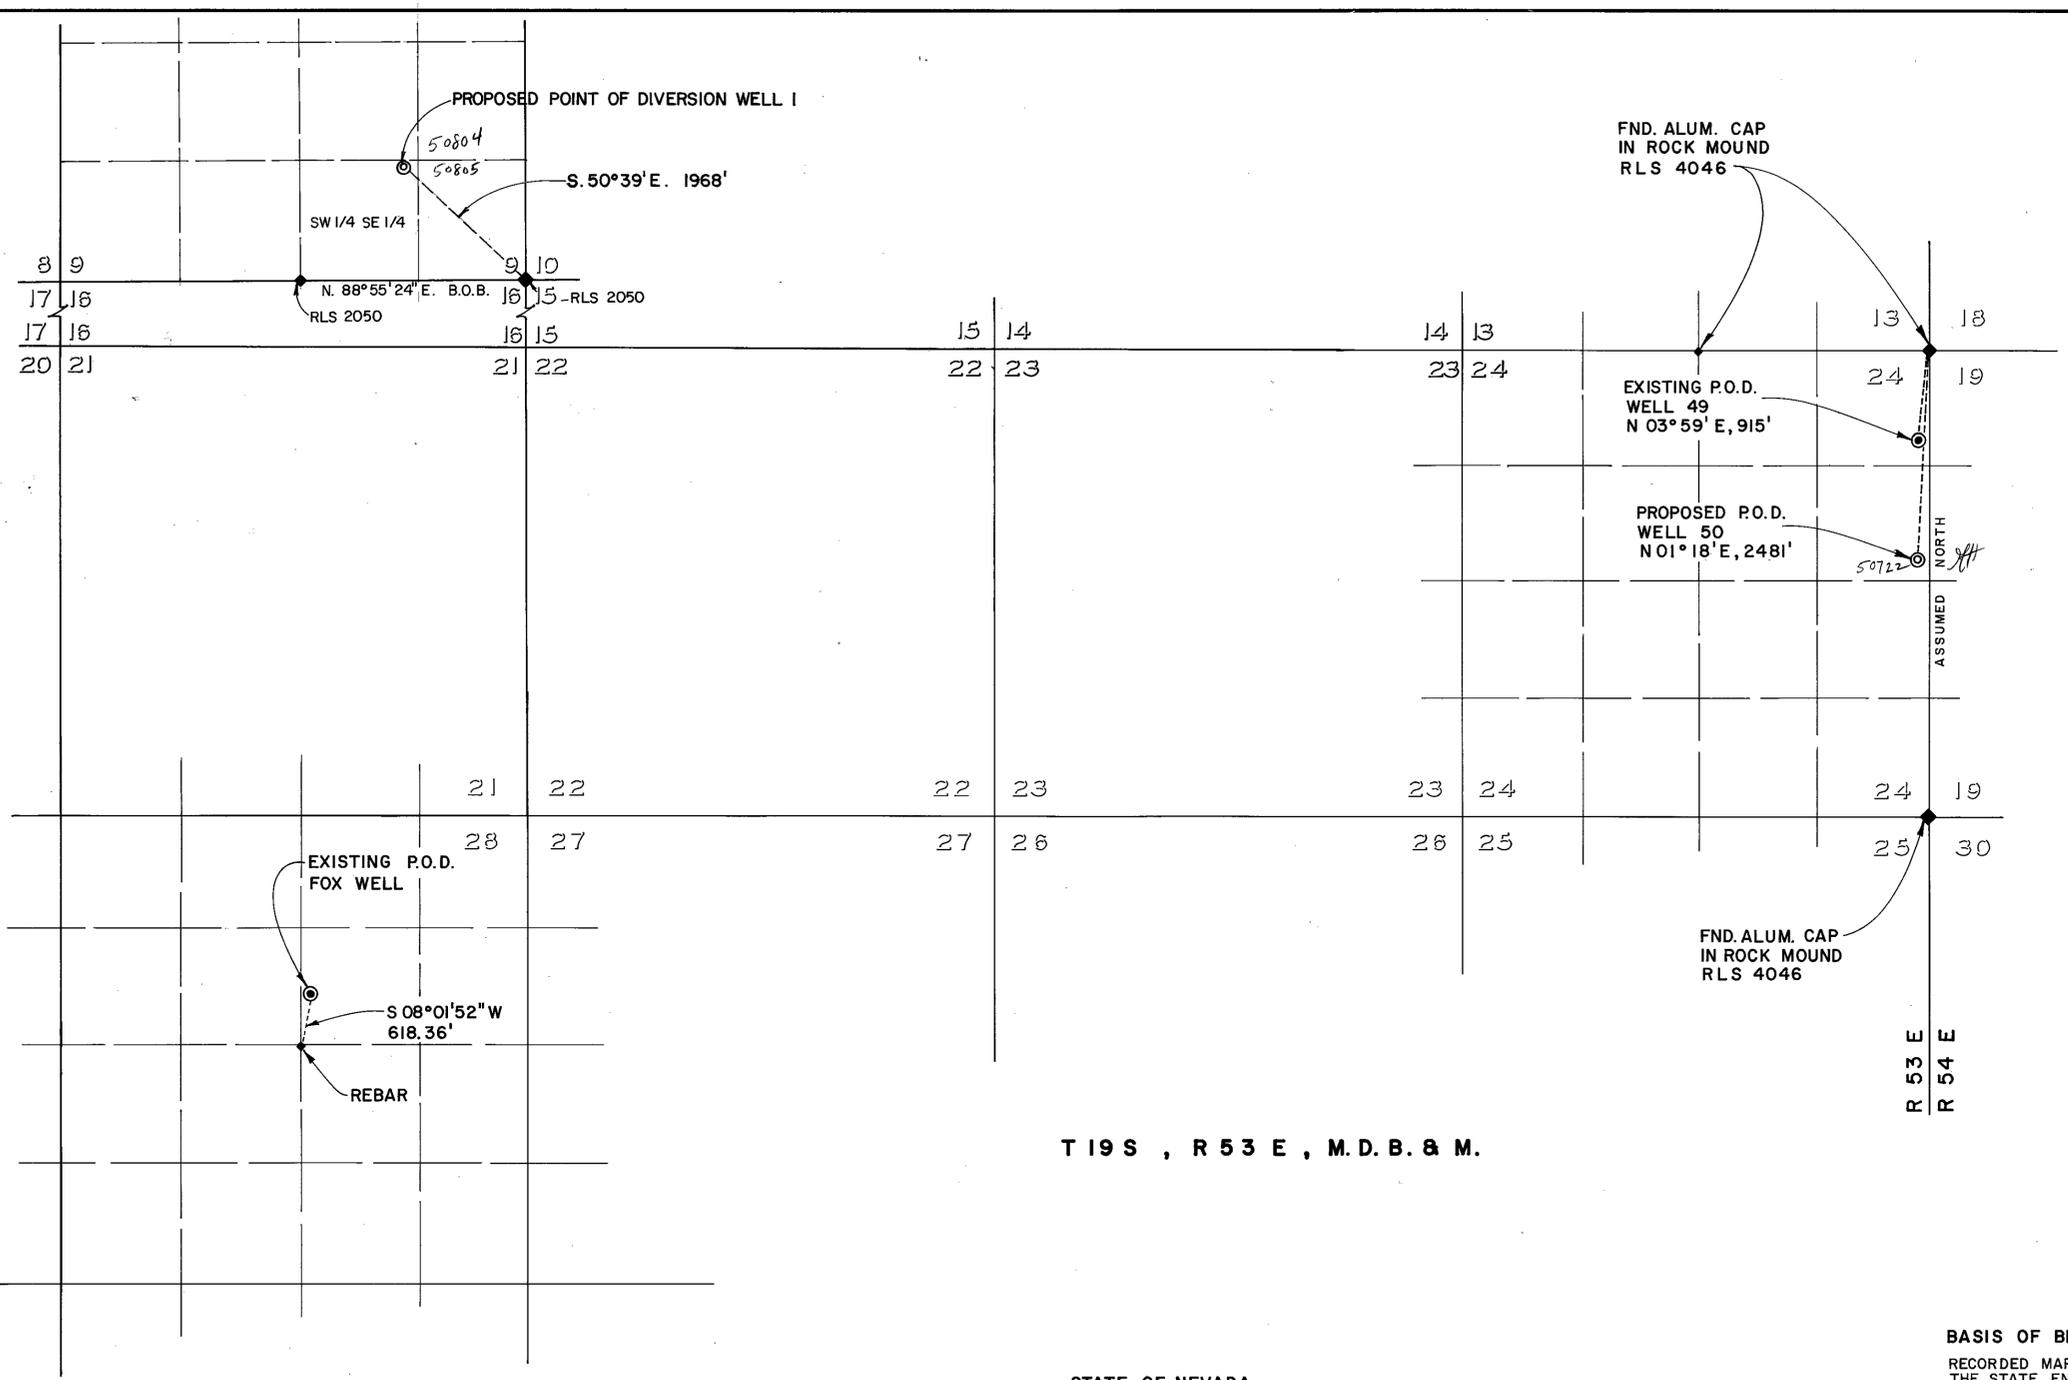

T 19 S , R 53 E , M. D. B. & M.

STATE OF NEVADA S.S.  
CARSON CITY

I, BRUCE R. SCOTT, BEING FIRST DULY SWORN, DEPOSE AND SAY THAT THIS MAP, CONSISTING OF 2 SHEETS, HAS BEEN CORRECTLY DRAWN TO THE DESIGNATED SCALE BASED ON PUBLIC RECORDS AND MAPS ON FILE AT THE DIVISION OF WATER RESOURCES AND FROM FIELD NOTES OF A SURVEY DONE BY ME ON THE 13th DAY OF APRIL, 1987. THAT THEY TRULY AND CORRECTLY REPRESENT THE PROPOSED LOCATION OF THE WELL TO BE USED TO DIVERT WATER FROM AN UNDERGROUND SOURCE IN NYE COUNTY BY CENTRAL NEVADA UTILITIES COMPANY FOR MUNICIPAL PURPOSES. THAT THE PROPOSED POINT OF DIVERSION AND THE BOUNDARY OF ALL LANDS, SHOWING BY 40 ACRE SUBDIVISIONS THE AREAS WHERE THE WATER IS TO BE USED, ARE FULLY AND CORRECTLY DESIGNATED HEREON.


*Bruce R. Scott*  
STATE WATER RIGHT SURVEYOR NO. 427

SUBSCRIBED AND SWORN TO BEFORE ME ON THIS 13 DAY OF April 1987. NOTARY PUBLIC IN AND FOR CARSON CITY, NEVADA.

*Carol W. Coates*



BASIS OF BEARING :  
RECORDED MAPS (No. 45870, 46115 & 49545) WITHIN THE STATE ENGINEERS OFFICE.

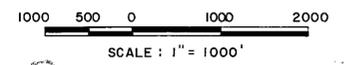

**MAP**

TO ACCOMPANY APPLICATIONS TO CHANGE THE POINT OF DIVERSION AND PLACE OF USE OF PERMITS 45896, 46120 AND A PORTION OF PERMIT 46121 BY

**CENTRAL NEVADA UTILITIES COMPANY**

FOR MUNICIPAL PURPOSES FROM UNDERGROUND SOURCES IN NYE COUNTY, NEVADA

- 61969
- 61968
- 58633
- 58632
- 58631
- 58630
- 58629
- 58628
- 58627
- 58626
- 57880
- 57879
- 57878
- 57877
- 55101
- 54361
- 54360
- 54359
- 54358
- 54357

52606 52287 52286 52285 52284 52132 52131 52130 52129 52128 51142 50805 50804 50722

267  
50722  
50722



NORTH

**RESOURCE CONCEPTS INC.**  
340 North Minnesota Street, Carson City, Nevada 89701 (702) 883-1600


ENGINEERING · ECONOMICS · RESOURCE PLANNING

JOB NO. 78-043-02  
DATE 3-31-87  
REVISED  
DRAWN BY MLD

Sheet 2 of 2




FILED  
APR 08 1987  
STATE ENGINEER'S OFFICE

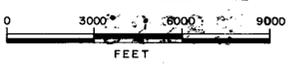

SCALE: 1" = 3000'

MAP  
OF THE PROPOSED PLACE OF USE FOR  
**CENTRAL NEVADA UTILITIES COMPANY**  
(PAHRUMP VALLEY)  
IN NYE COUNTY, NEVADA

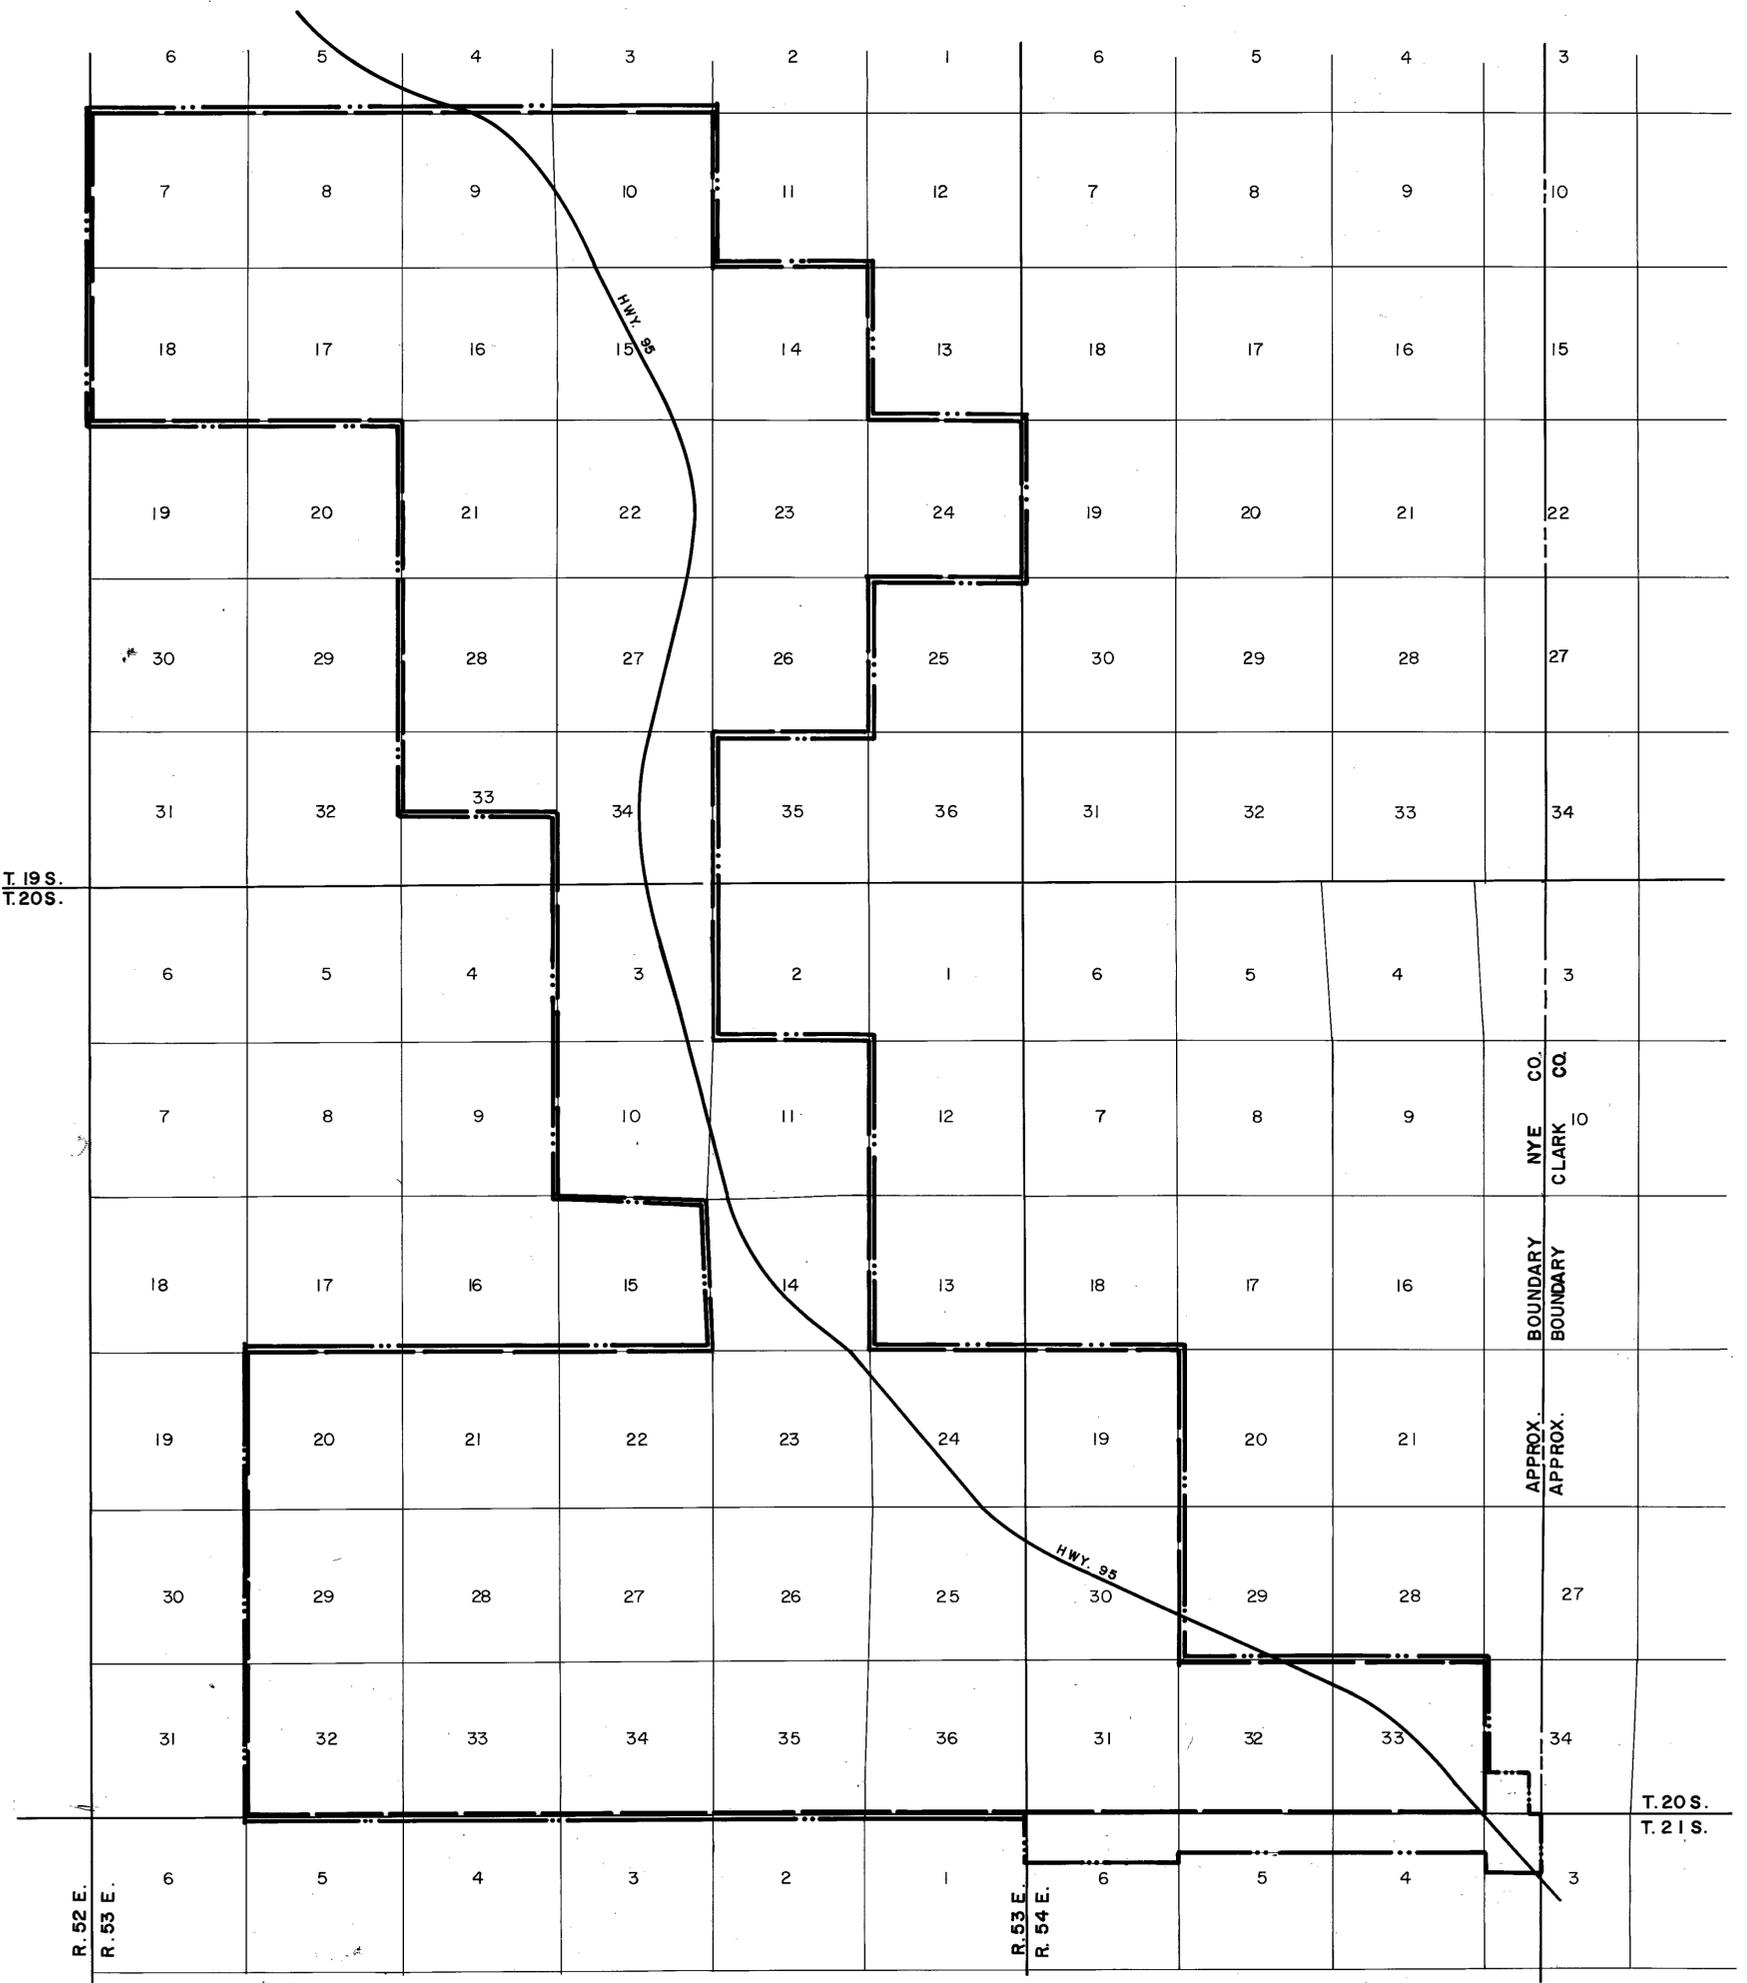

79869  
63780  
61969  
61968  
58959  
58958  
58633  
58632  
58631  
58630  
58629  
58628  
58627  
58626  
57880  
57879  
57878  
57877  
57734  
55347  
55101

54361  
54360  
54359  
54358  
52979 52980 54357

52978 52606 52287 52286 52285 52284 52132 52131 52130 52129 52128 51142 50805 50804 50722