




**NORTH**

**RESOURCE CONCEPTS INC.**  
340 North Minnesota Street, Carson City, Nevada 89701 (702) 883 - 1600

**ENGINEERING · ECONOMICS · RESOURCE PLANNING**

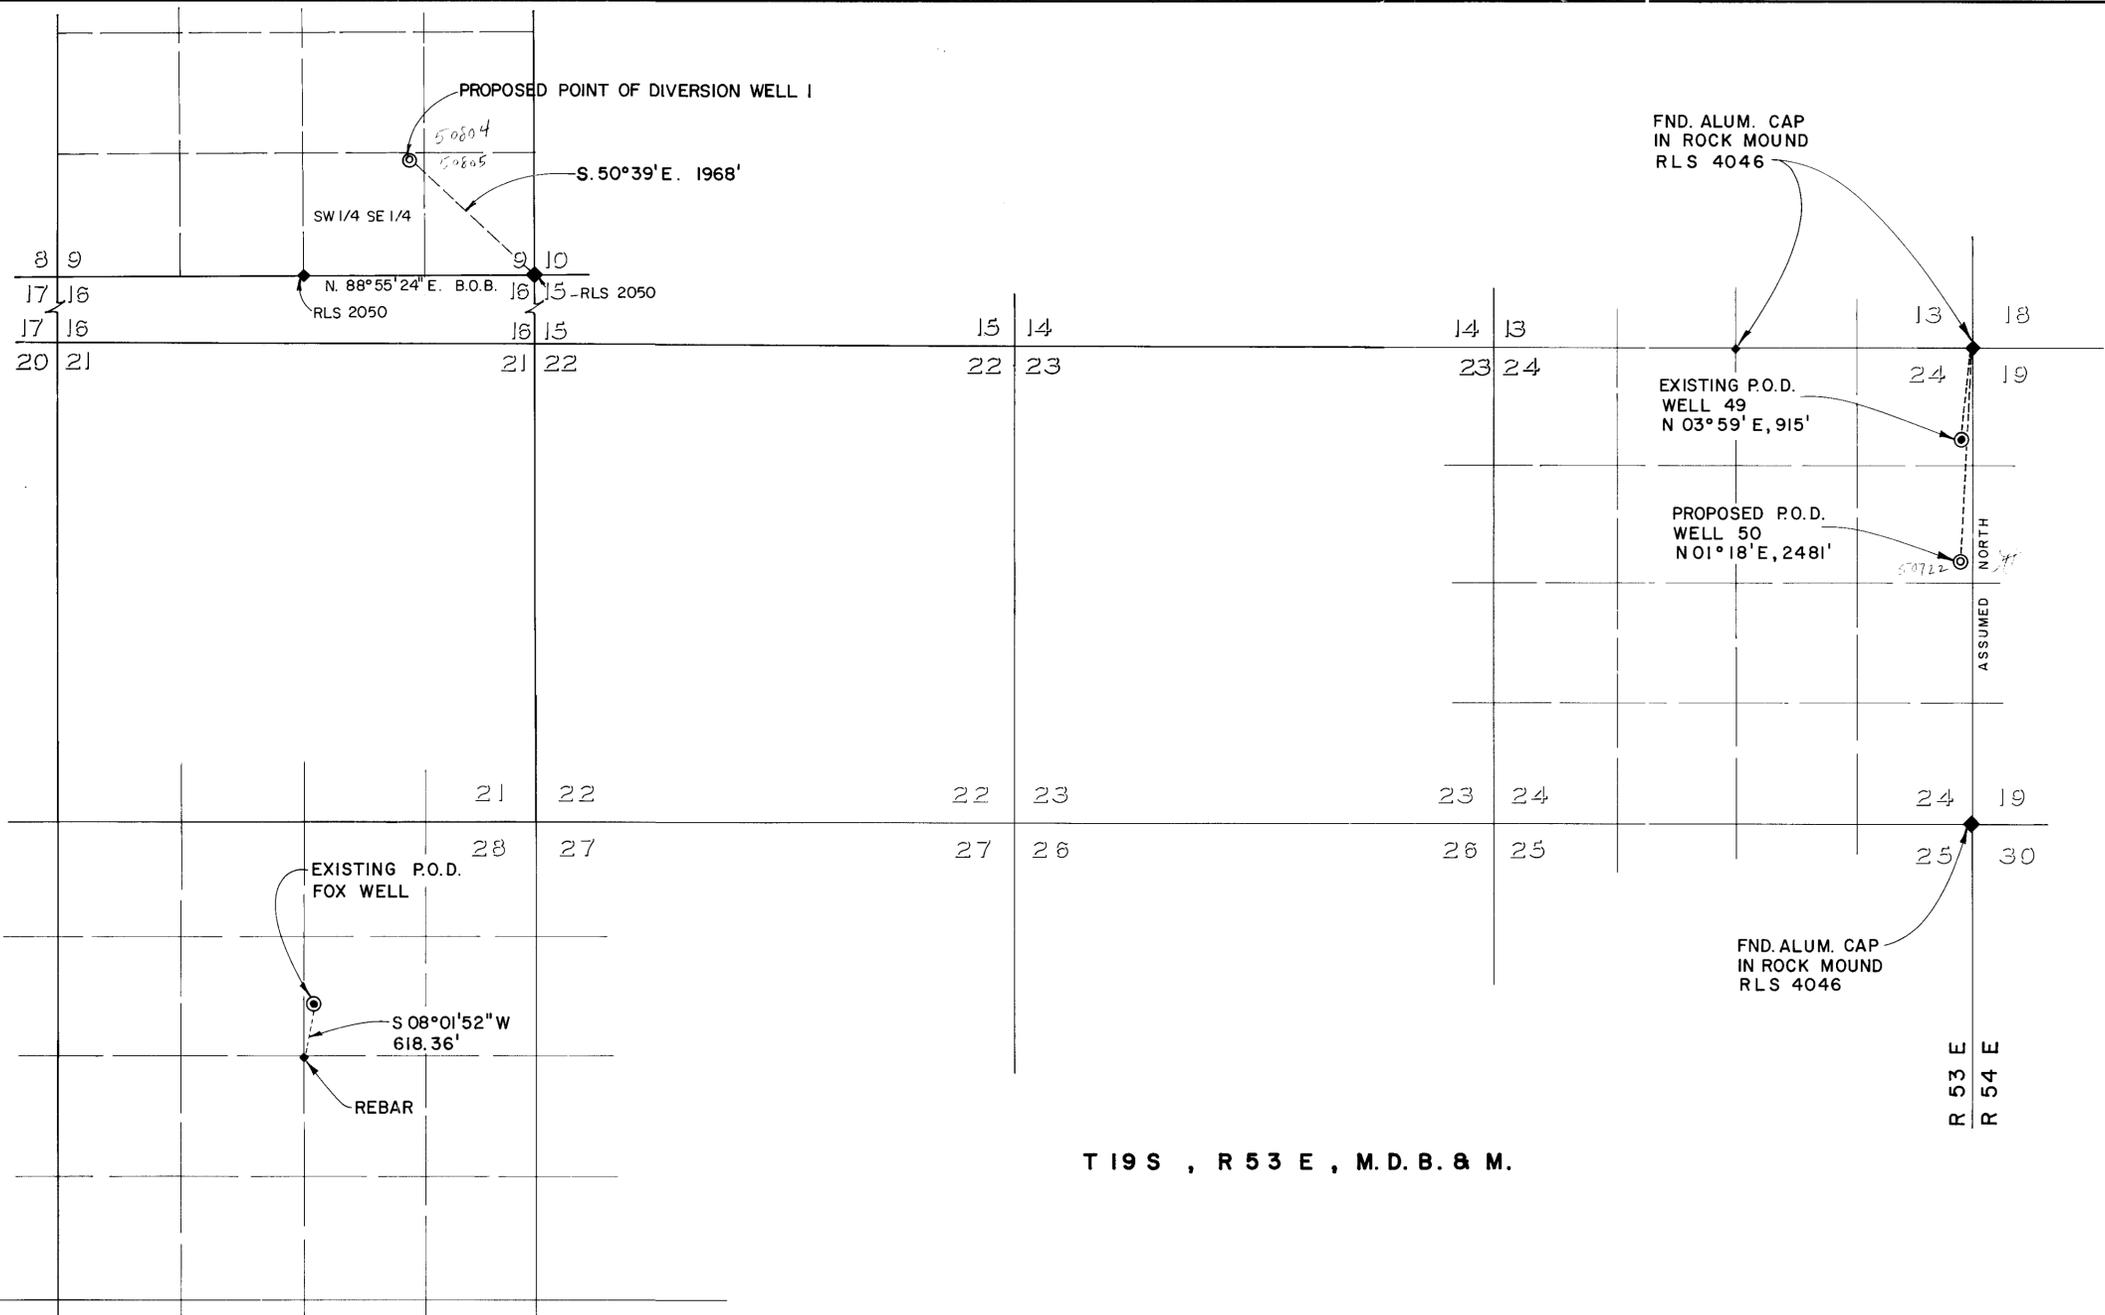

T 19 S , R 53 E , M. D. B. & M.

**BASIS OF BEARING :**  
RECORDED MAPS (Nos. 45870, 46115 & 49545) WITHIN THE STATE ENGINEERS OFFICE.


STATE OF NEVADA S.S.  
CARSON CITY

I, BRUCE R. SCOTT, BEING FIRST DULY SWORN, DEPOSE AND SAY THAT THIS MAP, CONSISTING OF 2 SHEETS, HAS BEEN CORRECTLY DRAWN TO THE DESIGNATED SCALE BASED ON PUBLIC RECORDS AND MAPS ON FILE AT THE DIVISION OF WATER RESOURCES AND FROM FIELD NOTES OF A SURVEY DONE BY ME ON THE 13th DAY OF APRIL, 1987. THAT THEY TRULY AND CORRECTLY REPRESENT THE PROPOSED LOCATION OF THE WELL TO BE USED TO DIVERT WATER FROM AN UNDERGROUND SOURCE IN NYE COUNTY BY CENTRAL NEVADA UTILITIES COMPANY FOR MUNICIPAL PURPOSES. THAT THE PROPOSED POINT OF DIVERSION AND THE BOUNDARY OF ALL LANDS, SHOWING BY 40 ACRE SUBDIVISIONS THE AREAS WHERE THE WATER IS TO BE USED, ARE FULLY AND CORRECTLY DESIGNATED HEREON.

*Bruce R. Scott*  
STATE WATER RIGHT SURVEYOR NO. 427

SUBSCRIBED AND SWORN TO BEFORE ME ON THIS 13th DAY OF April 1987. NOTARY PUBLIC IN AND FOR CARSON CITY, NEVADA.

*Carol W. Coates*

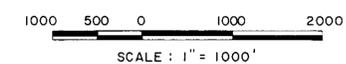

APR 6 1987

**MAP**


TO ACCOMPANY APPLICATIONS TO CHANGE THE POINT OF DIVERSION AND PLACE OF USE OF PERMITS 45896, 46120 AND A PORTION OF PERMIT 46121 BY

**CENTRAL NEVADA UTILITIES COMPANY**

FOR MUNICIPAL PURPOSES FROM UNDERGROUND SOURCES IN NYE COUNTY, NEVADA

JOB NO. 78-043-02  
DATE 3-31-87  
REVISED  
DRAWN BY GR

Sheet 1 of 2

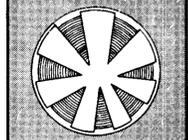

1969  
1968  
8633  
8632  
8631  
8630  
8629  
8628  
8627  
8626  
4361  
4360  
4359  
4358  
4357  
52606  
52284  
52128  
51142  
50804  
50722