
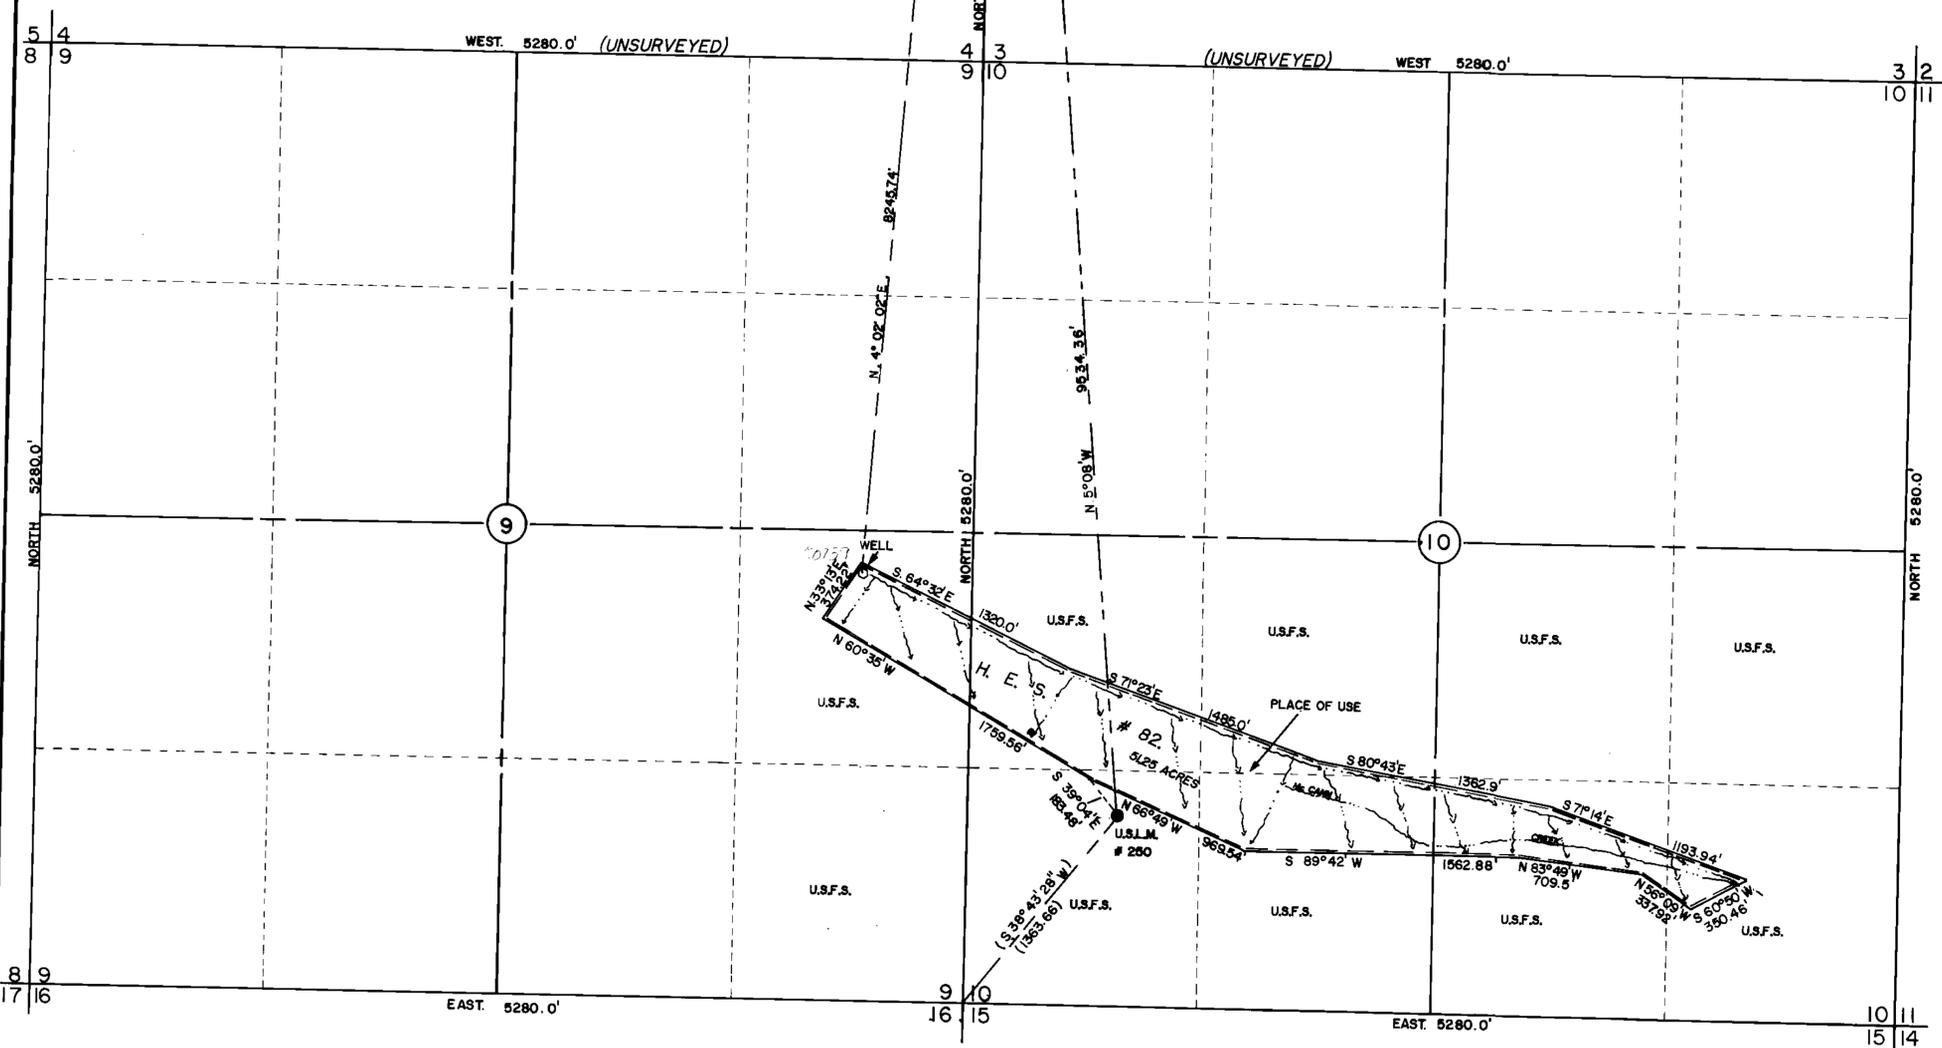


F4 STANDARD BLM BRASS CAP
SW. COR. SEC. 34
T. 7N, R. 47E.

T. 7 N., R. 47 E.

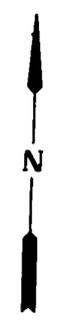

STATE OF NEVADA }
COUNTY OF NYE } ss

I, WALLACE T. BOUNDY, BEING FIRST DULY SWORN DEPOSED AND SAY THAT THIS MAP CONSISTING OF ONE SHEET, HAS BEEN CORRECTLY DRAWN TO THE DESIGNATED SCALE FROM FIELD NOTES OF A SURVEY MADE ON March 18 1987 THAT IT TRULY AND CORRECTLY REPRESENTS THE PROPOSED LOCATION AND EXTENT OF THE WORKS TO DIVERT WATER FROM UNDERGROUND SOURCE IN NYE COUNTY, NEVADA BY STONE CABIN PARTNERSHIP FOR IRRIGATION PURPOSES. THAT THE POINT OF DIVERSION, THE APPROXIMATE LOCATION AND SIZE OF THE DIVERTING CHANNEL, ALL RESERVOIRS OR BASINS, THE LOCATION AND NAMES OF ALL OTHER WORKS, WHICH WILL CROSS OR CONNECT WITH PURPOSED WORKS, AND THE BOUNDARIES OF ALL LANDS SHOWING THE AREAS PROPOSED TO BE UTILIZED, FULLY AND CORRECTLY DESIGNATED THEREON.


Wallace T. Boundy
STATE WATER RIGHT SURVEYOR # 684

Subscribed and sworn to before me this 23rd day of March, 1987

Rud E. Kelly
NOTARY PUBLIC IN AND FOR NYE COUNTY, NEVADA
Commission Expires: June 5 1990

BASIS OF BEARINGS
DIRECT SOLAR OBSERVATION

LEGEND

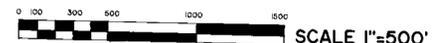

EXISTING PLACE OF USE AND POINT OF DIVERSION OF THE WATERS TO BE FILED HERETO IS SHOWN UNDER MAP PREVIOUSLY FILED UNDER APPLICATION # 46635.

MAP TO ACCOMPANY APPLICATION TO CHANGE THE POINT OF DIVERSION AND PLACE OF USE OF A PORTION OF WATER HERETOFORE APPROPRIATED UNDER APPLICATION # 46635 FOR: IRRIGATION AND DOMESTIC PURPOSES.

FILED
Mar 23 1987

BOUNDY LAND SURVEYING
P.O. BOX 242 TONOPAH, NEVADA 89049 (702) 488-6909

IN: UNSURVEYED SECTIONS 9 & 10, T. 7 N., R. 47 E. COUNTY OF NYE, STATE OF NEVADA
BY: STONE CABIN PARTNERSHIP
P.O. BOX 648
TONOPAH, NEVADA 89049

57715 50739