


BASIS OF BEARINGS
BY
SOLAR OBSERVATION

T. 13 N., R. 67 E., M.D.B. & M.

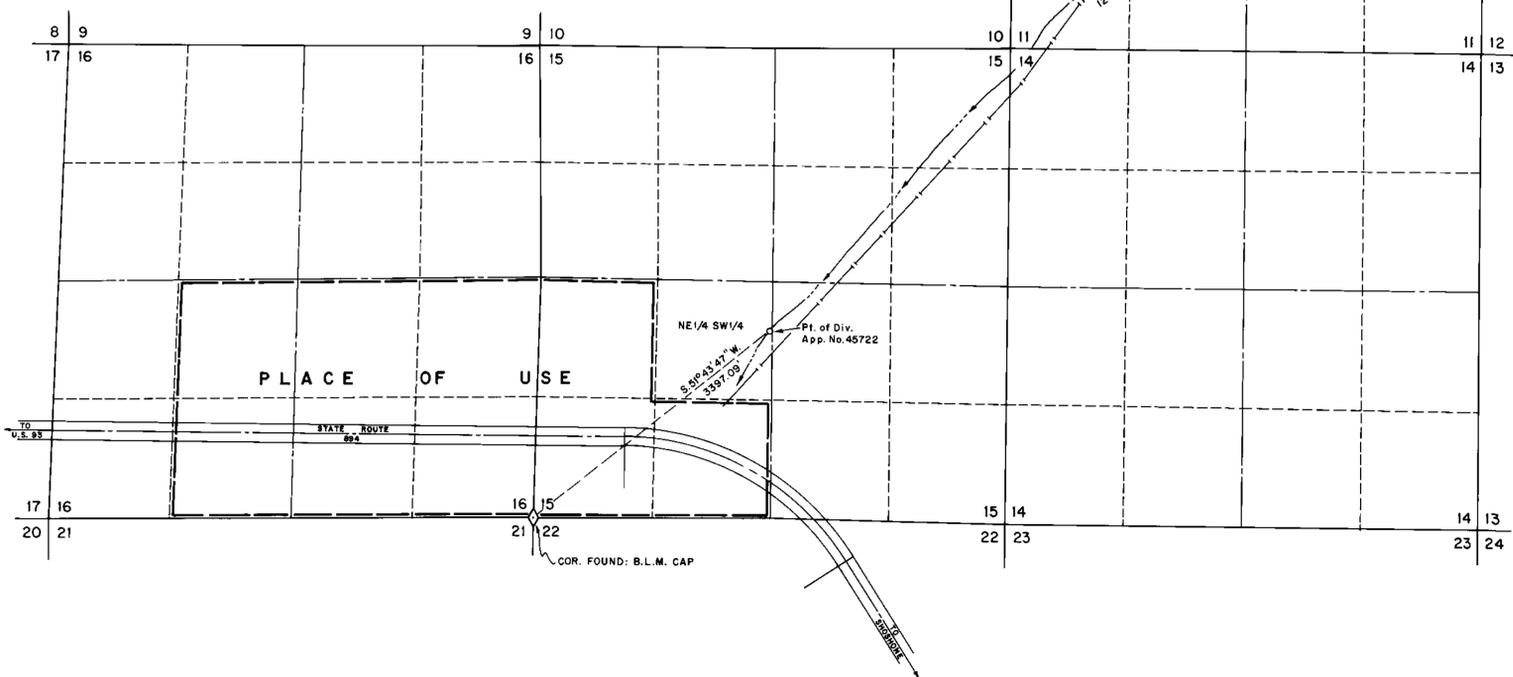

T. 14 N. 36 31
T. 13 N. 6 6
COR. FOUND: G.L.O. CAP
R. 67 E.
R. 68 E.


STATE OF NEVADA }
County of White Pine } ss.

I, Richard W. Forman, being first duly sworn, depose and say that this map, consisting of one sheet, has been correctly drawn to the designated scale from field notes of a survey made under my supervision and direction on the 5th day of February, 1987; that it truly and correctly represents the proposed location and extent of the works used to divert water from Willard Creek, in White Pine County, by Robert L. and Fern A. Harbecke for Irrigation and Domestic purposes. That the proposed point of diversion, the approximate location and size of the diverting channel, all reservoirs or basins, the location and names of all other works which will cross or connect with the proposed works, and the boundary of all lands, showing by 40-acre subdivisions the areas proposed to be irrigated, are fully and correctly designated thereon.


Richard W. Forman
State Water Right Surveyor

Subscribed and sworn to before me this 24th day of March, 1987.

Sandra S. Herrick
Notary Public in and for White Pine County, Nevada.

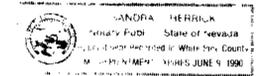

RECEIVED
MAR 2 1987
STATE ENGINEER'S OFFICE

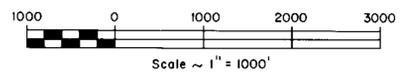

50772
MAP TO ACCOMPANY APPLICATION
TO CHANGE POINT OF DIVERSION
UNDER PERMIT No. 45722
FOR IRRIGATION & DOMESTIC
BY ROBERT L. & FERN A. HARBECKE
FROM WILLARD CREEK

FILED
APR 2 1987
STATE ENGINEER'S OFFICE

SURVEYED & MAPPED
BY
BOUNTY & FORMAN, INC.
ELY, NEVADA
MAR., 1987

50772