



State of Nevada }
 County of Carson City } s.s.

I, Darryl M. Harris, being first duly sworn, depose and say that this map, consisting of one sheet, has been correctly drawn to the designated scale from field notes of a survey made under my supervision on the 4th day of March, 1987, that it truly & correctly represents the proposed location and extent of the works used to divert water from an underground source, in Douglas County, by Sierra Creek Ranch Inc. for stockwater and domestic purposes, that the proposed point of diversion, and the boundary of all lands, showing by 40 acre subdivisions the areas where the water is to be used, are fully and correctly designated hereon.

Darryl M. Harris 4-3-87
 STATE WATER RIGHT SURVEYOR NO. 782


Subscribed and sworn to before me this 3rd day of February, 1987. Notary Public in and for Carson City Nevada.

Carol W. Coates
 Notary Public

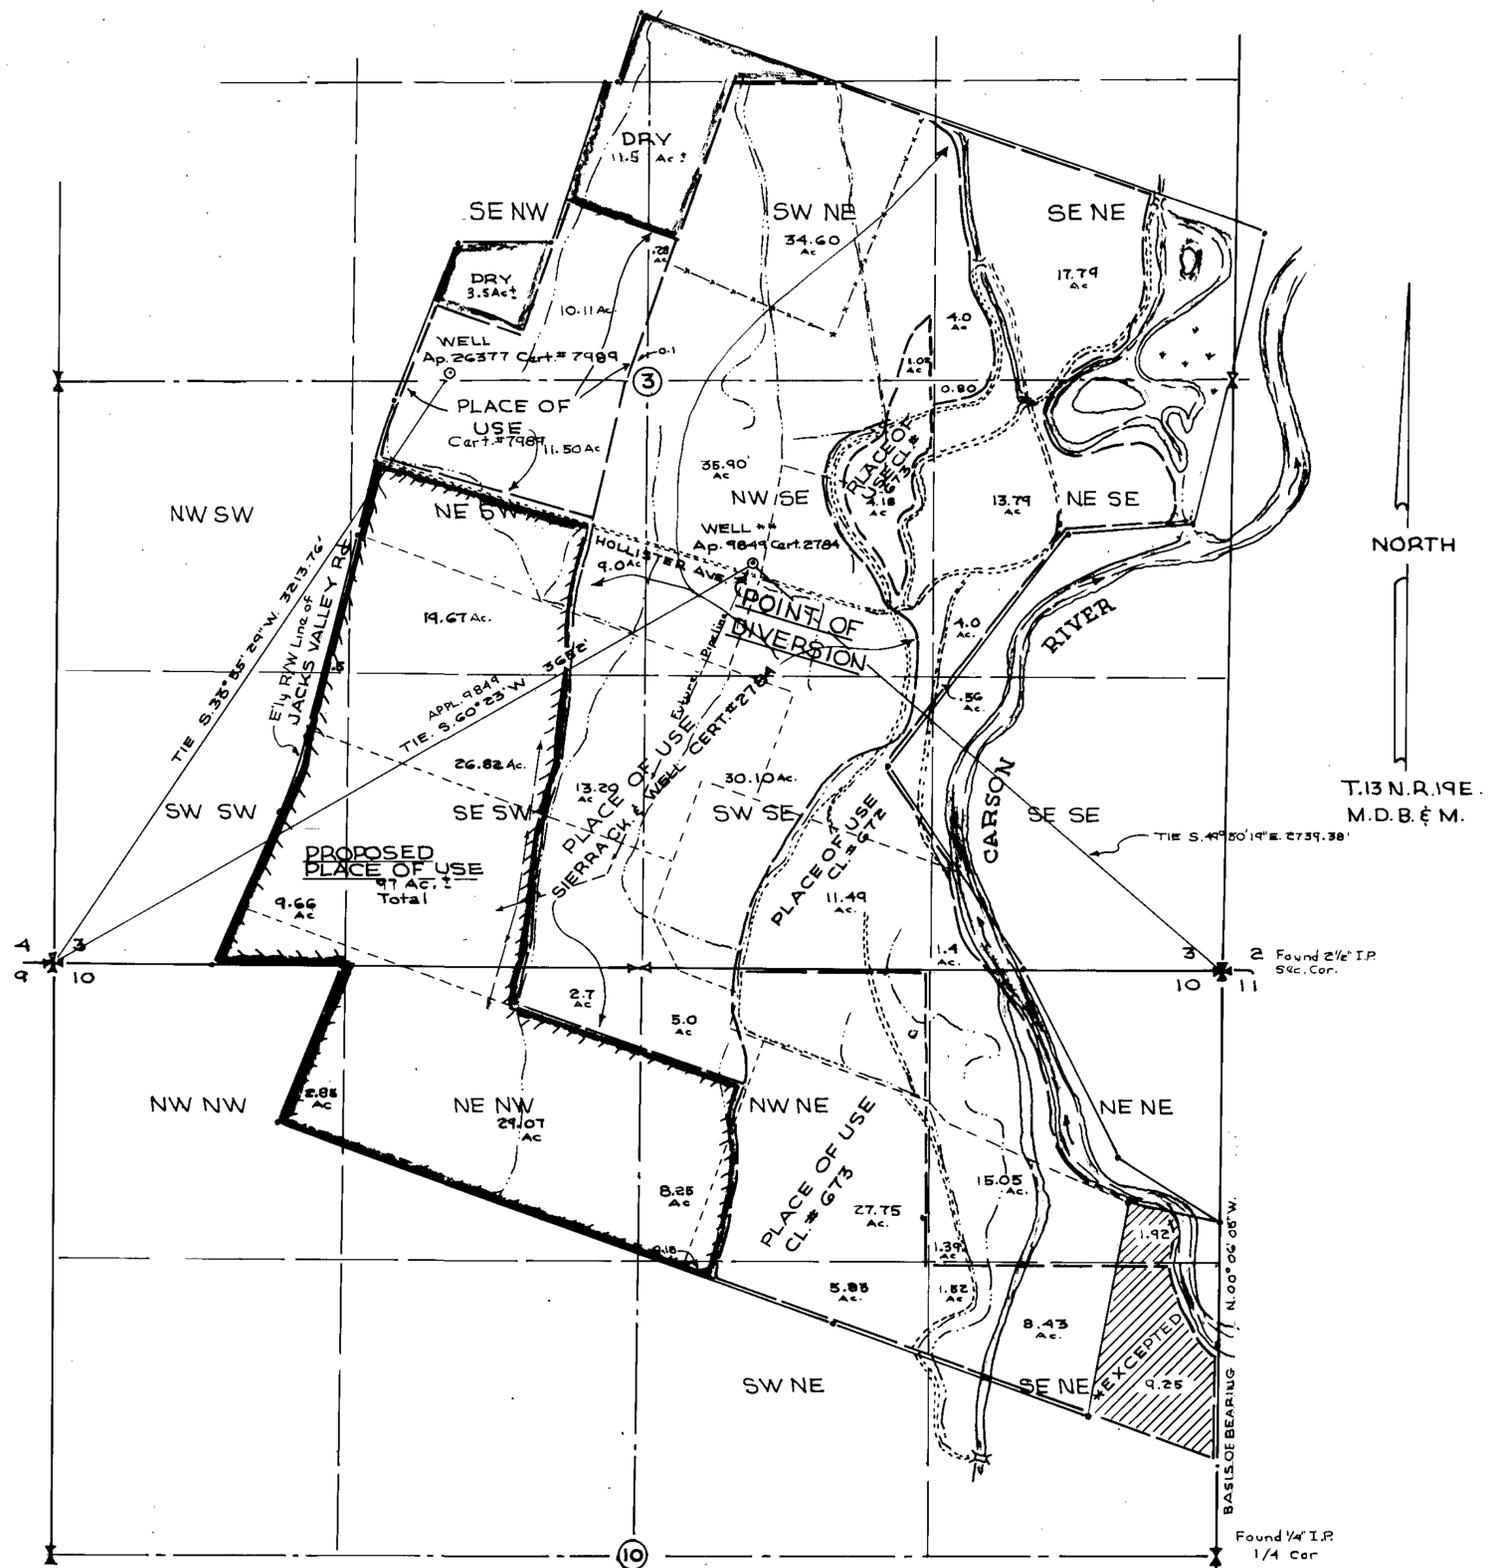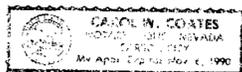

NOTE
 Place of Use This Application
 Identified by hash marks

Basis of Bearing-East line of the NE 1/4 of Section 10
 T.13 N. R.19 E. M.D.B.&M., per Land
 Division Map for Sierra Creek Ranch,
 Douglas County Records Office,
 Doc #134472 (N.00°06'05"W.)

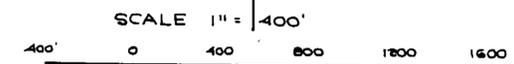

FILED
 APR 9 6 1987
 STATE ENGINEER'S OFFICE

MAP 52796
 TO ACCOMPANY APPLICATION TO
 APPROPRIATE WATER FOR
 STOCKWATER & DOMESTIC USE
 BY SIERRA CREEK RANCH INC.
 FROM UNDERGROUND SOURCE
 IN DOUGLAS COUNTY, NEVADA