



NORTH


RESOURCE CONCEPTS INC.
340 North Minnesota Street, Carson City, Nevada 89701
(702) 883 - 1600
ENGINEERING · ECONOMICS · RESOURCE PLANNING

JOB NO. 87-040
DATE 4-10-87
REVISED
DRAWN BY GR
Sheet 1 of 1




MAP

TO ACCOMPANY APPLICATIONS TO CHANGE THE POINT OF DIVERSION, PLACE & MANNER OF USE UNDER PERMIT 42883 & APPLICATION 50454 FOR QUASI-MUNICIPAL & DOMESTIC PURPOSES BY
QUARTER CIRCLE JP RANCH
FROM UNDERGROUND SOURCES
IN
WASHOE COUNTY, NEVADA

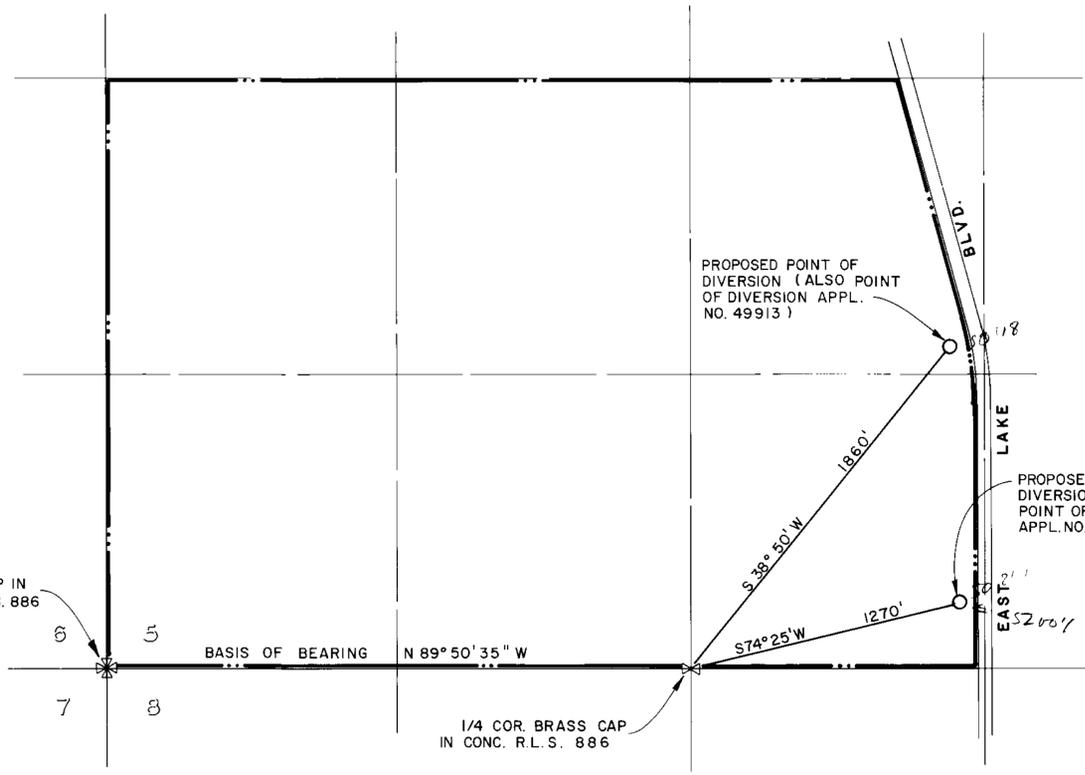

**PROPOSED POINTS OF DIVERSION & PLACE OF USE
T.16N., R. 20E., SEC. 5, M.D.B. & M.**

BASIS OF BEARING : PER RECORD MAP ON FILE AT THE DIVISION OF WATER RESOURCES UNDER APPLICATION 49913 (N 89° 50' 35" W).

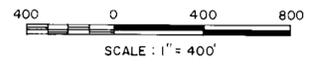

LEGEND

- EXISTING PLACE OF USE
- - - WATER RIGHTS TO BE TRANSFERRED
- · · · · PROPOSED PLACE OF USE

SECTION 17 SUBDIVISION	ACRES TO BE TRANSFERRED	ACRES TO REMAIN
NE 1/4 NE 1/4	8.34	31.66
SE 1/4 NE 1/4	6.57	33.43
NE 1/4 SE 1/4	16.33	23.67
SE 1/4 SE 1/4	18.76	21.24
	50.00	110.00

STATE OF NEVADA S. S.
CARSON CITY



I, BRUCE R. SCOTT, BEING FIRST DULY SWORN, DEPOSE AND SAY THAT THIS MAP, CONSISTING OF ONE SHEET, HAS BEEN DRAWN TO THE DESIGNATED SCALE FROM RECORD INFORMATION ON FILE AT THE DIVISION OF WATER RESOURCES AND FIELD NOTES OF A SURVEY UNDER MY SUPERVISION ON THE 20TH DAY OF MARCH, 1987. THAT IT TRULY AND CORRECTLY REPRESENTS THE EXISTING & PROPOSED LOCATIONS & EXTENT OF THE WORKS USED TO DIVERT WATER FROM UNDERGROUND SOURCES IN WASHOE COUNTY, NEVADA BY QUARTER CIRCLE JP RANCH FOR QUASI-MUNICIPAL & DOMESTIC PURPOSES. THAT THE EXISTING & PROPOSED POINTS OF DIVERSION AND THE BOUNDARY OF ALL LANDS, SHOWING BY 40-ACRE SUBDIVISIONS THE AREAS WHERE THE WATER IS TO BE USED, ARE FULLY & CORRECTLY DESIGNATED HEREON.

Bruce R. Scott
STATE WATER RIGHT SURVEYOR NO. 427

FILED
APR 14 1987
STATE ENGINEERING OFFICE


SUBSCRIBED AND SWORN TO BEFORE ME THIS 14th DAY OF April 1987.
NOTARY PUBLIC IN AND FOR CARSON CITY, NEVADA.

Jeanie D. Schmidt

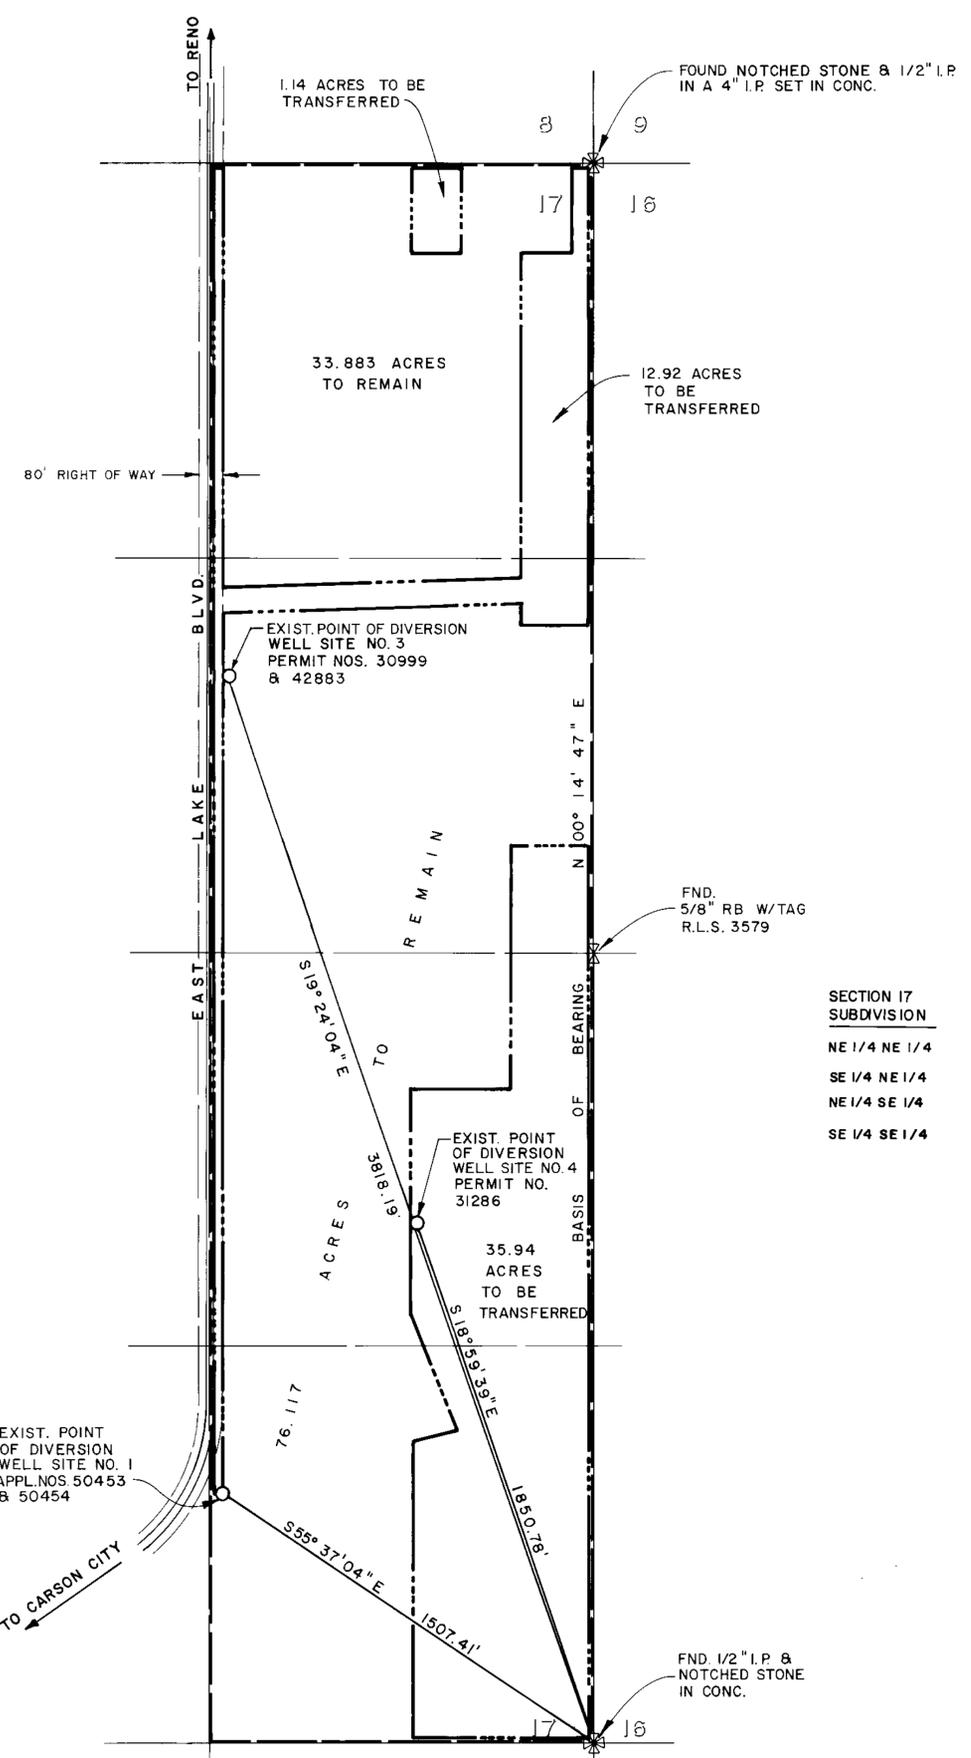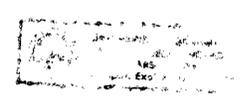

BASIS OF BEARING : RECORD MAP ON FILE AT THE DIVISION OF WATER RESOURCES UNDER APPLICATION 30997 AND RECORD OF SURVEY MAP FOR QUARTER CIRCLE JP RANCH, SURVEY MAP NO. 1549, FILE NO. 800062, RECORDED IN THE OFFICIAL RECORDS OF WASHOE COUNTY, NEVADA (N 00° 14' 47" E)

**EXISTING POINTS OF DIVERSION & PLACE OF USE
E. 1/2 E. 1/2 SEC. 17, T. 16N., R. 20E., M.D.B. & M.**

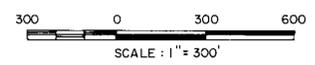

57914 57913 57912 52004 50819 50818