



STATE OF NEVADA }
 COUNTY OF LYON } SS
 I JOHN P. DAVIS, BEING FIRST DULY SWORN, DEPOSE
 AND SAY THAT THIS MAP, CONSISTING OF ONE SHEET
 HAS BEEN CORRECTLY DRAWN TO THE DESIGNATED
 SCALE FROM FIELD NOTES OF A SURVEY MADE BY
 ME ON APRIL 11, 1987, THAT IT TRULY AND CORRECTLY
 REPRESENTS THE PROPOSED LOCATION AND EXTENT OF
 THE WORKS USED TO DIVERT WATER FROM AN
 UNDERGROUND SOURCE IN MINERAL COUNTY, NEVADA
 BY LAS VEGAS PROMOTIONS, INC. A NEVADA CORP.

John P. Davis
 JOHN P. DAVIS
 STATE WATER RIGHTS
 SURVEYOR # 545



SUBSCRIBED AND SWORN TO BEFORE ME THIS
 20th DAY OF APRIL 1987
 NOTARY PUBLIC IN AND FOR THE COUNTY OF LYON

Janet A. Sanderson
 JANET A. SANDERSON

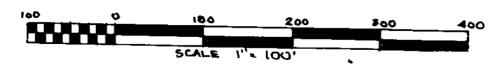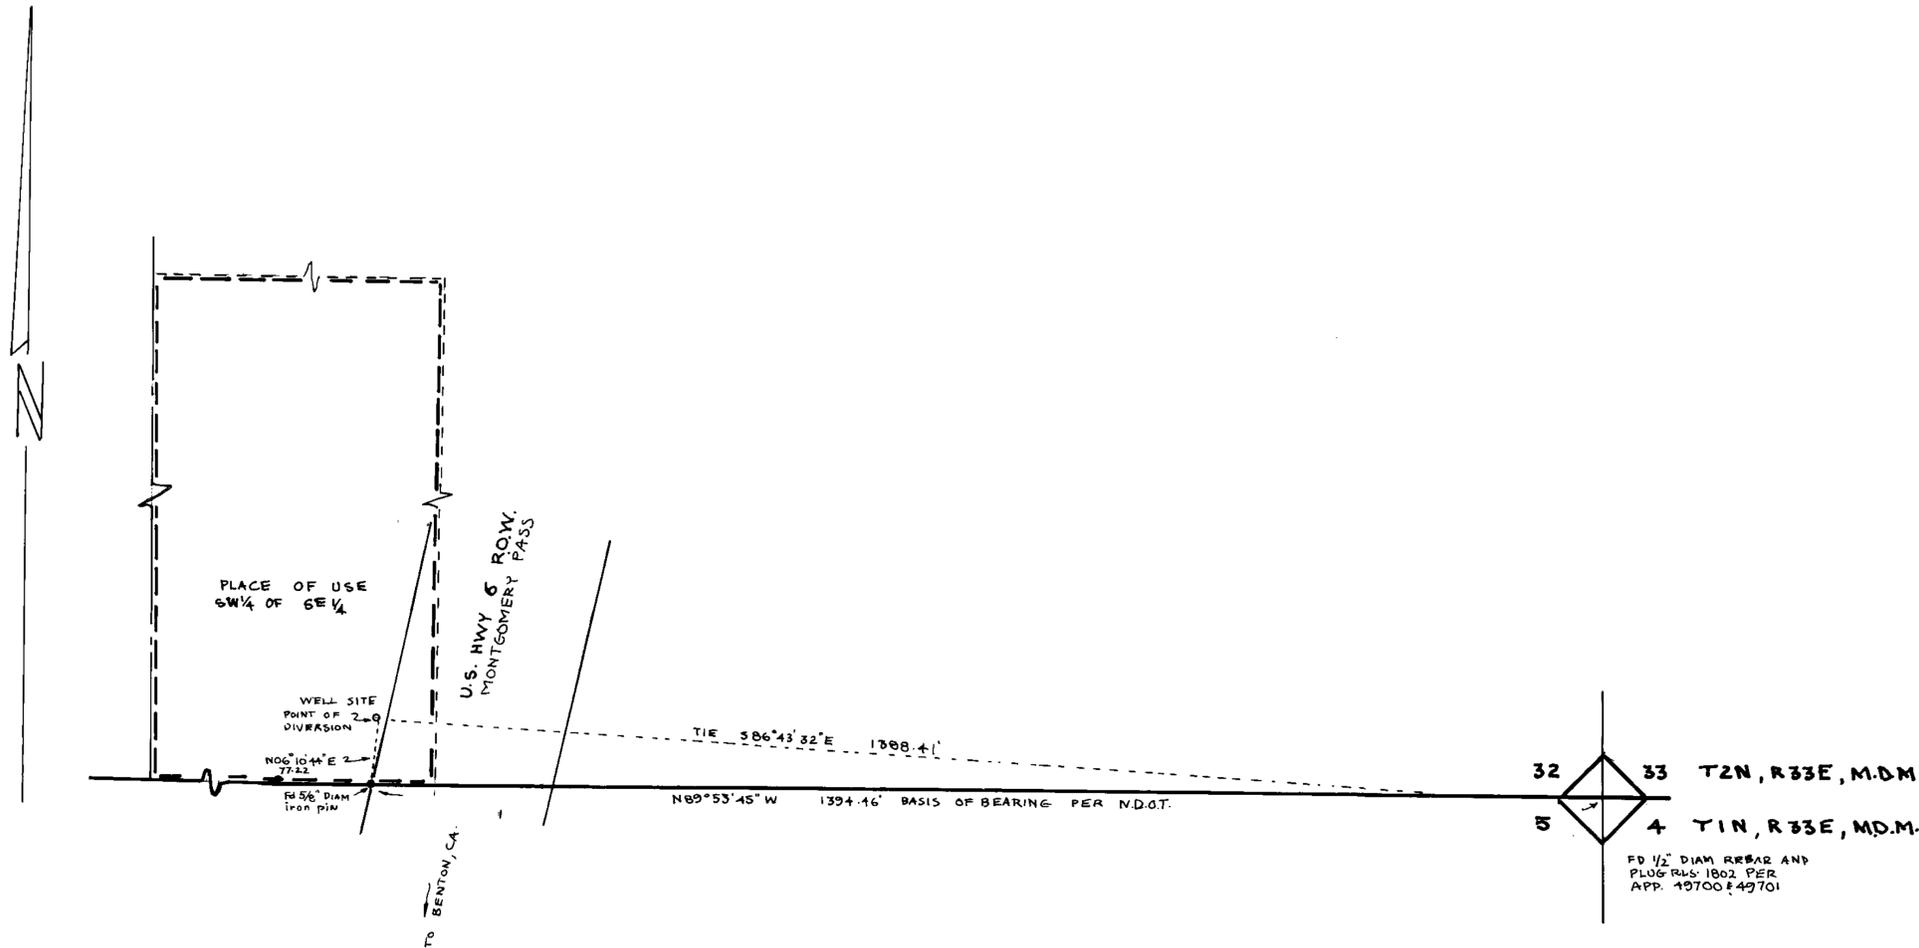

NO. 50820

MAP
 TO ACCOMPANY APPLICATION TO APPROPRIATE
 WATER FROM AN UNDERGROUND WELL SOURCE
 SITUATE SE 1/4 OF SW 1/4, SEC 32, T2N, R33E
 M.D.M., MINERAL COUNTY, NV.
 FOR
 LAS VEGAS PROMOTIONS, INC. A NEV. CORP.
 TO BE USED FOR COMMERCIAL AND DOMESTIC
 USES
 BY JOHN P. DAVIS
 BOX 162
 WELLINGTON, NV.

FILED
 JUN 04 1987
 CLERK'S OFFICE

SCALE 1" = 100'

APRIL 1987

50820