


I, ALAN S. BOYACK, BEING FIRST DULY SWORN, DEPOSE AND SAY THAT THIS MAP, CONSISTING OF ONE SHEET, HAS BEEN CORRECTLY DRAWN TO THE DESIGNATED SCALE FROM FIELD NOTES OF A SURVEY MADE UNDER MY SUPERVISION AND DIRECTION, BETWEEN THE 9th DAY OF APRIL, AND THE 10th DAY OF APRIL, 1987; THAT IT TRULY AND CORRECTLY REPRESENTS THE PROPOSED LOCATION AND EXTENT OF THE WORKS USED TO DIVERT WATER FROM UNDERGROUND IN EUREKA COUNTY, BY BARRICK GOLDSTRIKE MINES INC. FOR MINING AND MILLING, DEWATERING PURPOSES. THAT THE PROPOSED POINT OF DIVERSION, THE APPROXIMATE LOCATION AND SIZE OF THE DIVERTING CHANNEL, ALL RESERVOIRS OR BASINS, THE LOCATION AND NAMES OF ALL OTHER WORKS WHICH WILL CROSS OR CONNECT WITH THE PROPOSED WORKS, AND THE BOUNDARY OF ALL LANDS, SHOWING BY 40-ACRE SUBDIVISION, ARE FULLY AND CORRECTLY DESIGNATED THEREON.


*Alan S. Boyack*  
 STATE WATER RIGHTS SURVEYOR NO. 358

SUBSCRIBED AND SWORN TO BEFORE ME THIS 15<sup>th</sup> DAY OF April, 1987.

*Louis L. Reynolds*  
 NOTARY PUBLIC IN AND FOR ELKO COUNTY, NEVADA

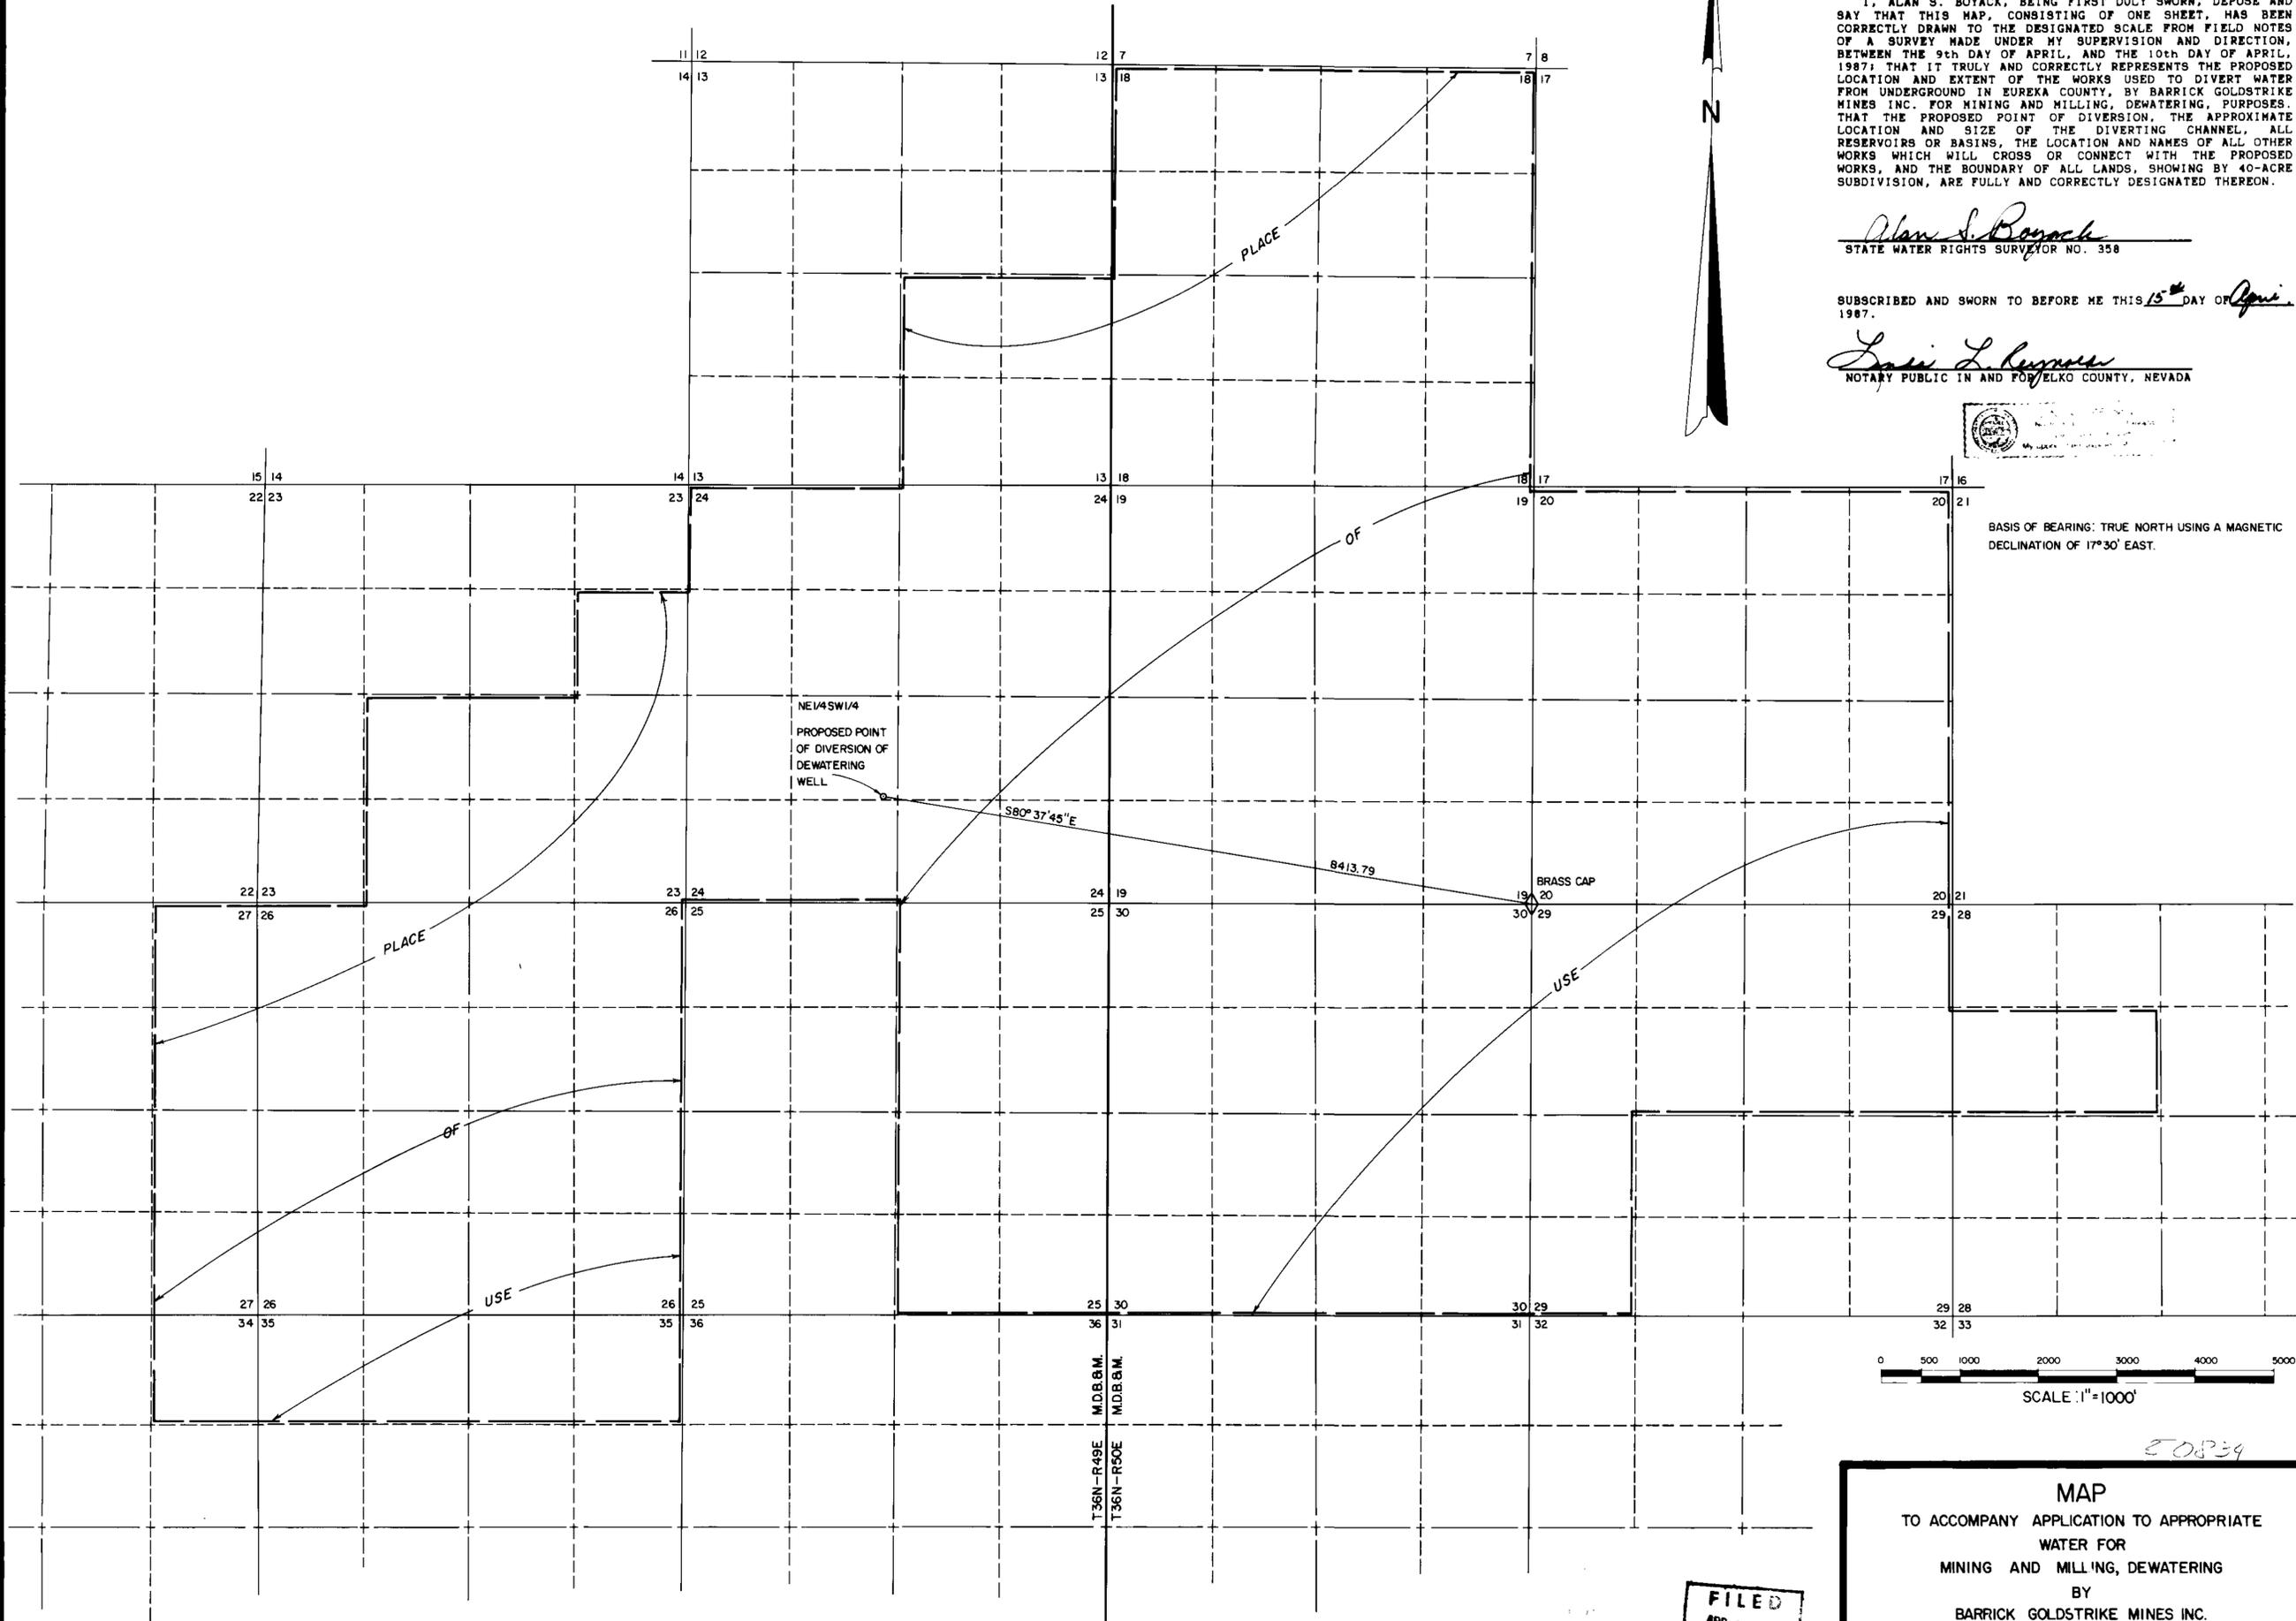

BASIS OF BEARING: TRUE NORTH USING A MAGNETIC DECLINATION OF 17°30' EAST.

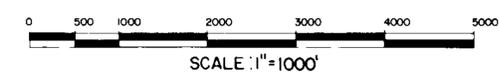

MAP  
 TO ACCOMPANY APPLICATION TO APPROPRIATE  
 WATER FOR  
 MINING AND MILLING, DEWATERING  
 BY  
 BARRICK GOLDSTRIKE MINES INC.  
 EUREKA COUNTY, NEVADA

FILED  
 APR 23 1987  
 STATE ENGINEER, NEV.

BOYACK SURVEYING ELKO, NEVADA W-87012

50834