


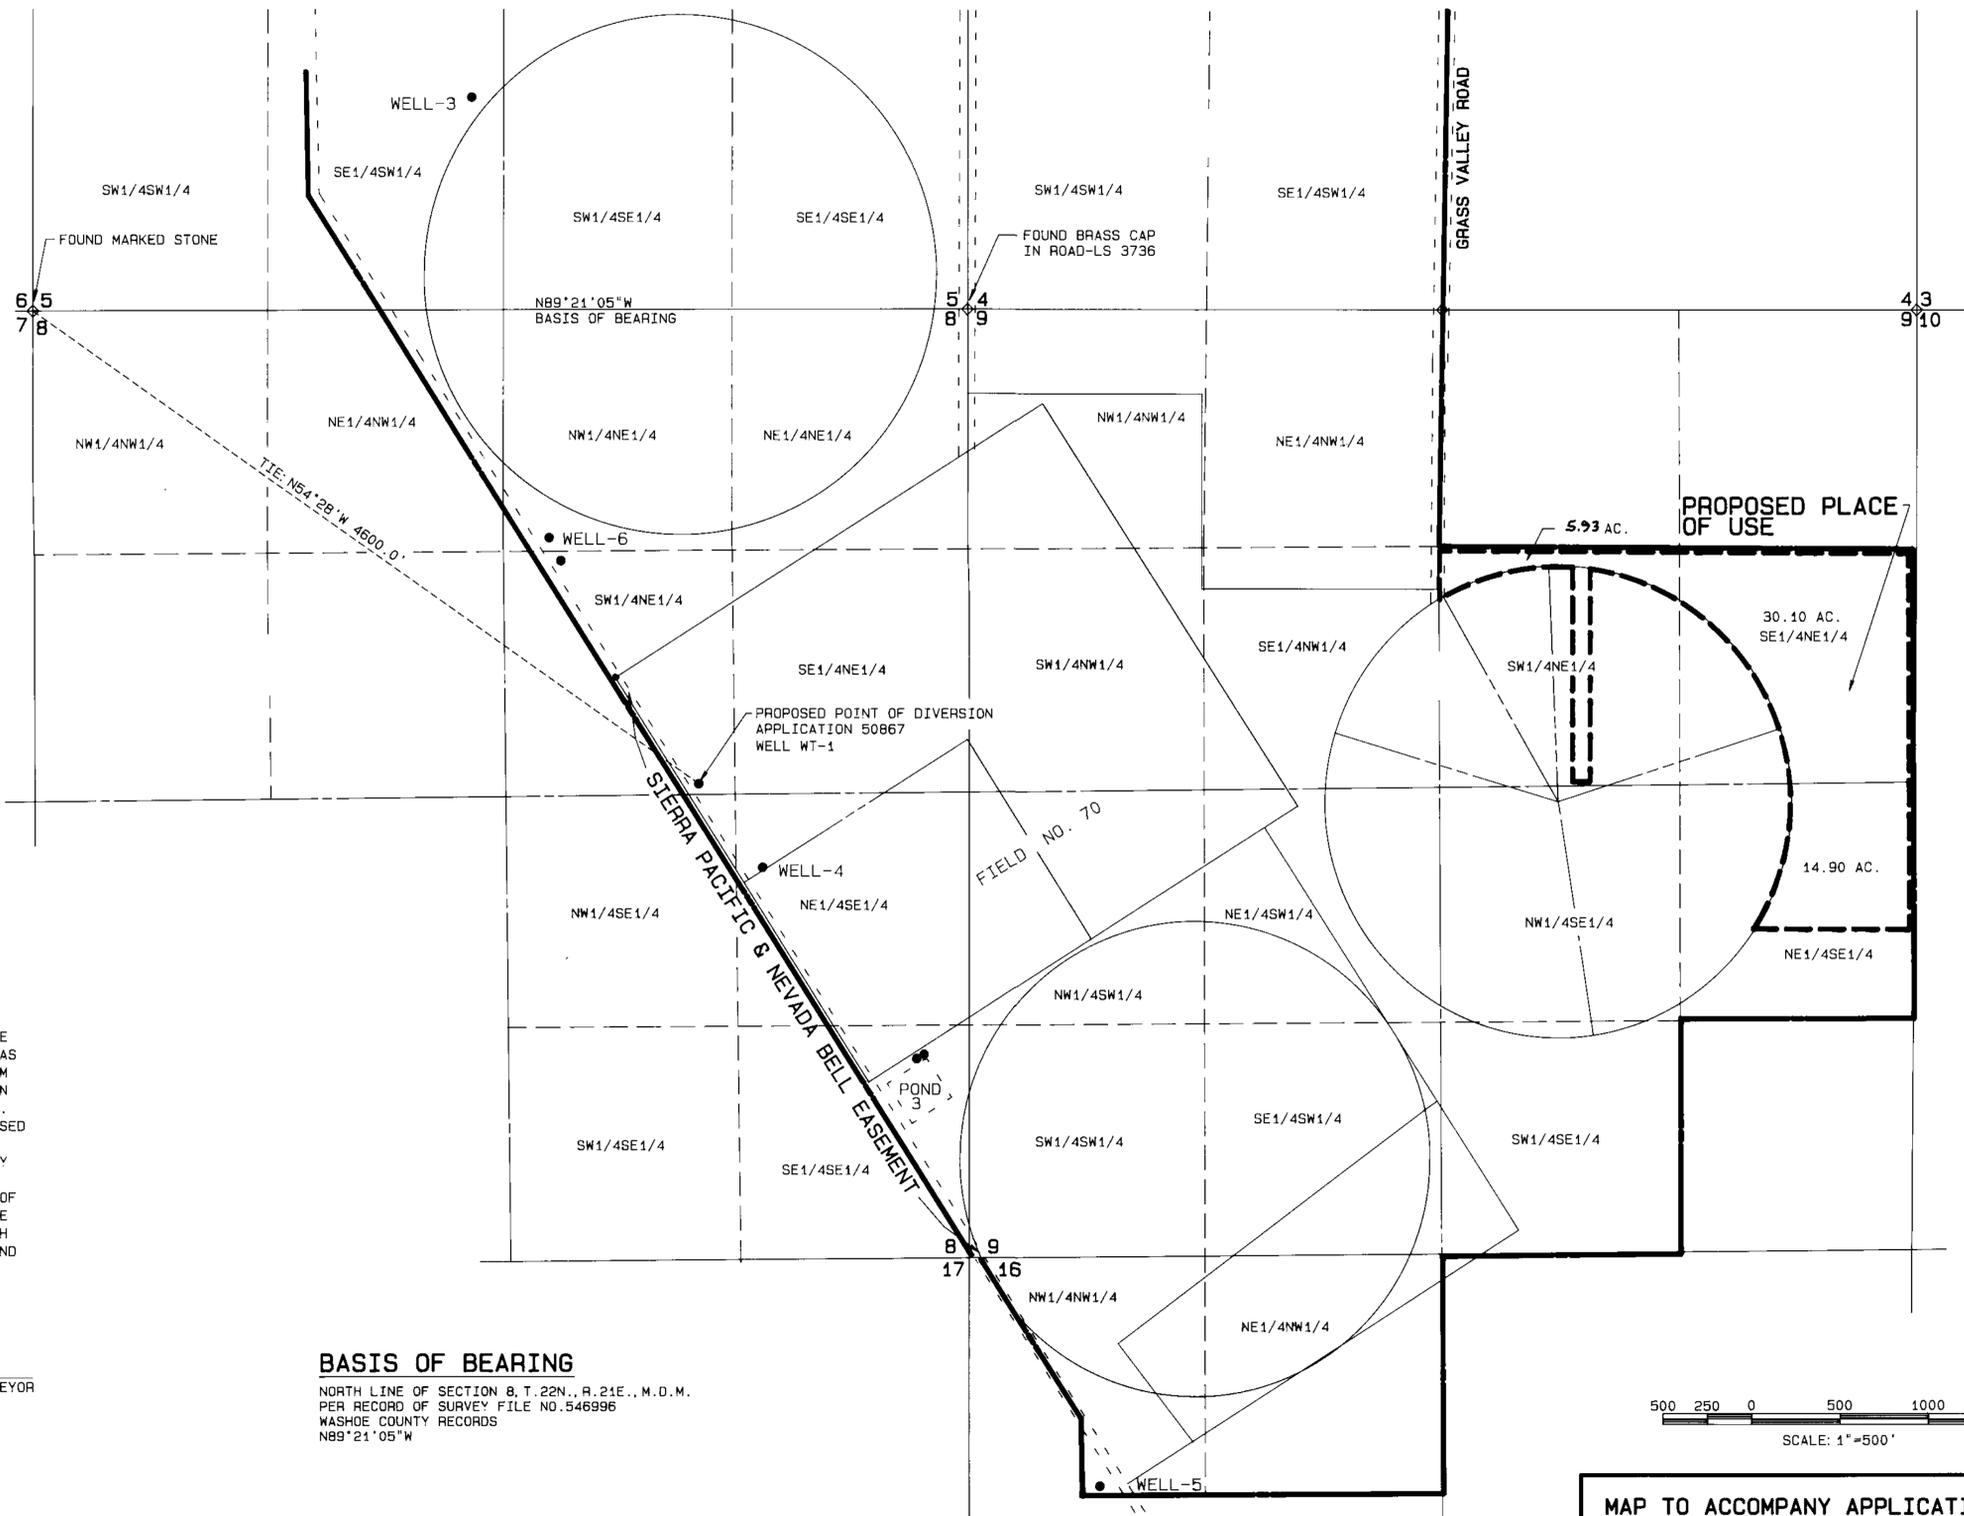

T. 22N., R. 21E., M.D.M.



STATE OF NEVADA }  
 COUNTY OF WASHOE } SS.


I, THOMAS A. FOOTE, BEING FIRST DULY SWORN DEPOSE AND SAY THAT THIS MAP, CONSISTING OF 2 SHEETS, HAS BEEN CORRECTLY DRAWN TO THE DESIGNATED SCALE FROM FIELD NOTES OF A SURVEY MADE UNDER MY SUPERVISION AND DIRECTION, ON THE 20TH DAY OF NOVEMBER, 1987. THAT IT TRULY AND CORRECTLY REPRESENTS THE PROPOSED LOCATION AND EXTENT OF THE WORKS USED TO DIVERT WATER FROM AN UNDERGROUND SOURCE IN WASHOE COUNTY BY AREA WEST, INC. OF NEVADA FOR IRRIGATION PURPOSES, THAT THE EXISTING AND PROPOSED POINTS OF DIVERSION, THE EXISTING AND PROPOSED PLACE OF USE AND THE LOCATION AND NAMES OF ALL THE WORKS WHICH WILL CROSS OR CONNECT WITH THE PROPOSED WORKS, AND THE BOUNDARY OF ALL LANDS, SHOWING BY 40 ACRE SUBDIVISIONS THE AREAS PROPOSED FOR IRRIGATION USE ARE SHOWN HEREON.



594  
 THOMAS A. FOOTE  
 STATE WATER RIGHT SURVEYOR


SUBSCRIBED AND SWORN TO BEFORE ME THIS 15<sup>th</sup> DAY OF ~~December~~ 1987, NOTARY PUBLIC IN AND FOR WASHOE COUNTY, NEVADA.

*Mary J. Lee*  
 NOTARY PUBLIC

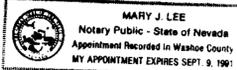

**BASIS OF BEARING**

NORTH LINE OF SECTION 8, T. 22N., R. 21E., M.D.M.  
 PER RECORD OF SURVEY FILE NO. 546996  
 WASHOE COUNTY RECORDS  
 N89°21'05"W

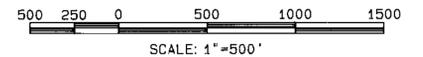


**MAP TO ACCOMPANY APPLICATION 50867**  
 TO CHANGE POINT OF DIVERSION AND PLACE OF USE  
 OF A PORTION OF PERMIT 23888  
 FOR  
 IRRIGATION USE  
 BY  
**AREA WEST, INC. OF NEVADA**  
 FROM AN UNDERGROUND SOURCE

**FILED**  
 DEC 15 1987  
 STATE ENGINEER'S OFFICE

DATE: 12-87	<b>Kennedy/Jenks/Chilton</b>	JOB NO.: B441-01
DRAWN BY: SPH	160 Hubbard Way	DWG. NO.: BZ061
CHECKED BY: IAF	(702) 827-7900 Reno, Nevada 89502	SHEET 1 OF 2


55608 50867

T. 23N., R. 21E., M.D.M.  
T. 22N., R. 21E., M.D.M.

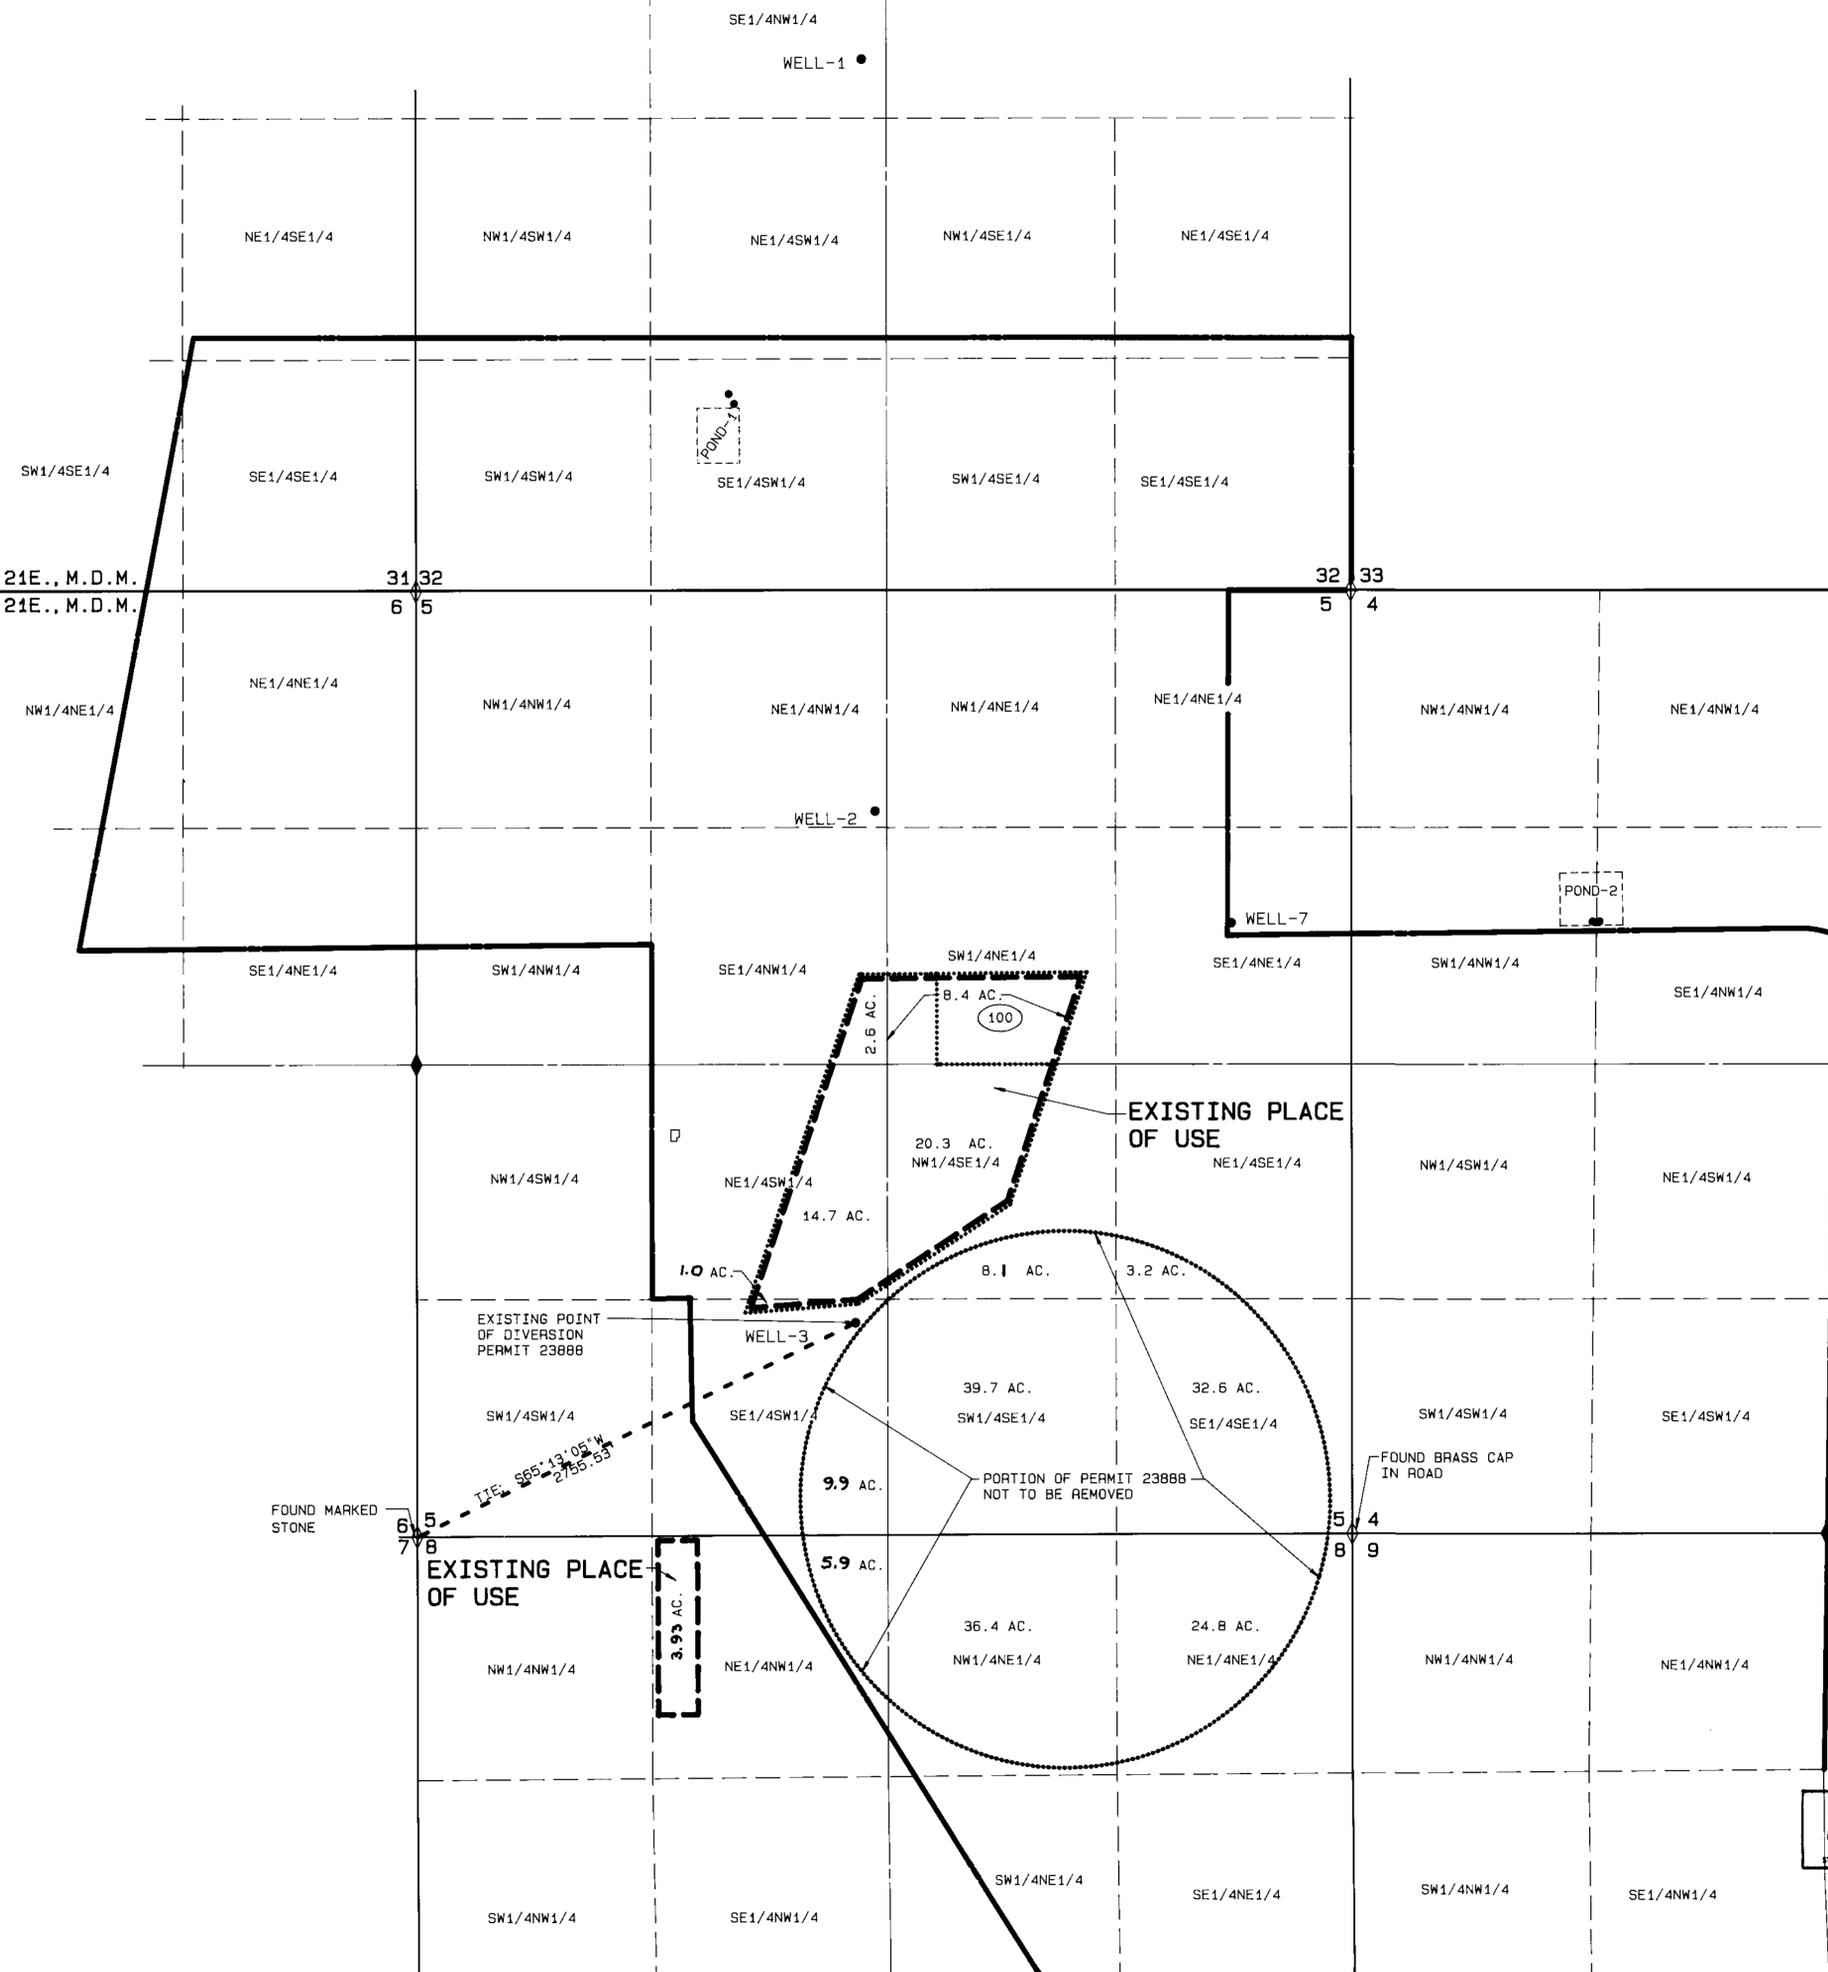

(100) DENOTES PARCEL DESIGNATED ON EXHIBIT MAP SUPPORTING CONVEYANCE OF WATER RIGHTS BY MCO PROPERTIES-PALOMINO VALLEY, NEVADA, FILED WITH THE NEVADA STATE ENGINEER ON FEBRUARY 19, 1986.

TOTAL TO BE REMOVED **50.93** AC.  
 LEAVING BALANCE OF **160.60** AC.  
 PREVIOUSLY ABBOGATED **43.97** AC.  
 (34668, 34670, 34955)  
 TOTAL IN ORIGINAL CERTIFICATE 255.50 AC.

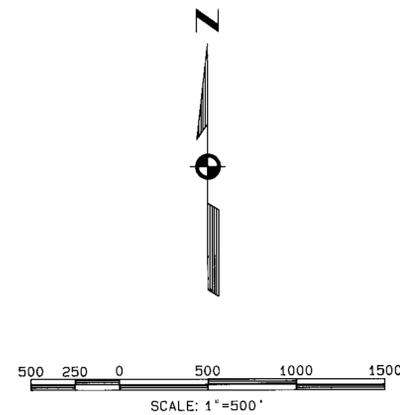

**FILED**  
 DEC 15 1987  
 STATE ENGINEER'S OFFICE

**MAP TO ACCOMPANY APPLICATION 50867**  
 TO CHANGE POINT OF DIVERSION AND PLACE OF USE  
 OF A PORTION OF PERMIT 23888  
 FOR  
 IRRIGATION USE  
 BY  
**AREA WEST, INC. OF NEVADA**  
 FROM AN UNDERGROUND SOURCE

DATE: 12-87	<b>Kennedy/Jenks/Chilton</b>	JOB NO.: 8441_01
DRAWN BY: SPH	160 Hubbard Way	DWG. NO.: B7061
CHECKED BY: JAF	(702) 827-7900	Reno, Nevada 89502

55608

50867