



 EXISTING PLACE OF USE PERMIT 50514 TO BE REMOVED  
 PROPOSED PLACE OF USE APPLICATION 50868

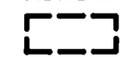

T. 22N., R. 21E., M.D.M.

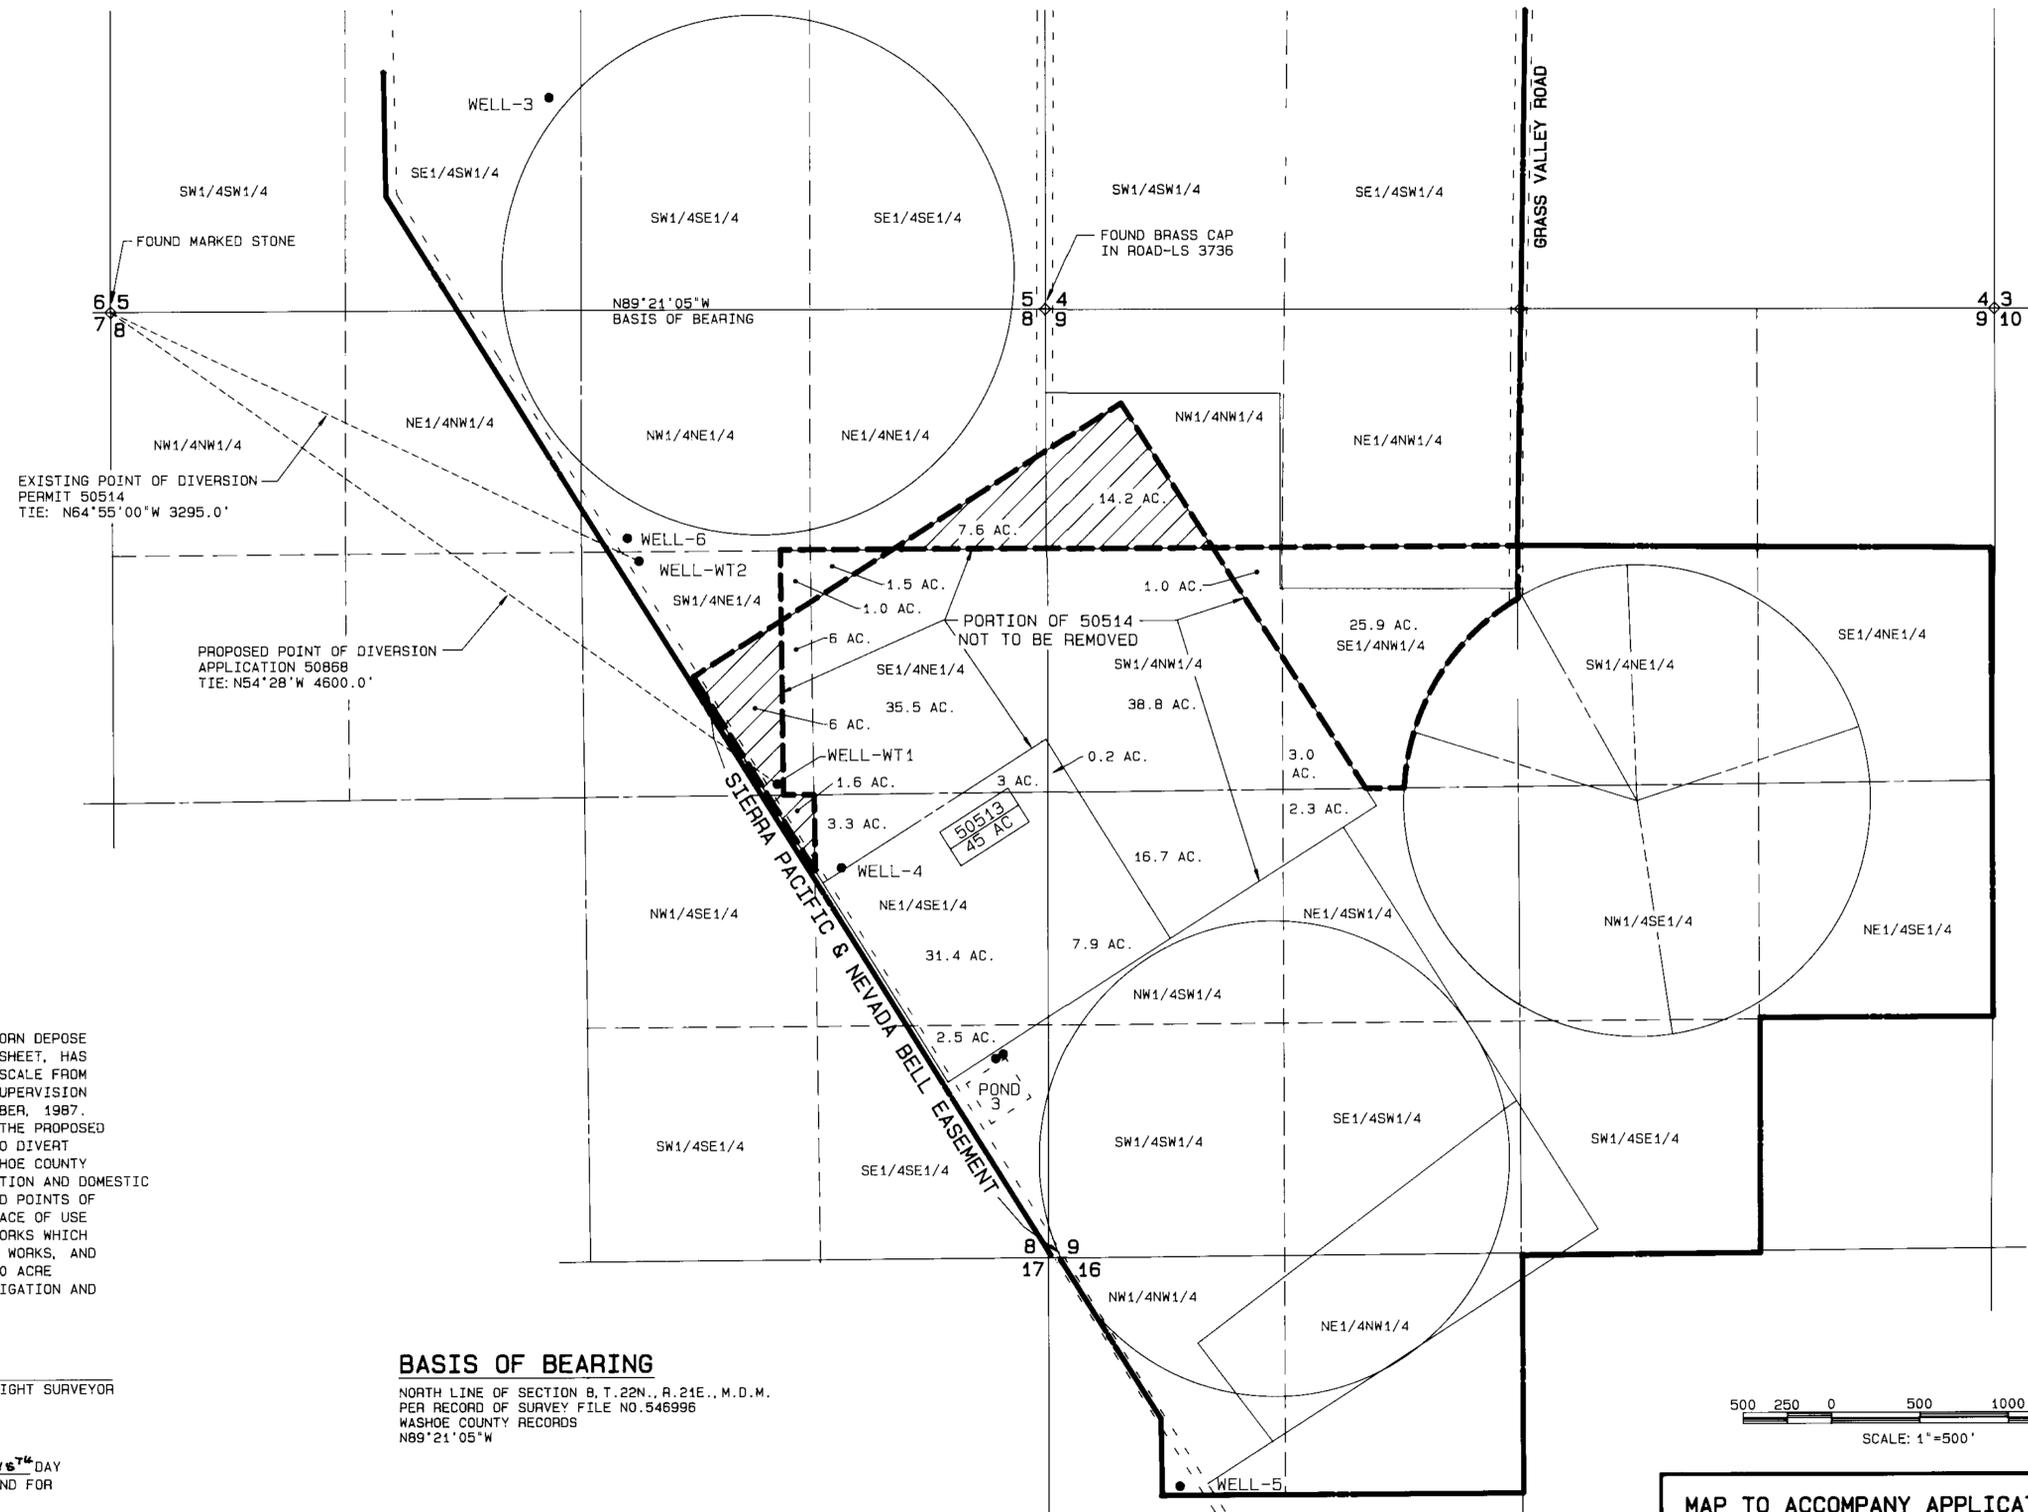

STATE OF NEVADA }  
COUNTY OF WASHOE } SS.

I, THOMAS A. FOOTE, BEING FIRST DULY SWORN DEPOSE AND SAY THAT THIS MAP, CONSISTING OF 1 SHEET, HAS BEEN CORRECTLY DRAWN TO THE DESIGNATED SCALE FROM FIELD NOTES OF A SURVEY MADE UNDER MY SUPERVISION AND DIRECTION, ON THE 20TH DAY OF NOVEMBER, 1987, THAT IT TRULY AND CORRECTLY REPRESENTS THE PROPOSED LOCATION AND EXTENT OF THE WORKS USED TO DIVERT WATER FROM AN UNDERGROUND SOURCE IN WASHOE COUNTY BY AREA WEST, INC. OF NEVADA FOR IRRIGATION AND DOMESTIC PURPOSES, THAT THE EXISTING AND PROPOSED POINTS OF DIVERSION, THE EXISTING AND PROPOSED PLACE OF USE AND THE LOCATION AND NAMES OF ALL THE WORKS WHICH WILL CROSS OR CONNECT WITH THE PROPOSED WORKS, AND THE BOUNDARY OF ALL LANDS, SHOWING BY 40 ACRE SUBDIVISIONS THE AREAS PROPOSED FOR IRRIGATION AND DOMESTIC USE ARE SHOWN HEREON.




594

THOMAS A. FOOTE STATE WATER RIGHT SURVEYOR

SUBSCRIBED AND SWORN TO BEFORE ME THIS 15<sup>TH</sup> DAY OF December 1987, NOTARY PUBLIC IN AND FOR WASHOE COUNTY, NEVADA.

*Mary J. Lee*  
NOTARY PUBLIC

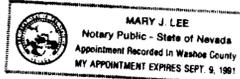

**BASIS OF BEARING**

NORTH LINE OF SECTION 8, T. 22N., R. 21E., M.D.M.  
PER RECORD OF SURVEY FILE NO. 546996  
WASHOE COUNTY RECORDS  
N89°21'05"W

500 250 0 500 1000 1500  
SCALE: 1"=500'

**FILED**  
DEC 15 1987  
STATE ENGINEER'S OFFICE

**MAP TO ACCOMPANY APPLICATION 50868**

TO CHANGE POINT OF DIVERSION AND PLACE OF USE OF A PORTION OF PERMIT 50514 FOR IRRIGATION AND DOMESTIC USE BY

**AREA WEST, INC. OF NEVADA**

FROM AN UNDERGROUND SOURCE

DATE: 12-87  
DRAWN BY: SPH  
CHK'D BY: TAF  
Kennedy/Jenks/Chilton  
160 Hubbard Way  
Reno, Nevada 89502  
JOB NO.: 8441-01  
DWG. NO.: 87062  
SHEET 1 OF 1

**50868**