


T.40N.,R.35E.
M.D.B.&M.

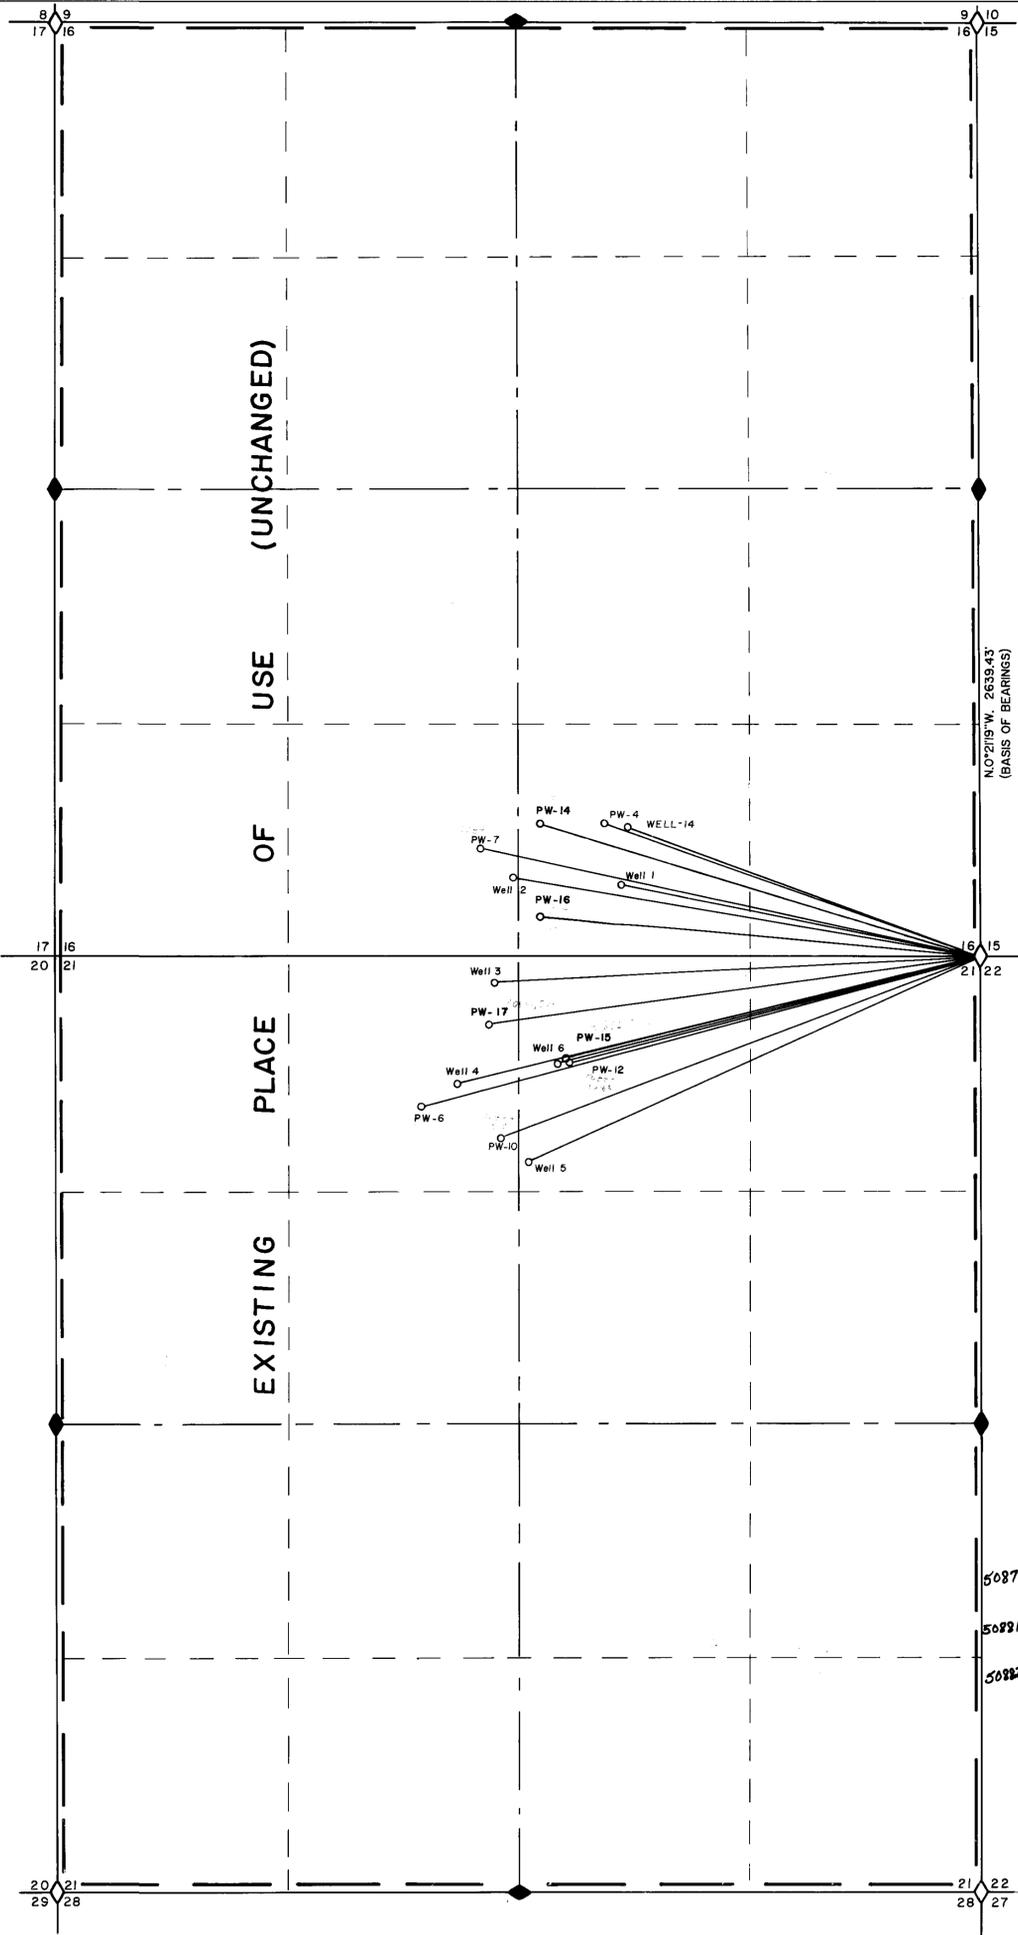

STATE OF NEVADA
COUNTY OF HUMBOLDT
I, Robert N. Caldwell, being first duly sworn, depose and say that this map has been correctly drawn to the designated scale from field notes of a survey made by me during April 1987; that it truly and correctly represents the proposed location and extent of the works used to divert water from underground in Humboldt County, by Amax Exploration, Inc. for mining, milling and domestic purposes. That the proposed point of diversion, the approximate location and size of the diverting channel or other conduit, the place and manner of use, and the location and names of all other works or streams which are crossed by or connect with the said works are fully and correctly as indicated thereon.



NOTES
The basis of bearings is from sustained angulation of bearings observed from U.S.C.&G.S. station "Awakening Peak" and U.S.G.S. station "H-19".
◊ Indicates a found section corner, iron pipe with G.L.O. brass cap.
◆ Indicates a found 1/4 corner, iron pipe with G.L.O. brass cap.


EXISTING POINT OF DIVERSION	Tie to S.E. corner of section 16
WELL 1 EXISTING POINT OF DIVERSION OF PERMIT 49762	S.78°58'E. 2086'
WELL 2 EXISTING POINT OF DIVERSION OF PERMIT 49763	S.80°42'E. 2704'
WELL 3 EXISTING POINT OF DIVERSION OF PERMIT 49764	N.86°41'E. 2776'
WELL 4 EXISTING POINT OF DIVERSION OF PERMIT 49766	N.76°1'E. 3073'
WELL 5 EXISTING POINT OF DIVERSION OF PERMIT 49749	" "
WELL 6 EXISTING POINT OF DIVERSION OF PERMIT 49747	N.65°28'E. 2827'
WELL 6 EXISTING POINT OF DIVERSION OF PERMIT 49765	N.75°36'E. 2484'
WELL 6 EXISTING POINT OF DIVERSION OF PERMIT 49766	" "
WELL 6 EXISTING POINT OF DIVERSION OF PERMIT 49766	" "
WELL-14 EXISTING POINT OF DIVERSION OF PERMIT 50374	S.70°14'25"E. 2145.65'

PROPOSED POINT OF DIVERSION	Tie to S.E. corner of section 16
PW-4 PROPOSED POINT OF DIVERSION PERMIT 49762	S.70°57'E. 2269'
PW-6 PROPOSED POINT OF DIVERSION PERMIT 49769	N.74°53'E. 3303.5'
PROPOSED POINT OF DIVERSION OF PORTIONS OF PERMIT 49768	" "
PW-7 PROPOSED POINT OF DIVERSION OF PORTIONS OF PERMIT 49763	S.78°10'E. 2917.0'
PW-10 PROPOSED POINT OF DIVERSION OF PORTIONS OF PERMITS 49767, & 49768	N.69°08'E. 2923.8'
PW-12 PROPOSED POINT OF DIVERSION OF PERMITS 49761	N.75°23'E. 2418.8'
PROPOSED POINT OF DIVERSION OF PORTIONS OF PERMIT 50374	" "
PW-17 PROPOSED POINT OF DIVERSION OF PORTIONS OF PERMITS 49764 & 50374, 49763	N.81°53'E. 2854.3'
PW-16 PROPOSED POINT OF DIVERSION OF A PORTION OF PERMIT 50374	S.86°14'E. 2530.7'
PW-14 PROPOSED POINT OF DIVERSION OF PERMIT 49769	S.74°04'E. 2623.6'
PW-15 PROPOSED POINT OF DIVERSION OF PERMIT 49765, 49766 & 49767	N.75°45'E. 2447.3'

NOTARY PUBLIC CERTIFICATE
STATE OF Nevada
COUNTY OF Humboldt
On this 25 day of April, 1987, Robert N. Caldwell personally appeared before me, a Notary Public, in and for said county and state, and acknowledged to me that he executed the above instrument. In witness whereof I set my hand and affixed my official seal.



50879 CERTIFICATE NO. 13283 ISSUED 3-30-92
50881 CERTIFICATE NO. 13284 ISSUED 3-30-92
50882 CERTIFICATE NO. 13285 ISSUED 3-30-92

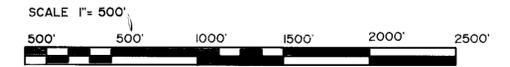

FILED
SEP 11 1987
STATE ENGINEER'S OFFICE

Amended 5/10/87
Desert-Mountain Inc.
Land Surveyors
146 West Second Street
Winnemucca, Nevada 89445
702 623-4414

MAP
To Accompany Application to Change
The Point of Diversion of Permits
49761 thru 49769 and permit 50374
By AMAX EXPLORATION, INC.
from UNDERGROUND
HUMBOLDT COUNTY, NEVADA

51284

50889 50888 50887 50886 50885 50884 50883 50882 50881 50880 50879 50878 50877 50876