


STATE of NEVADA S.S.
 COUNTY of DOUGLAS
 CARSON CITY

I, DAVID M. BOYER, BEING FIRST DULY SWORN, DEPOSE AND SAY THAT THIS MAP, CONSISTING OF ONE SHEET, HAS BEEN CORRECTLY DRAWN TO THE DESIGNATED SCALE FROM NOTES; THAT IT TRULY AND ACCURATELY REPRESENTS THE PROPOSED LOCATION AND EXTENT OF THE WORKS USED TO DIVERT WATER FROM THE TRUCKEE RIVER IN WASHOE COUNTY BY LAWYERS TITLE OF RENO, INC., FOR DECREED PURPOSES. THAT THE PROPOSED POINT OF DIVERSION, THE APPROXIMATE LOCATION AND SIZE OF THE DIVERTING CHANNEL, ALL BASINS OR RESERVOIRS, THE LOCATION AND NAMES OF ALL OTHER WORKS, AND THE BOUNDARY OF ALL LANDS, SHOWN BY 40 ACRE SUBDIVISIONS, ARE FULLY AND CORRECTLY DESIGNATED HEREON.

David M. Boyer
 STATE WATER RIGHT SURVEYOR NO. 538




SIGNED AND SWORN TO BEFORE ME, THIS 22 DAY OF May, 1987
 NOTARY PUBLIC IN AND FOR Carson City COUNTY, NEVADA

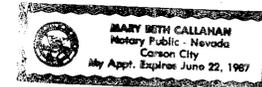

Mary Beth Callahan
 NOTARY PUBLIC

BASIS of BEARING:

TRUCKEE RIVER ADJUDICATION MAPS.

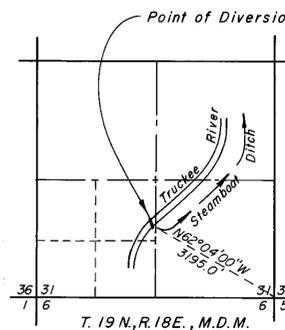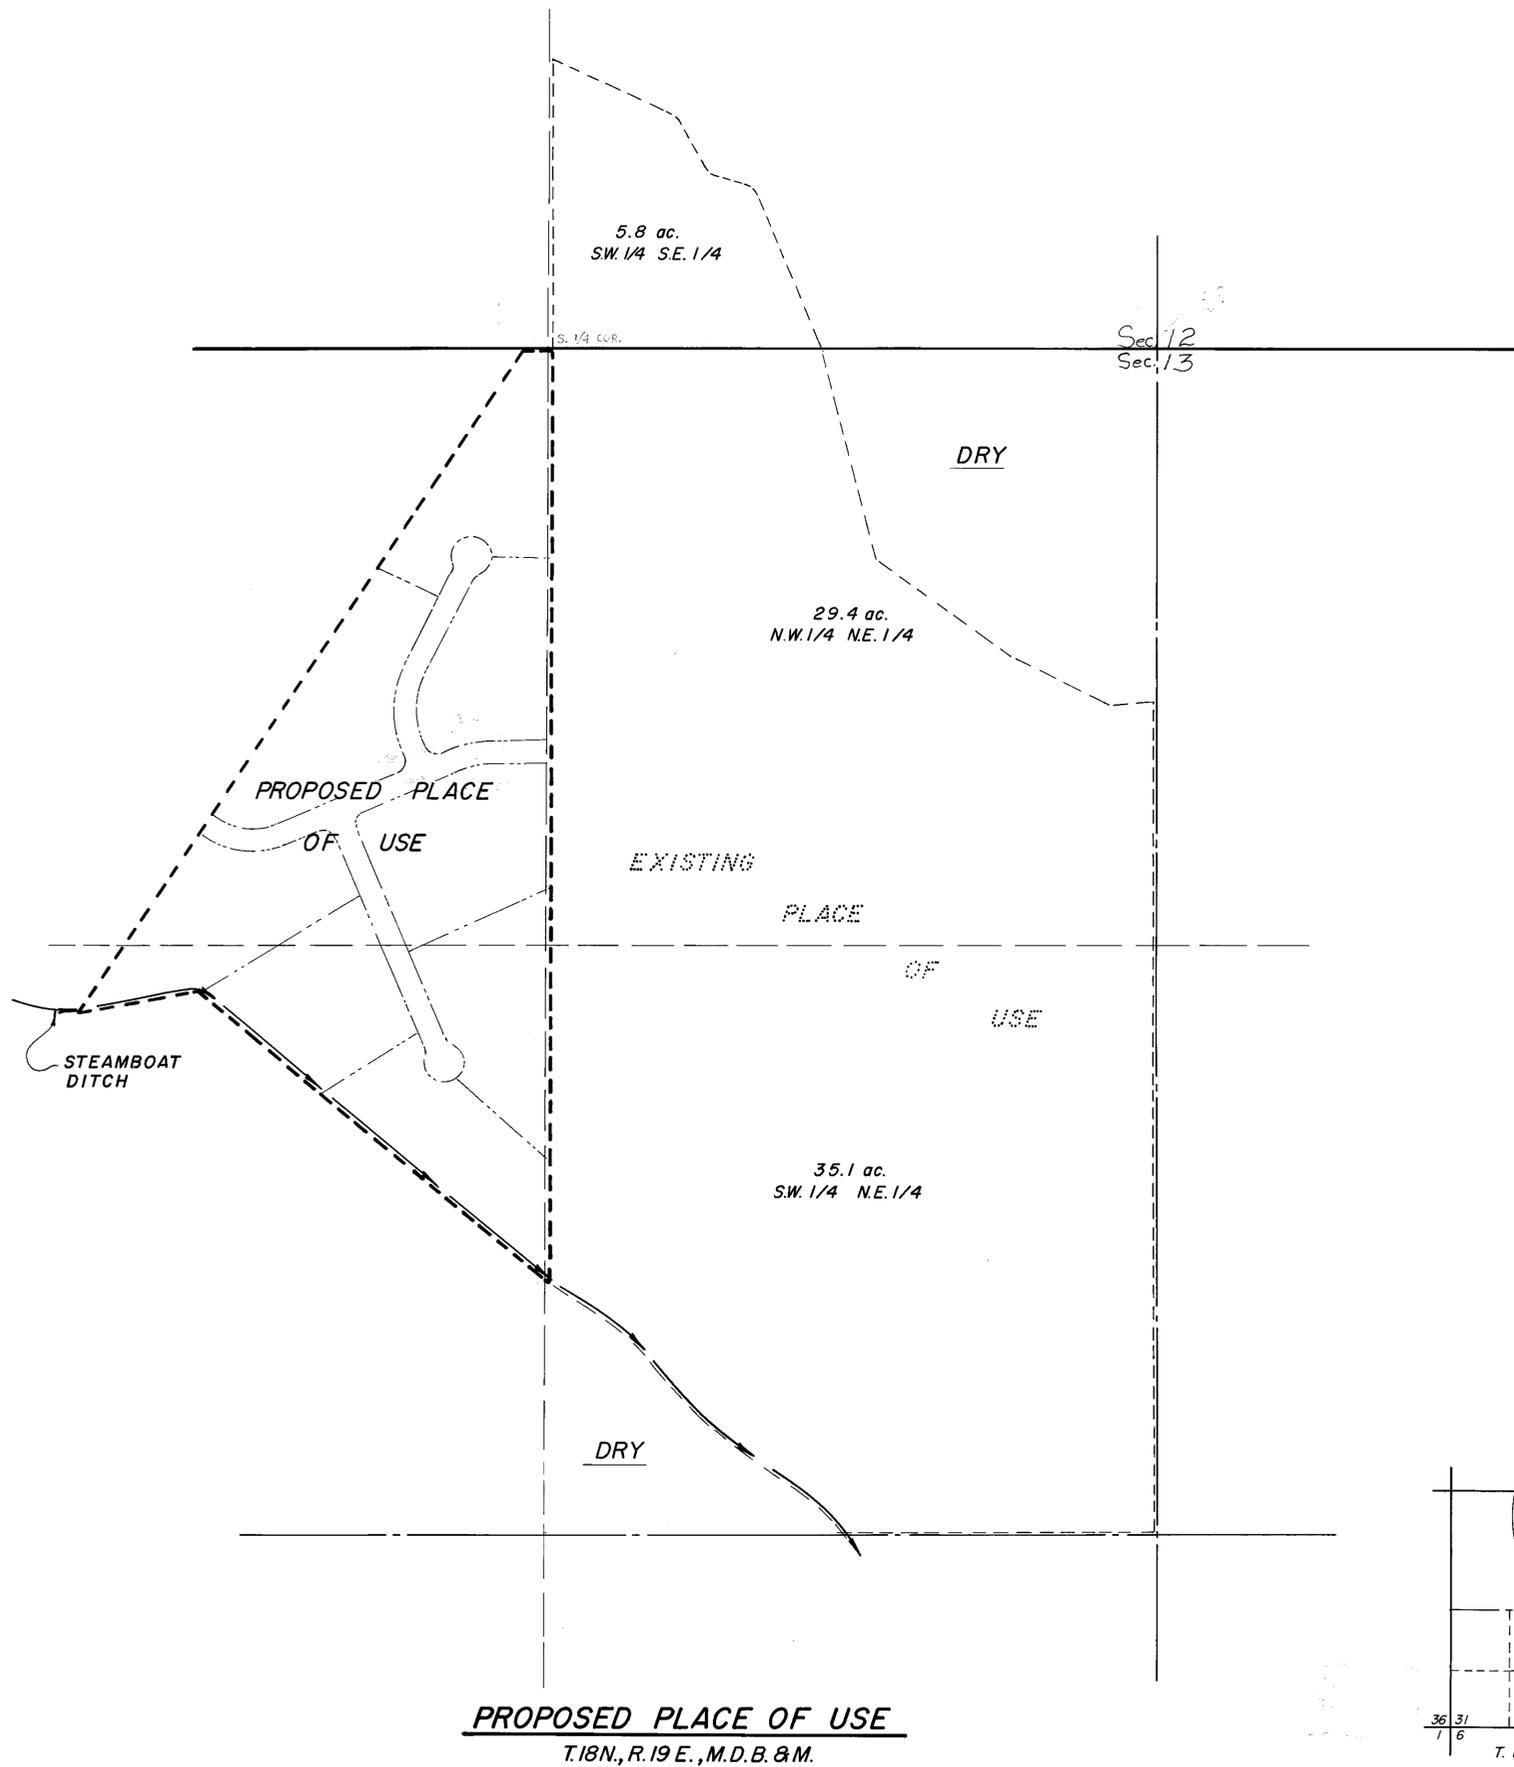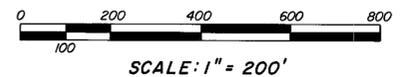

FILED
 JUN 19 1987
 STATE ENGINEER'S OFFICE

MAP TO ACCOMPANY APPLICATION
 TO CHANGE THE PLACE OF USE
 OF A PORTION OF CLAIM # 73
 TRUCKEE RIVER DECREE
 BY: **LAWYERS TITLE of RENO, INC.**
 FOR: DECREED PURPOSES
 FROM: THE TRUCKEE RIVER
 WASHOE COUNTY NEVADA