


104819

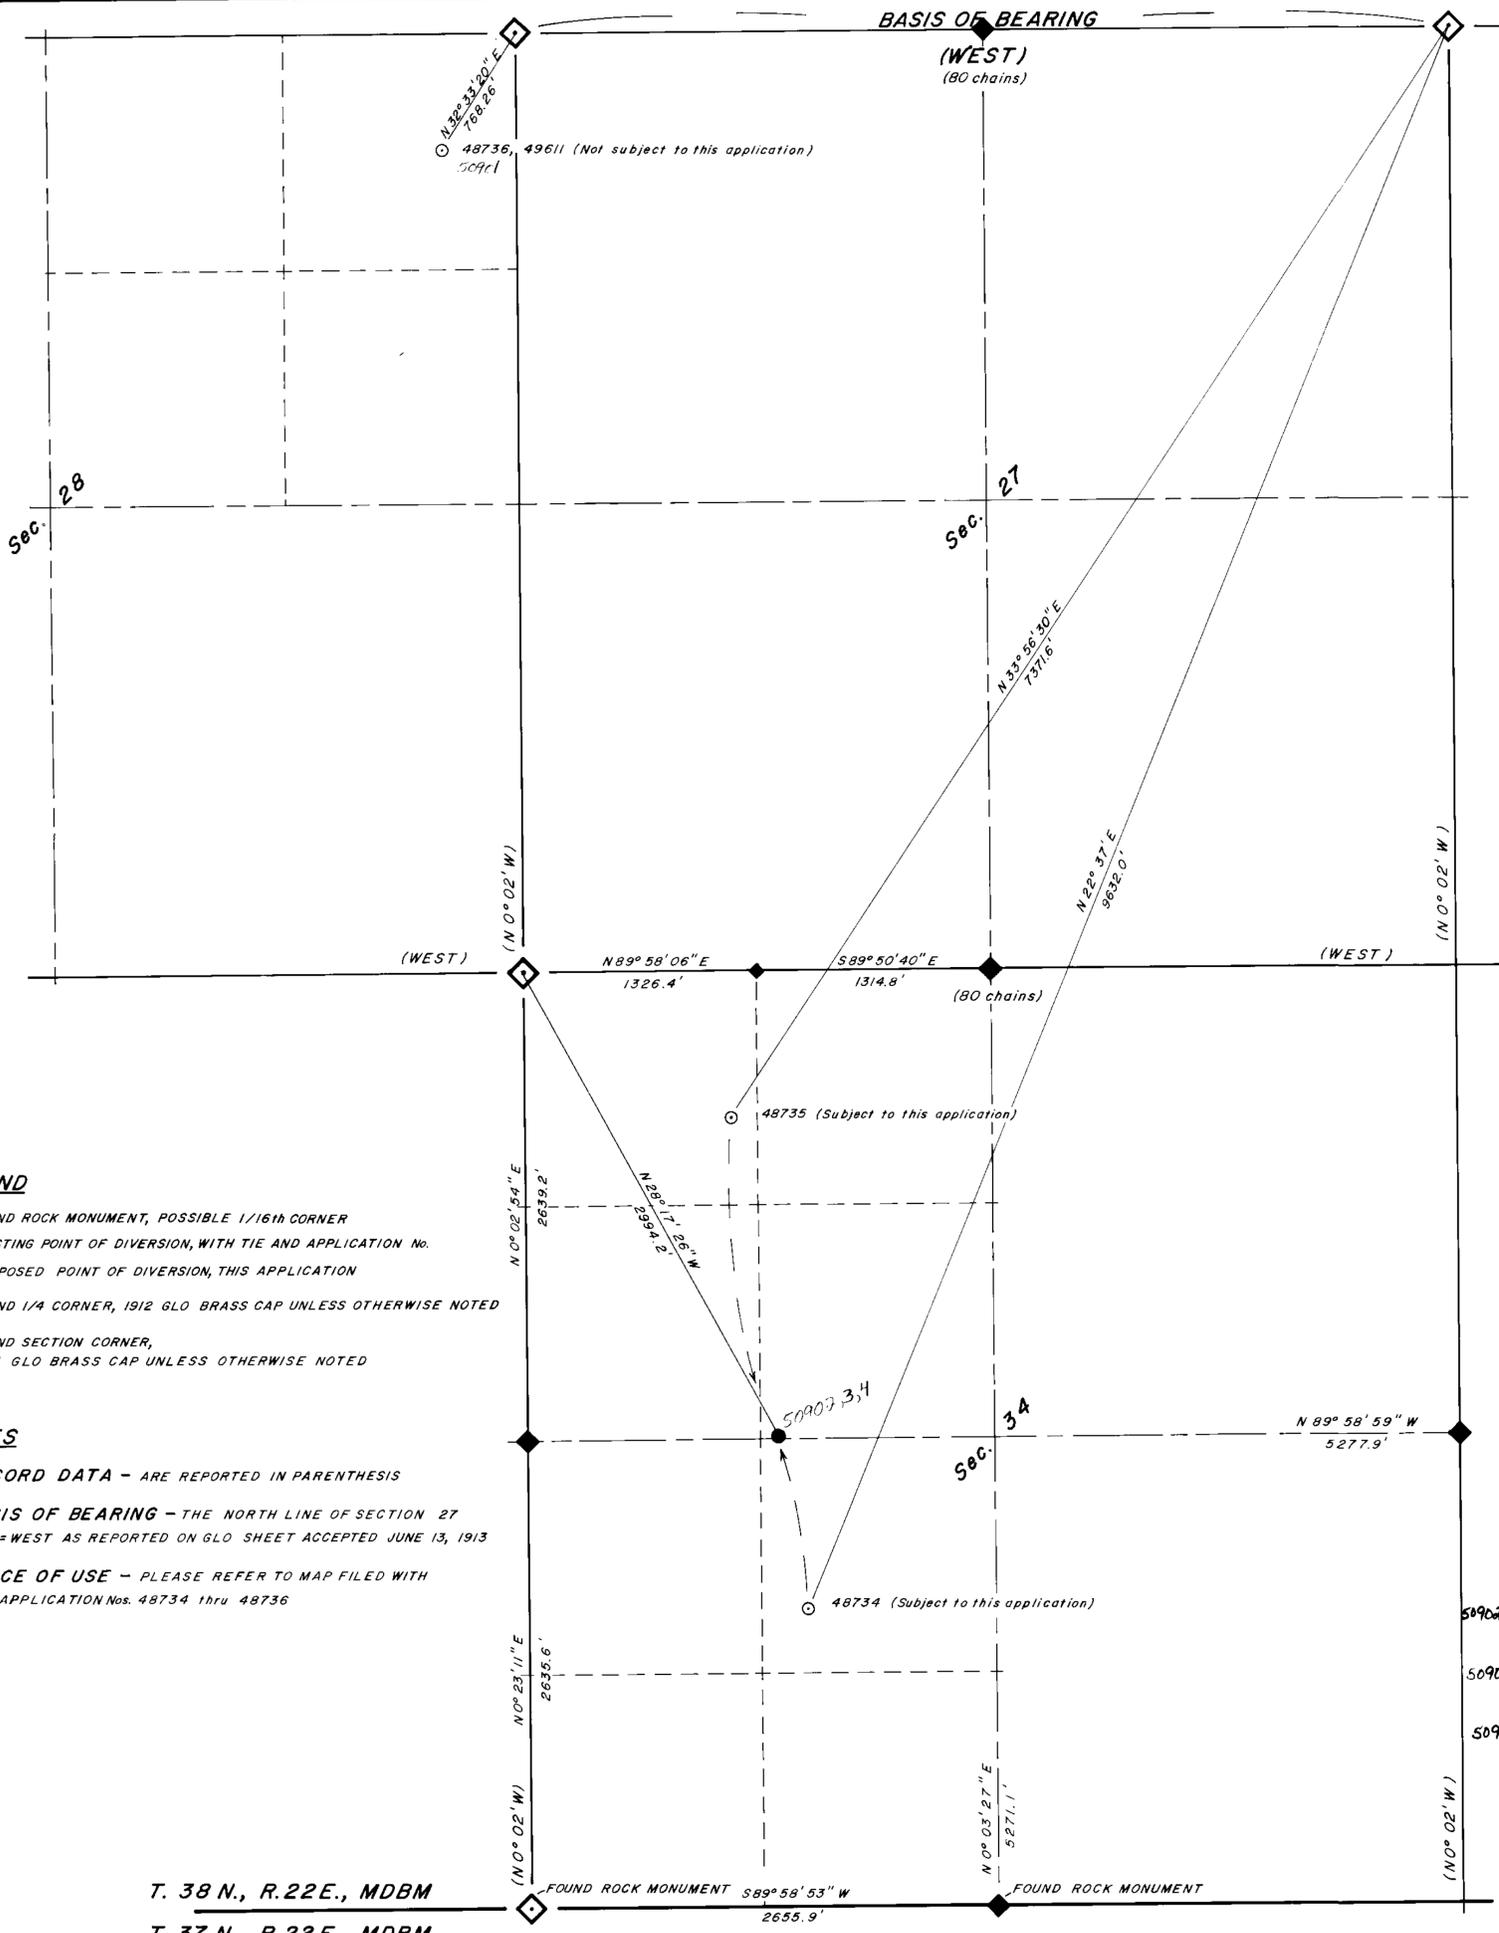

LEGEND

- ◆ FOUND ROCK MONUMENT, POSSIBLE 1/16th CORNER
- EXISTING POINT OF DIVERSION, WITH TIE AND APPLICATION No.
- PROPOSED POINT OF DIVERSION, THIS APPLICATION
- ◆ FOUND 1/4 CORNER, 1912 GLO BRASS CAP UNLESS OTHERWISE NOTED
- ◇ FOUND SECTION CORNER, 1912 GLO BRASS CAP UNLESS OTHERWISE NOTED

NOTES

- 1) RECORD DATA - ARE REPORTED IN PARENTHESIS
- 2) BASIS OF BEARING - THE NORTH LINE OF SECTION 27 = WEST AS REPORTED ON GLO SHEET ACCEPTED JUNE 13, 1913
- 3) PLACE OF USE - PLEASE REFER TO MAP FILED WITH APPLICATION Nos. 48734 thru 48736

T. 38 N., R. 22 E., MDBM
 T. 37 N., R. 22 E., MDBM

State of NEVADA
 County of WASHOE S. S.



I, William Francis Price, being first duly sworn, depose and say that this map, consisting of 1 sheet(s), has been correctly drawn to the designated scale from field notes of a survey made under my supervision between April 1, 1986, and January 15, 1987; that it truly and correctly represents the proposed location and extent of the works used to divert water from underground sources in Washoe County, Nevada, by Western Goldfields Company for Mining, Milling, and Domestic purposes; that the proposed point of diversion, the approximate location of the mine, the approximate size and location of the diverting conduit and the location and names of all other works or streams which are crossed by or connected with said works are fully and completely designated hereon.

William F. Price
 State Water Right Surveyor No. 685

Subscribed and sworn to before me this 24 day of March, 1987.

Jeanne M. Peterson
 Notary Public in and for
Washoe County

My Commission expires July 1, 1990

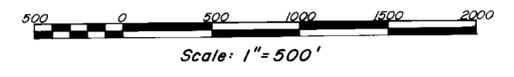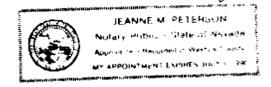

50902	13125	11-8-91
50903	13126	11-8-91
50904	13127	11-8-91

HOG RANCH WESTERN GOLDFIELDS COMPANY
 SPARKS, NEVADA

TITLE **MAP**
 TO ACCOMPANY APPLICATIONS TO
 CHANGE THE POINT OF DIVERSION, PERMIT Nos.
 48734 & 48735, WASHOE COUNTY, NEVADA

FILED
 MAY 16 1987

APPROVALS	REVISIONS	SCALE: 1" = 500'	PLATE No. 1 of 1
<u>WFP</u> 3/87		COMPILED: WFP 3/87	DRAFTED: WFP 3/87

Sheet 1 of 1

50901 50902 50903 50904