

STATE OF NEVADA  
 COUNTY OF HUMBOLDT  
 I, Robert N. Caldwell, being first duly sworn, depose and say that this map has been correctly drawn to the designated scale from field notes of a survey made by me during April, 1987; that it truly and correctly represents the proposed location and extent of the works used to divert water from underground in Pershing County, by Robert G. & Myrtle Albrecht for irrigation and domestic purposes. That the proposed point of diversion, the approximate location and size of the diverting channel or other conduit, the place and manner of use, and the location and names of all other works and streams which are crossed by or connected to the said works are fully and correctly designated on this map.


Robert N. Caldwell  
 State Engineer No. 468  
 4233

NOTARY PUBLIC CERTIFICATE  
 STATE OF Nevada  
 COUNTY OF Humboldt  
 On this 2<sup>nd</sup> day of May, 1987, Robert N. Caldwell personally appeared before me, a Notary Public, in and for said county and state, and acknowledged to me that he executed the above instrument. In witness whereof I set my hand and affixed my official seal.

Helen F. Hemment  
 NOTARY PUBLIC

HELEN F. HEMENT  
 Notary Public - Nevada  
 Humboldt County  
 My Appointment Expires Feb. 16, 1988

NOTES  
 ◊ INDICATES A FOUND SECTION CORNER A 5/8" IRON PIN WITH A CAP MARKED R.L.S. 6196  
 ◆ INDICATES A FOUND 1/4 CORNER A 5/8" IRON PIN WITH A CAP MARKED R.L.S. 6196.  
 BASIS OF BEARINGS IS FROM MAP FILE NO. 135050 FILED IN THE OFFICE OF THE PERSHING CO. RECORDER.

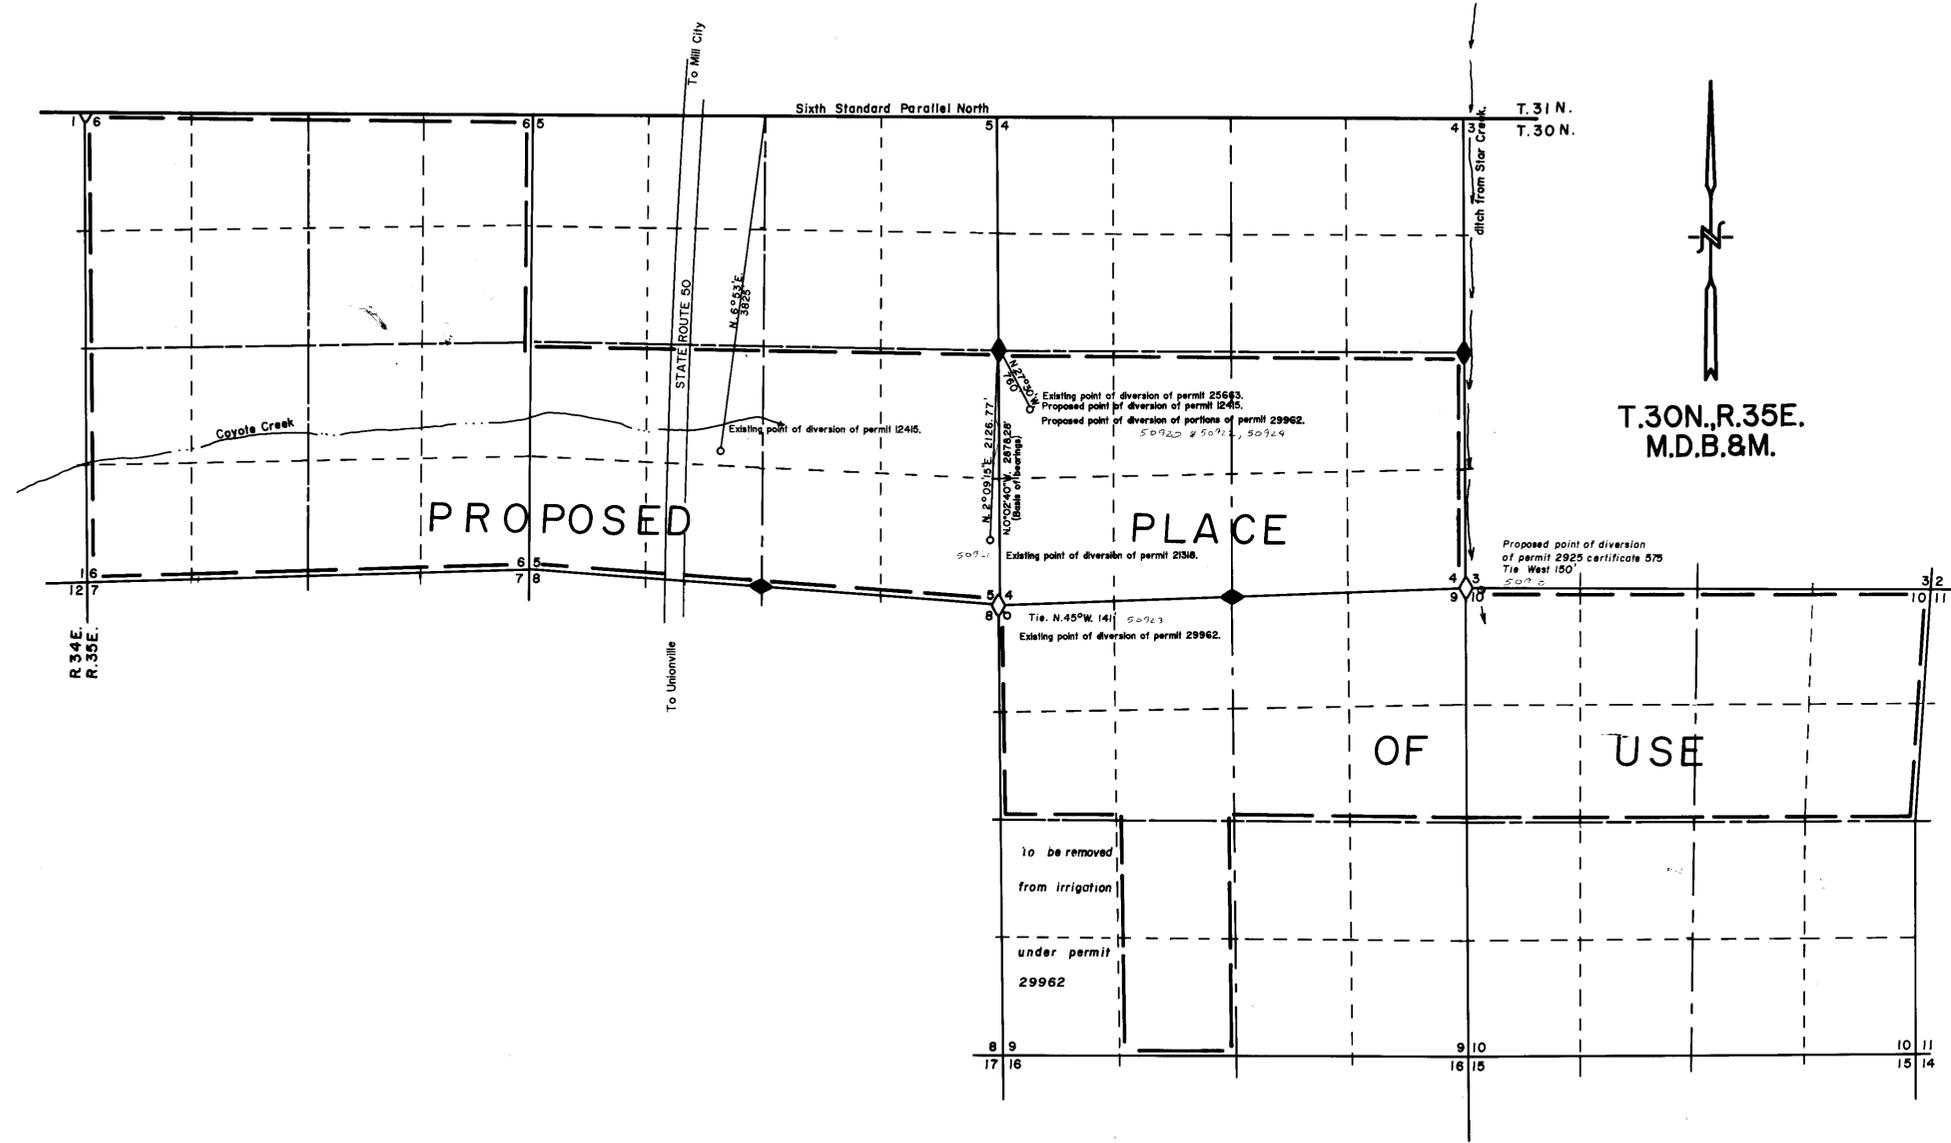

T.30N., R.35E.  
 M.D.B.&M.

FILED  
 AUG 19 1987  
 STATE ENGINEER'S OFFICE

Revised 8/17/87  
 Desert-Mountain Inc.  
 Land Surveyors.  
 148 West Second Street  
 Winnemucca, Nevada 89445  
 702 823-4414

50917 - 50924  
 MAP  
 To Accompany Application to Change  
 The point of diversion of a place of use  
 of permit 12415 cert. 3824  
 and portions of permit 29962  
 and to change the place of use of permits  
 2925 cert. 575, 3065 cert. 840,  
 21318 cert. 7782, 29663 cert. 8007  
 By Robert G. & Myrtle Albrecht  
 From underground  
 Pershing County, Nevada

50924 50923 50922 50921 50920 50919 50918 50917