
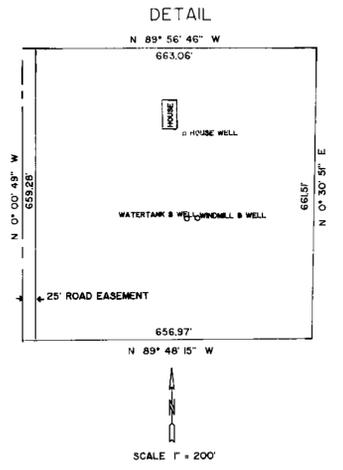


W 1/2 SEC. 12, T. 11 N, R. 23 E, M. D. M.
EXISTING PLACE OF USE & POINT OF DIVERSION

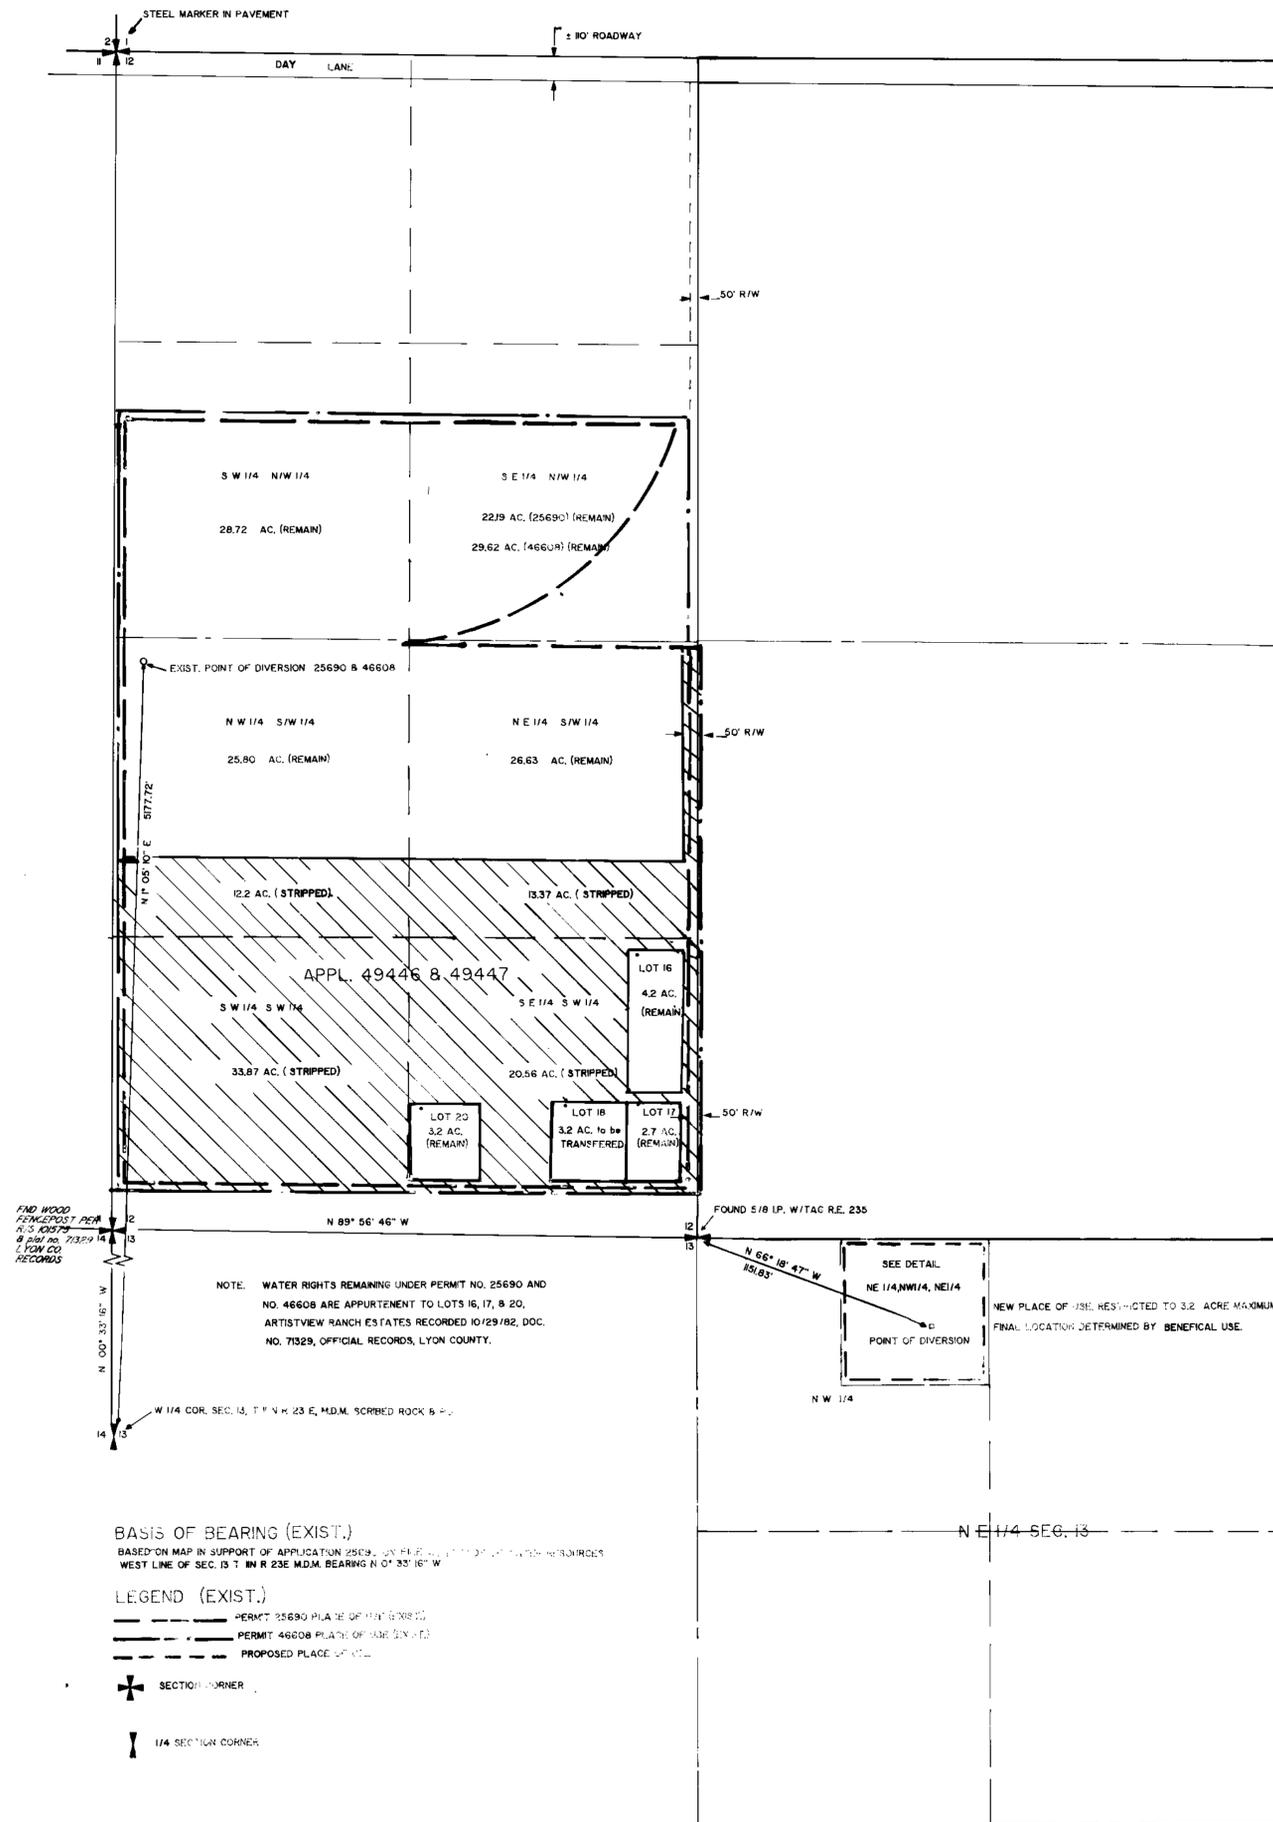


STATE OF NEVADA S S
COUNTY OF LYON

GEORGE H. DENSON, BEING FIRST DAILY SWORN DEPOSE AND SAY THAT THIS MAP, CONSISTING OF 1 SHEET, HAS BEEN CORRECTLY DRAWN TO THE DESIGNATED SCALE FROM FIELD NOTES OF A SURVEY MADE BY ME ON 10/15/87 THAT IT TRULY AND CORRECTLY REPRESENTS THE LOCATION AND EXTENT OF WORKS PREPARED TO DIVERT UNDERGROUND WATERS IN LYON COUNTY BY RALPH T. CASEBOLT, INC. & RALPH T. & JOSEPHINE CASEBOLT, FOR IRRIGATION PURPOSES.

George H. Denson
GEORGE H. DENSON STATE WATER RIGHT SURVEYOR NO. 455

SUBSCRIBED AND SWORN BEFORE ME THIS 9th DAY OF MAY 1987.
Charles J. King
NOTARY PUBLIC

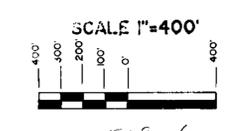

509-6

MAP

TO ACCOMPANY APPLICATION TO CHANGE THE POINT OF DIVERSION, MANNER OF USE AND PLACE OF USE OF A PORTION OF UNDERGROUND WATERS HERETOFOR APPROPRIATED UNDER PERMITS 25690 AND 46608

BY

RALPH T. CASEBOLT, INC. & RALPH T. & JOSEPHINE CASEBOLT

FOR IRRIGATION AND DOMESTIC PURPOSES

MAY 21 1987

87-01

LYON COUNTY NEVADA