


T. 24N., R. 49E., M.D.M.
EUREKA COUNTY

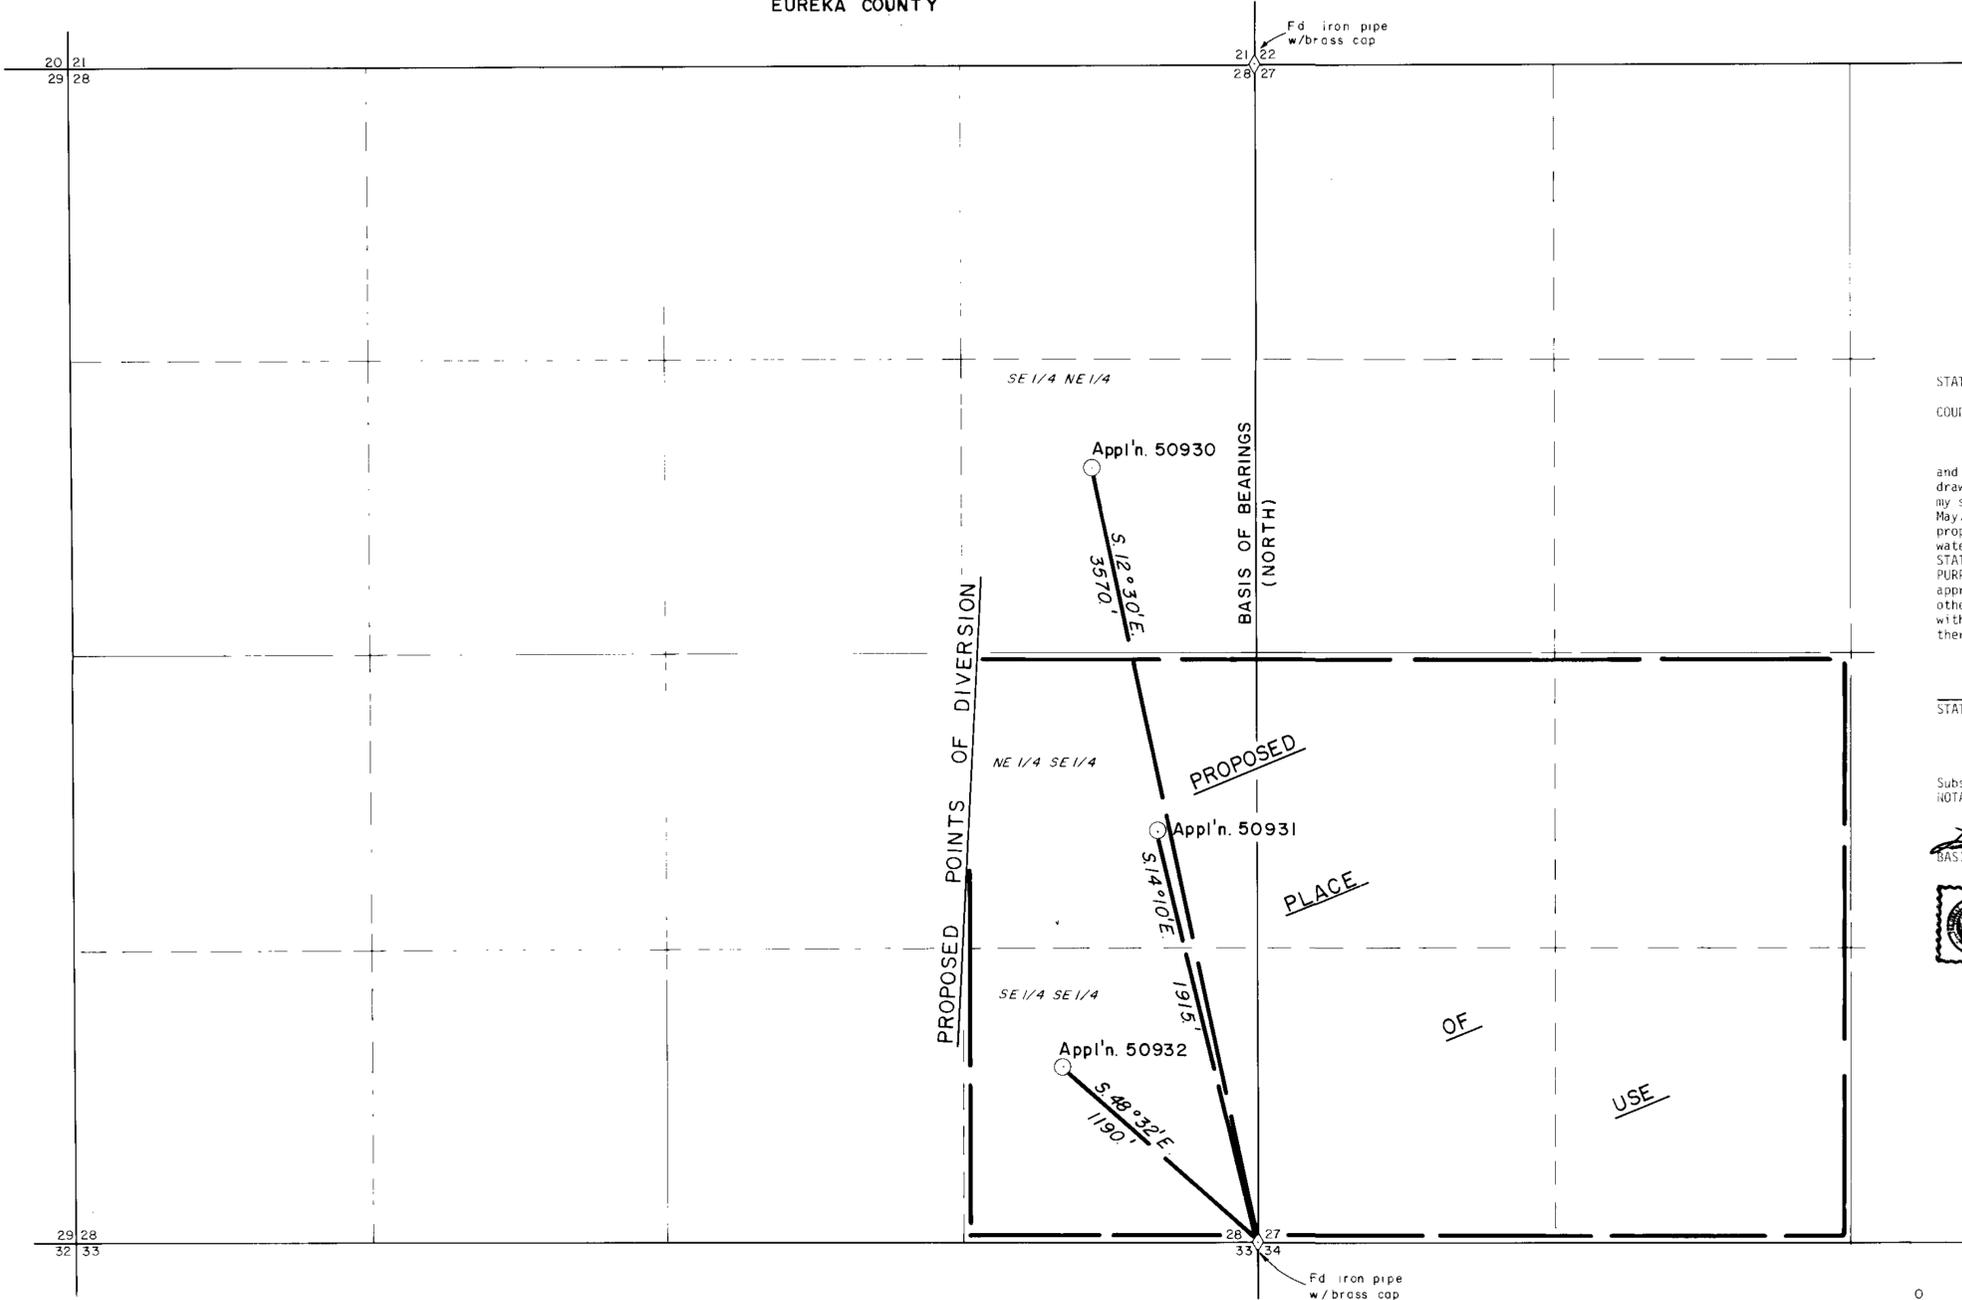


STATE OF NEVADA }
COUNTY OF ELKO } ss.

I, William A. Hisbet, being first duly sworn, depose and say that this map, consisting of one sheet, has been drawn to the designated scale from a survey, made under my supervision and direction, completed on the 19th day of May, 1987; that it truly and correctly represents the proposed location and extent of the works used to divert water from UNDERGROUND SOURCES in EUREKA COUNTY by SILVER STATE MINING CORPORATION for MINING, MILLING & DOMESTIC PURPOSES. That the proposed point of diversion, the approximate location and size of the diverting channel or other works or streams which are crossed by, or connected with the said works, are fully and correctly designated thereon.

William A. Hisbet
STATE WATER RIGHT SURVEYOR NO. 448

Subscribed and sworn to before me this 5th day of June, 1987
NOTARY PUBLIC in and for ELKO COUNTY, NEVADA.

Leora Bernadot
BASIS OF BEARINGS: The East line of section 28, as shown on plat of survey of township by U.S. General Land Office, accepted March 12, 1928.

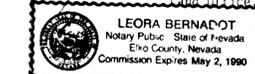

SCALE 1" = 400'

FILED
JUL 6 1987
STATE ENGINEER'S OFFICE

MAP
TO ACCOMPANY APPLICATION TO
APPROPRIATE WATER FOR
MINING, MILLING & DOMESTIC PURPOSES
BY
SILVER STATE MINING CORPORATION
FROM UNDERGROUND SOURCES

NO.	BY DATE	DESCRIPTION	CHK'D	APP'D
REVISIONS				
DRAWN BY DJF		APPROVED BY <i>D.J.F.</i>		
JOB NO 878039		DATE JUNE 1987		

Kennedy/Jenks/Chilton
Consulting Engineers
421 Court Street
Elko, NV. **W87018**

50932, 50931, 50930