

T. 20 N., R. 22 E., MDB&M.

STATE OF NEVADA
S.S.
COUNTY OF WASHOE

I, MICHAEL D. BUSCHELMAN, BEING FIRST DULY SWORN, DEPOSE AND SAY THAT THIS MAP, CONSISTING OF ONE SHEET, HAS BEEN CORRECTLY DRAWN TO THE DESIGNATED SCALE TO ACCOMPANY APPLICATION TO APPROPRIATE NUMBER 50936 FROM A FIELD SURVEY CONDUCTED UNDER MY DIRECTION ON MAY 20, 1987, FROM UNDERGROUND SOURCES LOCATED IN WASHOE COUNTY, NEVADA, FOR COMMERCIAL AND DOMESTIC PURPOSES BY ROBERT L. HELMS CONSTRUCTION AND DEVELOPMENT COMPANY.


Michael D. Buschelman
MICHAEL D. BUSCHELMAN STATE WATER RIGHTS SURVEYOR # 792

SUBSCRIBED AND SWORN TO BEFORE ME THIS
11th DAY OF August, 1987.

Michelle Milled
NOTARY PUBLIC IN AND FOR WASHOE COUNTY, NEVADA

BASIS OF BEARINGS:

RECORD OF SURVEY FOR SIERRA PACIFIC POWER COMPANY
RECORDED ON APRIL 16, 1985, UNDER FILE NO. 56244
IN STOREY COUNTY, NEVADA, NOTING THE BEARING
FROM THE EAST QUARTER CORNER TO THE WEST QUARTER
CORNER OF SECTION 34 T. 20 N., R. 22 E., MDB&M
BEARS NORTH 88°54'30" WEST.

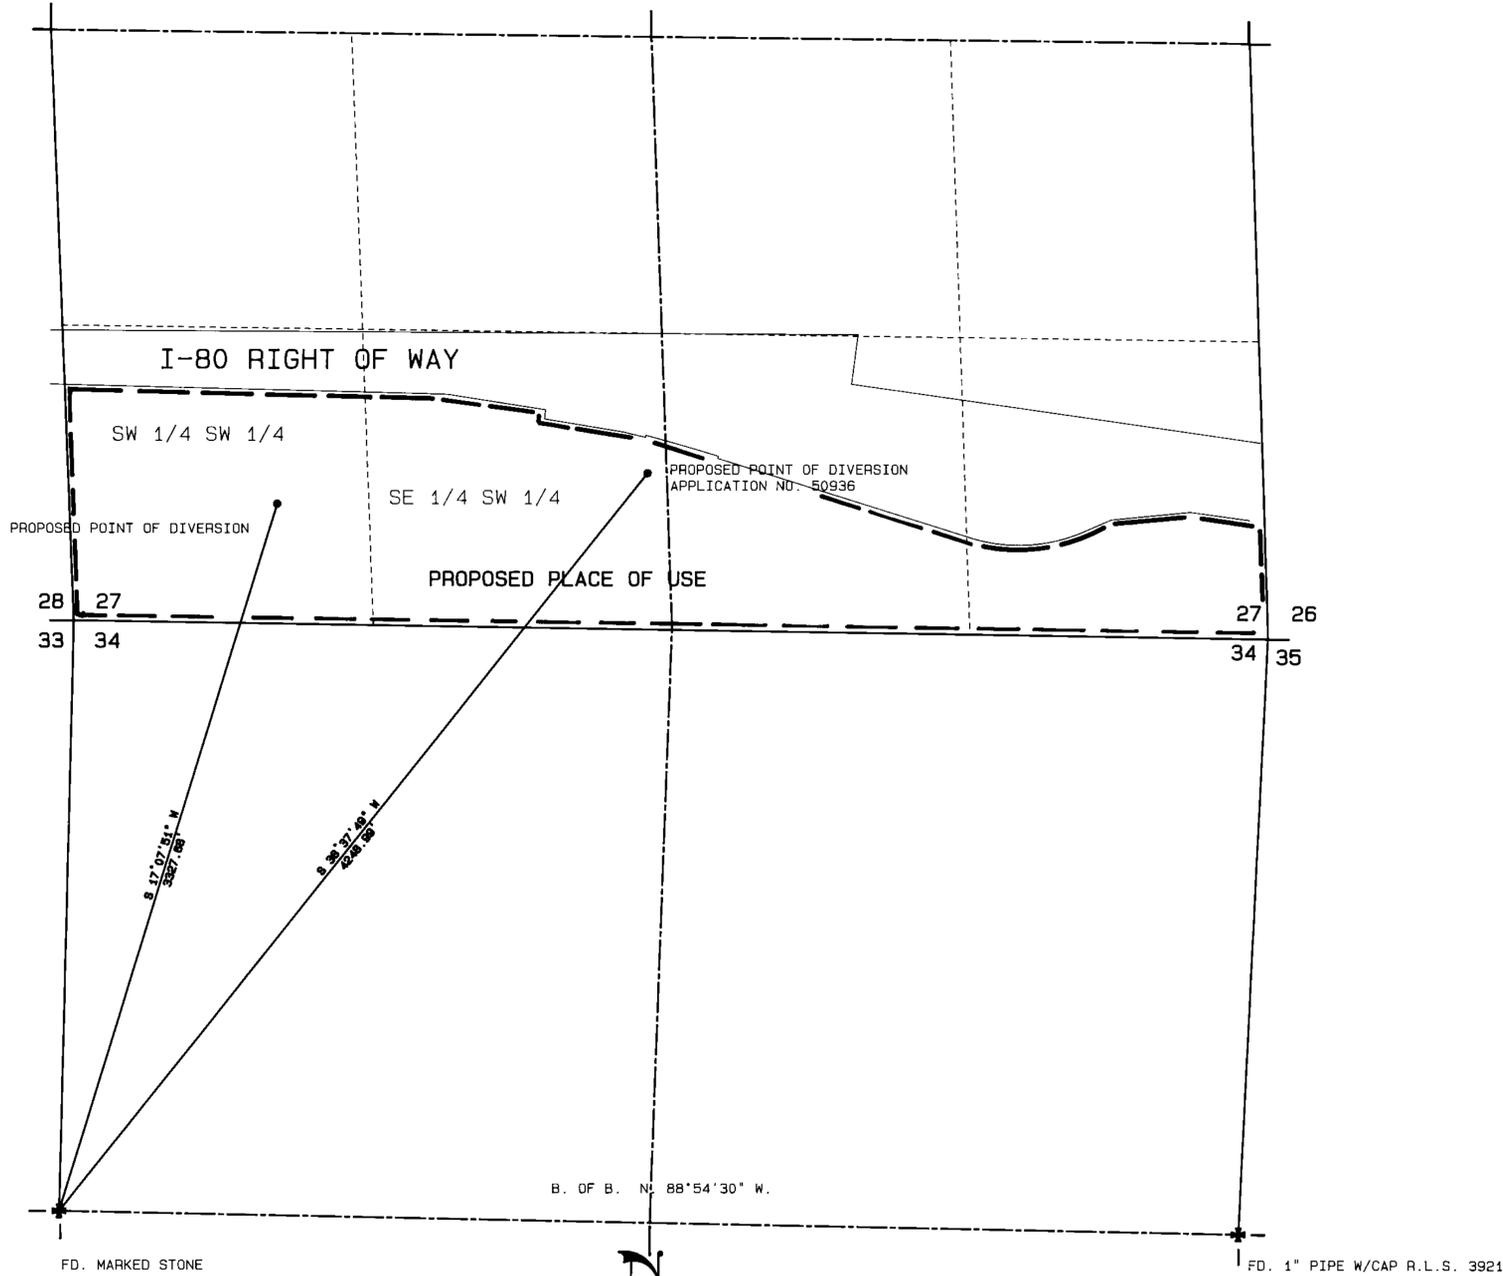

CRIP 19161 50 E. 7-12-95



1" = 400'

FILED
AUG 13 1987
STATE ENGINEER'S OFFICE

50936

MAP
TO ACCOMPANY APPLICATION TO APPROPRIATE
PUBLIC WATERS
BY
ROBERT L. HELMS CONSTRUCTION
AND DEVELOPMENT COMPANY
FOR COMMERCIAL AND DOMESTIC PURPOSES
FROM UNDERGROUND SOURCES

SUMMIT ENGINEERING CORPORATION
CONSULTING ENGINEERS AND SURVEYORS
5605 MAE AVE. SUITE 100
RENO, NEVADA 89521 (702) 747-8600

SHEET 1
OF 1

50936