


T. 35 N., R. 56 E., M.D.M.
ELKO COUNTY

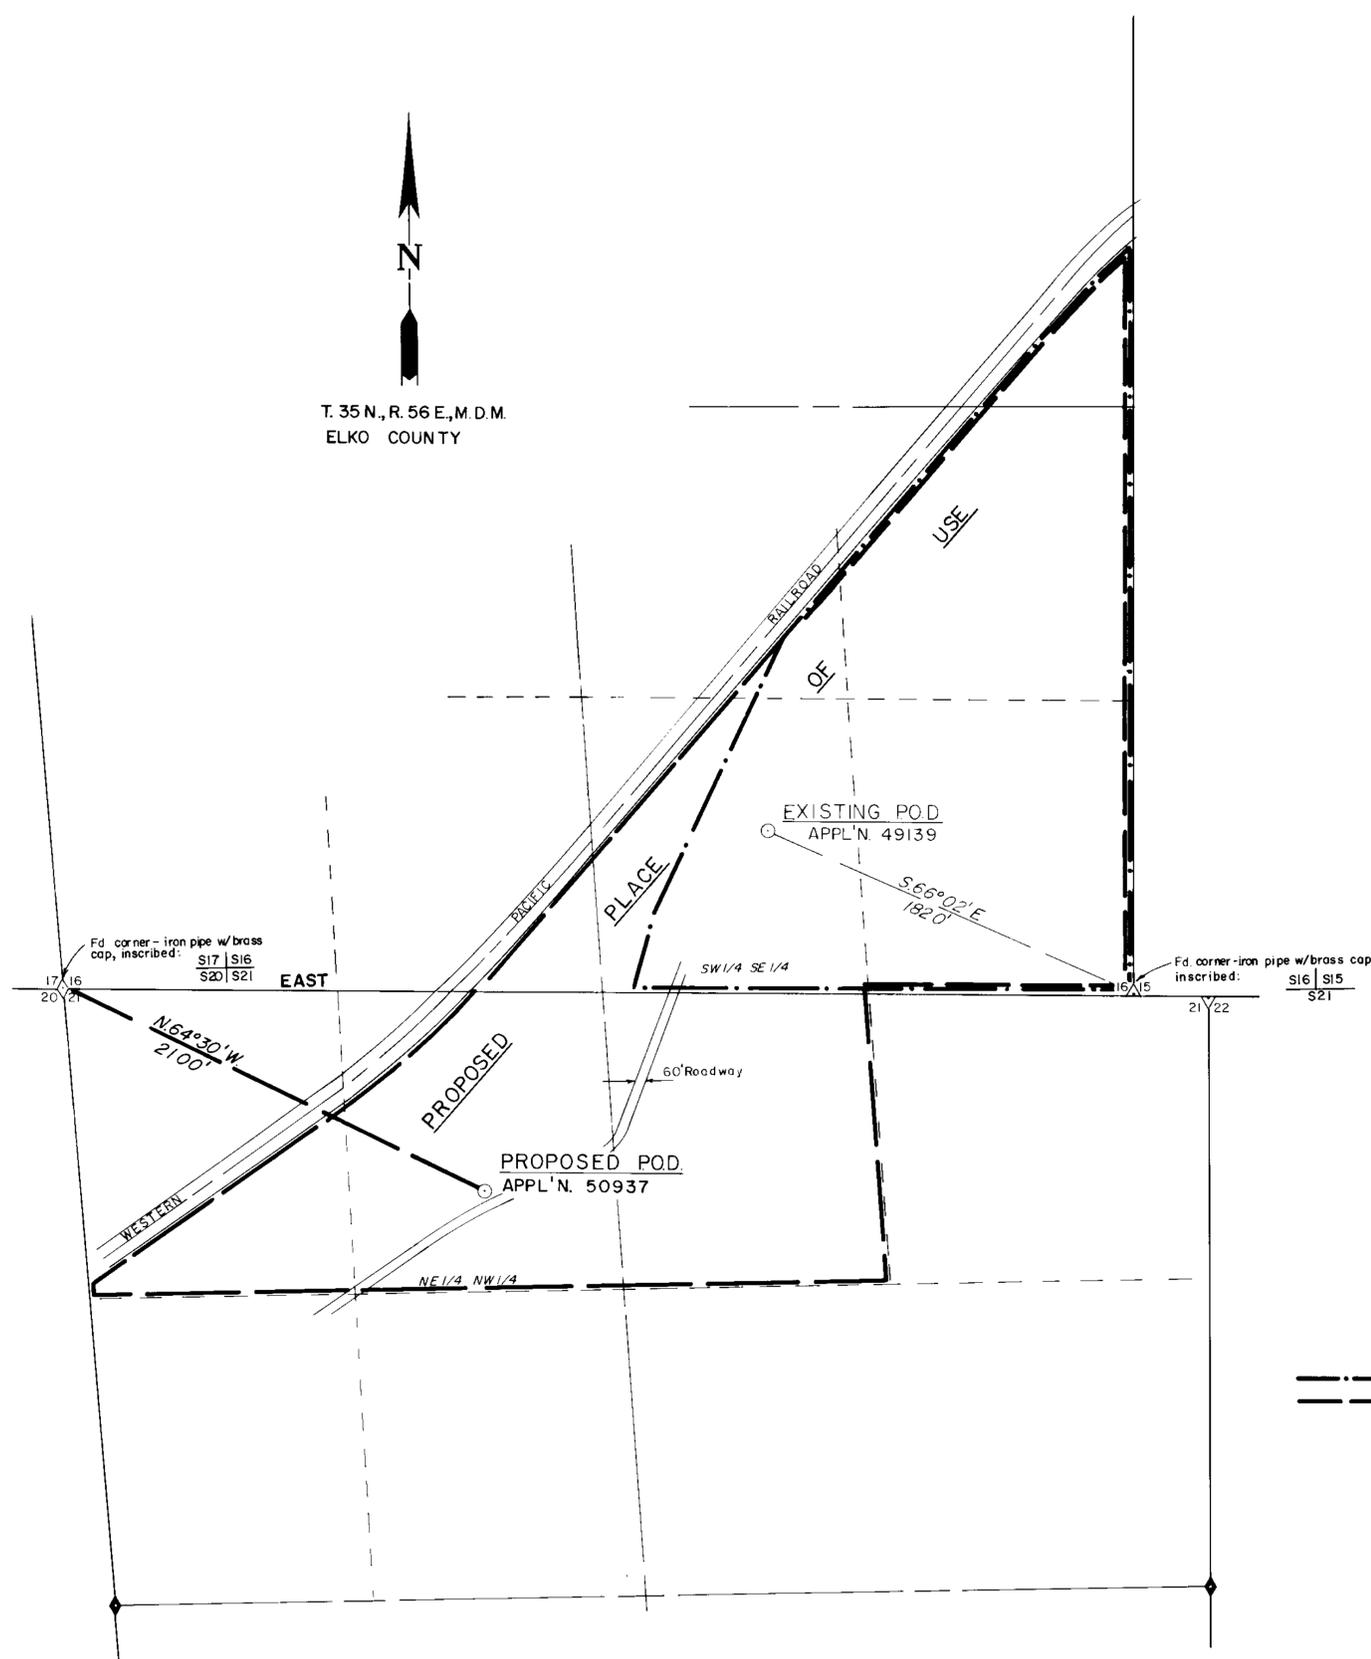

— Existing Place Of Use
 - - - Proposed Place Of Use

STATE OF NEVADA } ss.
 COUNTY OF ELKO }


I, William A. Nisbet, being first duly sworn, depose and say that this map, consisting of one sheet, has been drawn to the designated scale from a survey, made under my supervision and direction, completed on the 12th day of May, 1987; that it truly and correctly represents the proposed location and extent of the works used to divert water from an UNDERGROUND SOURCE in ELKO COUNTY by HARNEY ROCK & PAVING COMPANY for INDUSTRIAL & DOMESTIC PURPOSES. That the proposed point of diversion, the approximate location and size of the diverting channel or other works or streams which are crossed by, or connected with the said works, are fully and correctly designated thereon.

William A. Nisbet
 STATE WATER RIGHT SURVEYOR NO. 448




Subscribed and sworn to before me this 12th day of May, 1987.
 NOTARY PUBLIC in and for ELKO COUNTY, NEVADA.

Leora Bernadot
 BASIS OF BEARINGS: Map of record of survey for Bar BM Livestock, Inc., on file in the office of Elko County Recorder, file no. 19925, dated January 19, 1982.

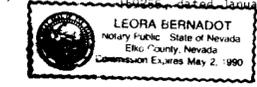

CERTIFICATE No. 13181 ISSUED 12-3-91

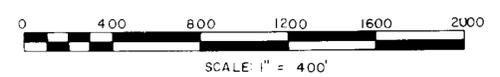

FILED
 JUL 16 1987
 STATE ENGINEER'S OFFICE

50937

MAP
 TO ACCOMPANY APPLICATION TO CHANGE
 POINT OF DIVERSION & PLACE OF USE
 OF WATER HERETOFORE APPROPRIATED
 UNDER PERMIT 49139 FOR
 INDUSTRIAL & DOMESTIC PURPOSES
 BY
HARNEY ROCK & PAVING COMPANY
 FROM AN UNDERGROUND SOURCE

NO.	DATE	DESCRIPTION	CHK'D	APP'D
REVISIONS				
DRAWN BY DJF		APPROVED BY <i>JM</i>		Kennedy/Jenks/Chilton
JOB NO 878038.00		DATE MAY 1987		Consulting Engineers 421 Court Street Elko, NV

W87015

50937