


STATE OF NEVADA }
 COUNTY OF ELKO } 55.





I, William A. Nisbet, being first duly sworn, depose and say that this map, consisting of one sheet, has been drawn to the designated scale from a survey, made under my supervision and direction, completed on the 13th day of August, 1987; that it truly and correctly represents the proposed location and extent of the works used to divert water from SPRING SOURCES in EUREKA COUNTY by STEPHEN D. & PAULINE S. DAMELE for STOCKWATER & DOMESTIC PURPOSES. That the proposed point of diversion, the approximate location and size of the diverting channel or other conduit, the place of use, and the location and names of all other works or streams which are crossed by, or connected with the said works, are fully and correctly shown thereon.

William A. Nisbet
 STATE WATER RIGHT SURVEYOR NO. 448

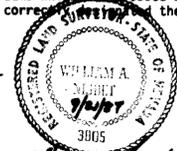

Subscribed and sworn to before me this 22nd day of Sept 1987.
 NOTARY PUBLIC in and for ELKO COUNTY, NEVADA.

Leora Bernadot
 BASIS OF BEARINGS: MAGNETIC, MAP, 16°E.

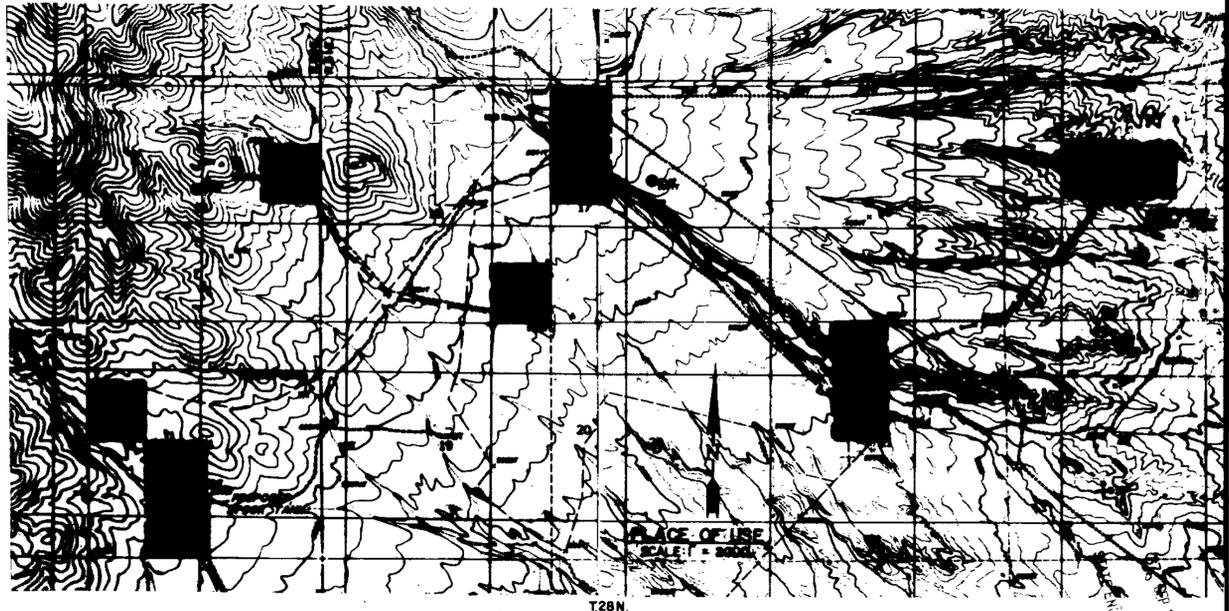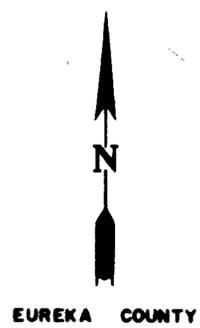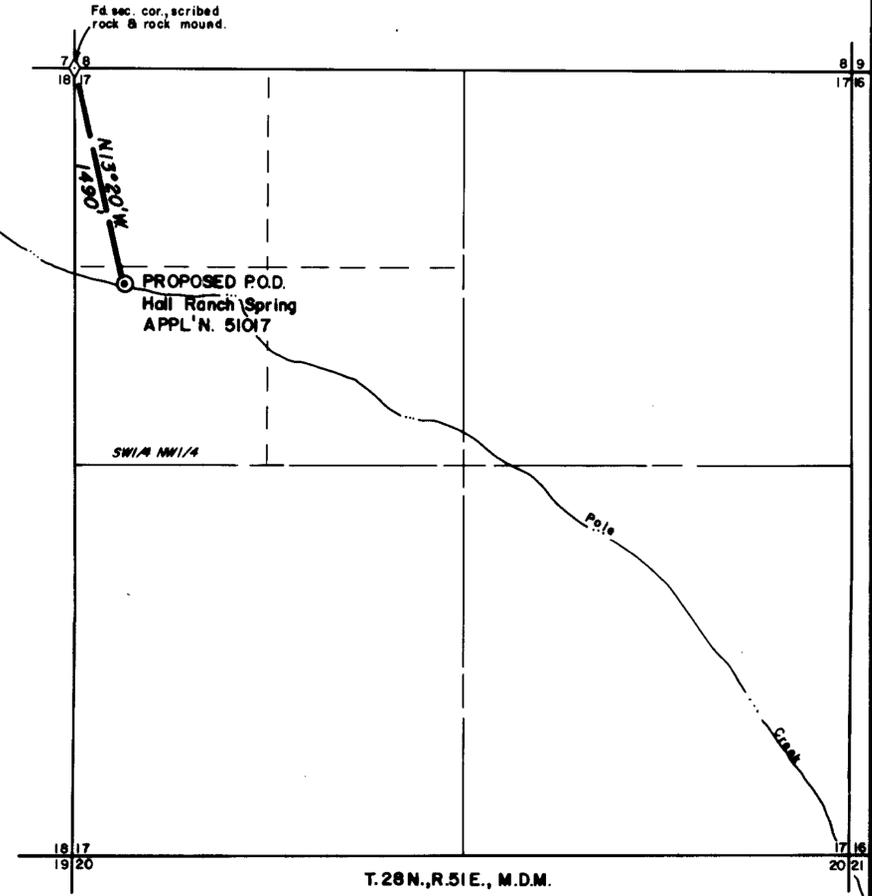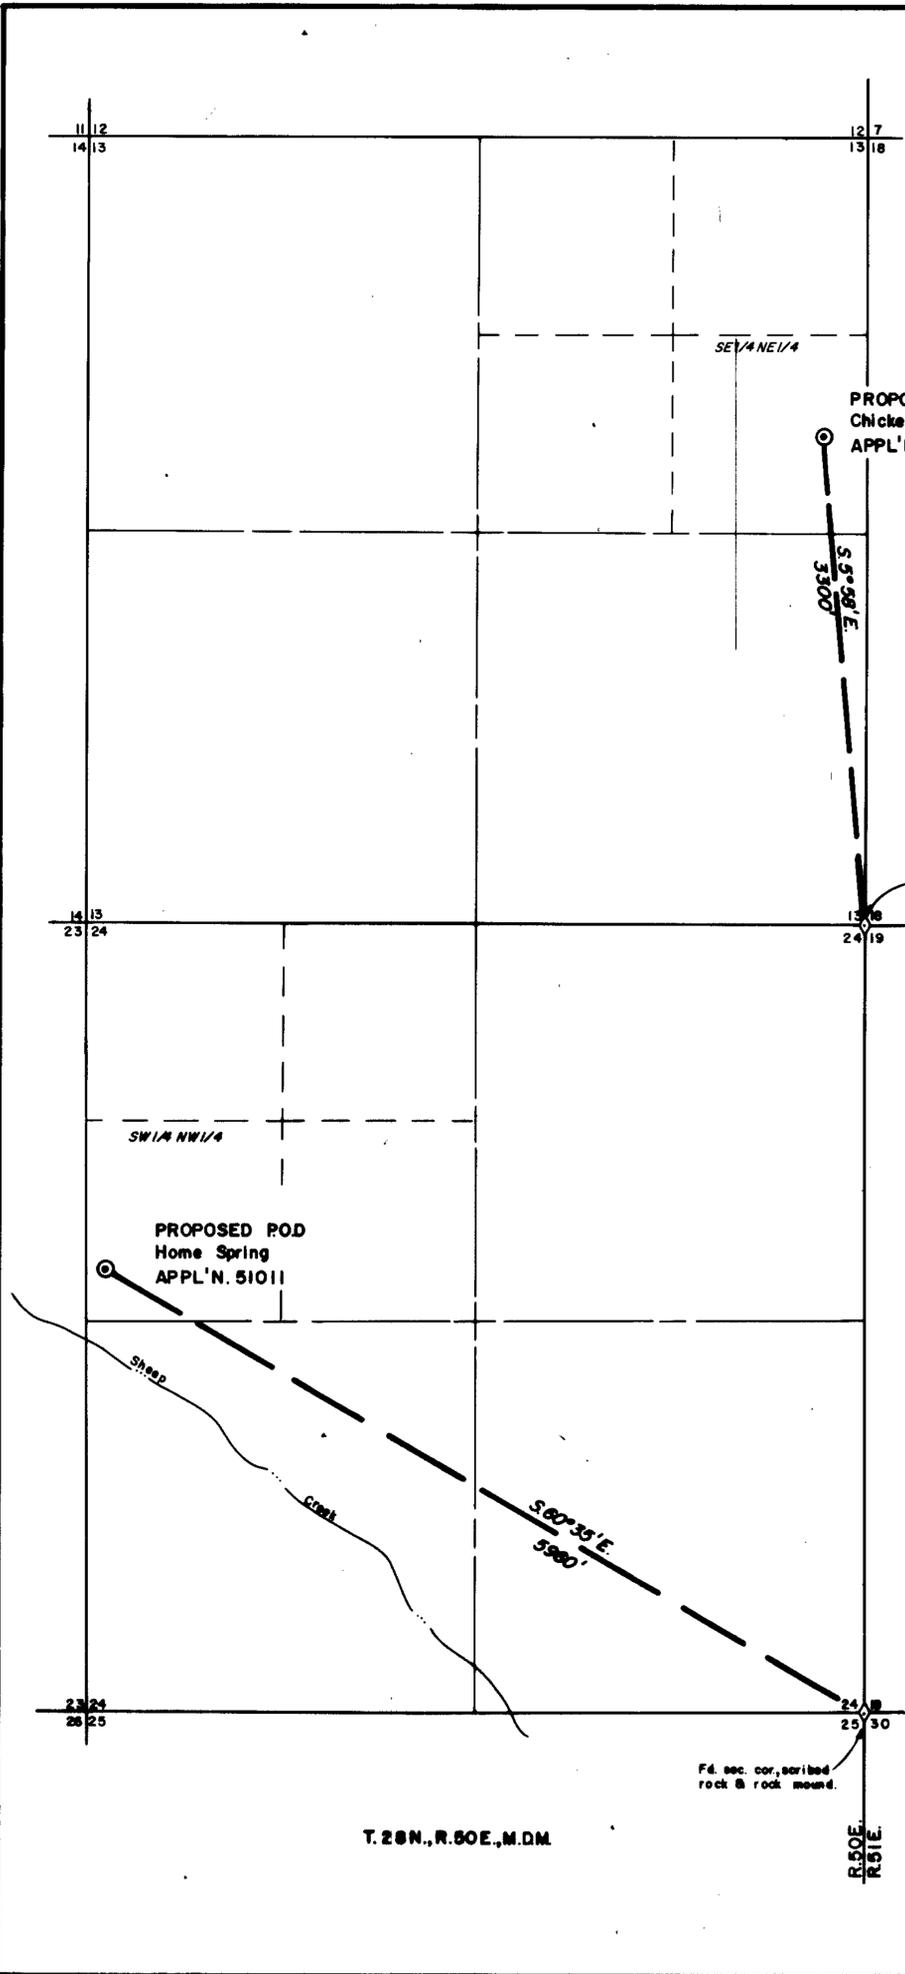

RECEIVED
 SEP 21 1987
 STATE ENGINEER'S OFFICE
 ELKO OFFICE

FILED
 SEP 21 1987

NO.	BY	DATE	DESCRIPTION	CHK'D	DATE
REVISIONS					

DRAWN BY D.J.F. APPROVED BY Kennedy/Janis/Chilton
 JOB NO. 878046.00 DATE SEPT. 1987
 Licensed Professional Engineers & Land Surveyors

MAP
 TO ACCOMPANY APPLICATION TO
 APPROPRIATE WATER FOR
 STOCKWATER & DOMESTIC PURPOSES
 BY
STEPHEN D. & PAULINE S. DAMELE
 FROM SPRING SOURCES

51011 CERTIFICATE No. 13991 ISSUED 5-13-94
 51017 CERTIFICATE No. 13992 ISSUED 5-13-94

51017 51018 51019