


T. 15 N., R. 57 E., M.D.B. & M.

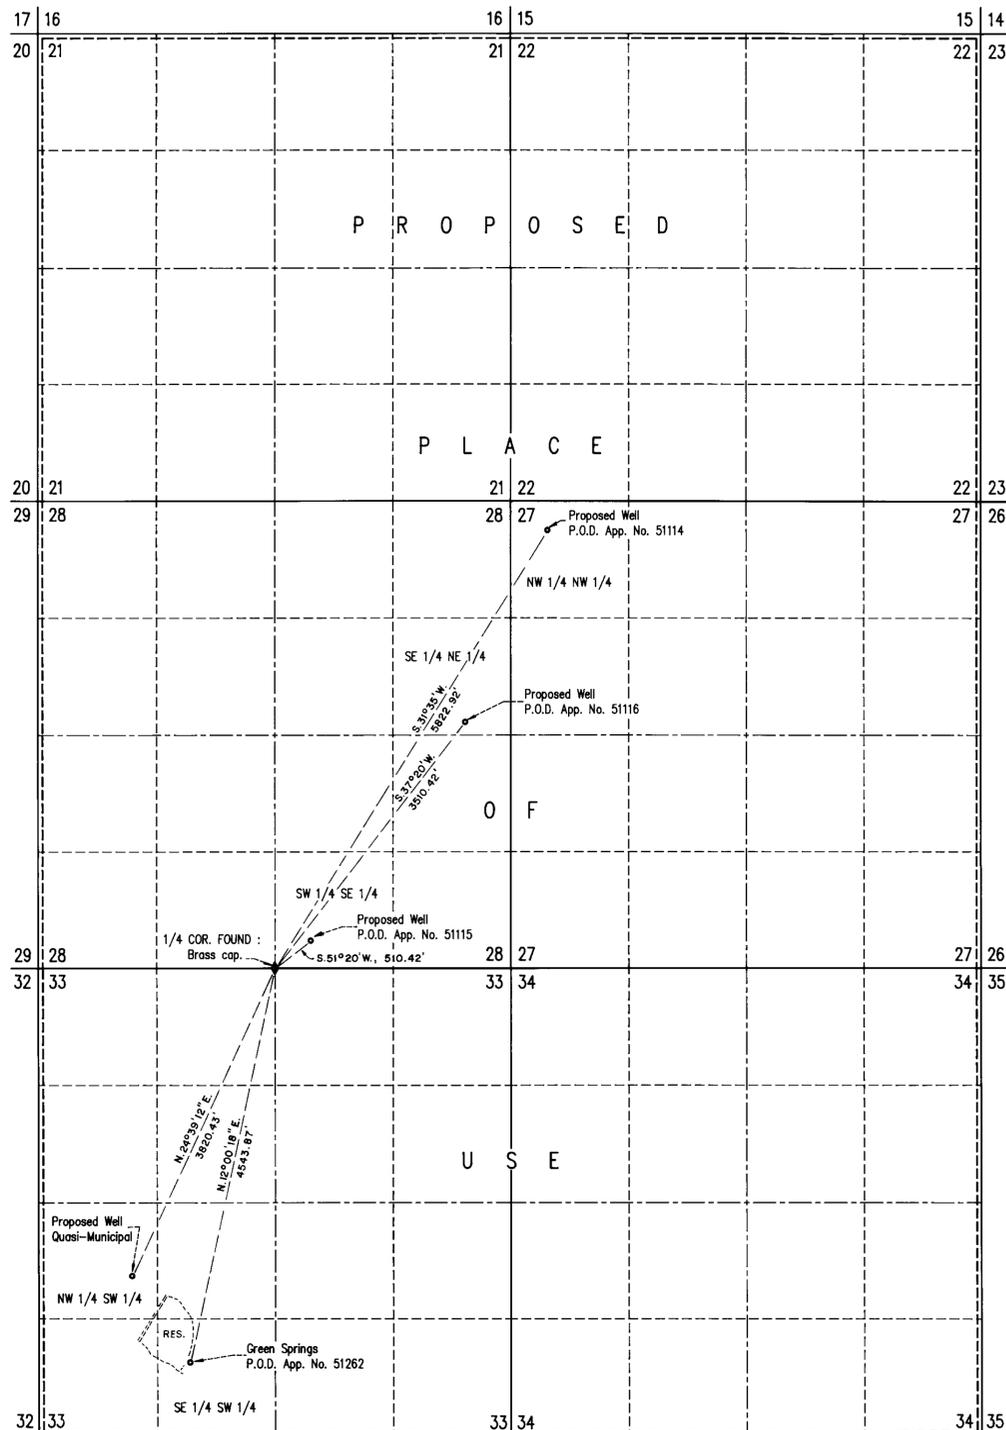

BASIS OF BEARINGS
BY
SOLAR OBSERVATION


STATE OF NEVADA } ss.
County of White Pine }

I, Richard W. Forman, being first duly sworn, depose and say that this map, consisting of one sheet, has been correctly drawn to the designated scale from field notes of a survey made under my supervision and direction on the 1st day of October, 1987; that it truly and correctly represents the proposed location and extent of the works used to divert water from Underground Sources and Green Springs, in White Pine County, by U.S.M.X. of Nevada, Inc. for Mining, Milling, Domestic and Quasi Municipal purposes. That the proposed points of diversion, the approximate location and size of the diverting channel or conduit, all reservoirs or basins, the location and names of all other works which will cross or connect with the proposed works, and the boundary of all lands, showing by 40-acre subdivisions the place of use and the areas proposed to be served, are fully and correctly designated thereon.


Richard W. Forman
State Water Right Surveyor

Subscribed and sworn to before me this 6th day of October, 1987.

Jandra L. Herrick
Notary Public in and for White Pine County, Nevada.

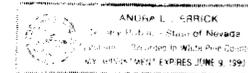

= PLACE OF USE FOR APP. No. 51114, 51115, 51116, 51262, & QUASI-MUNICIPAL APP.

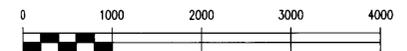

SCALE : 1" = 1000'

FILED
OCT 08 1987
STATE ENGINEER'S OFFICE

SURVEYED & MAPPED
BY
BOUNDY & FORMAN, INC.
ELY, NEVADA
OCTOBER 1987

51423 51114
MAP TO ACCOMPANY
APPLICATION TO APPROPRIATE WATER
FOR
MINING, MILLING, DOMESTIC
& QUASI MUNICIPAL
BY
U.S.M.X. OF NEVADA, INC.
FROM
UNDERGROUND SOURCES
& GREEN SPRINGS

51423 51262 51116 51115 51114