
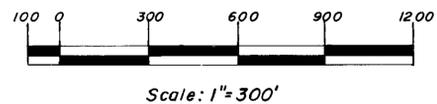


Section 2, T26S., R64E., M.D.M.

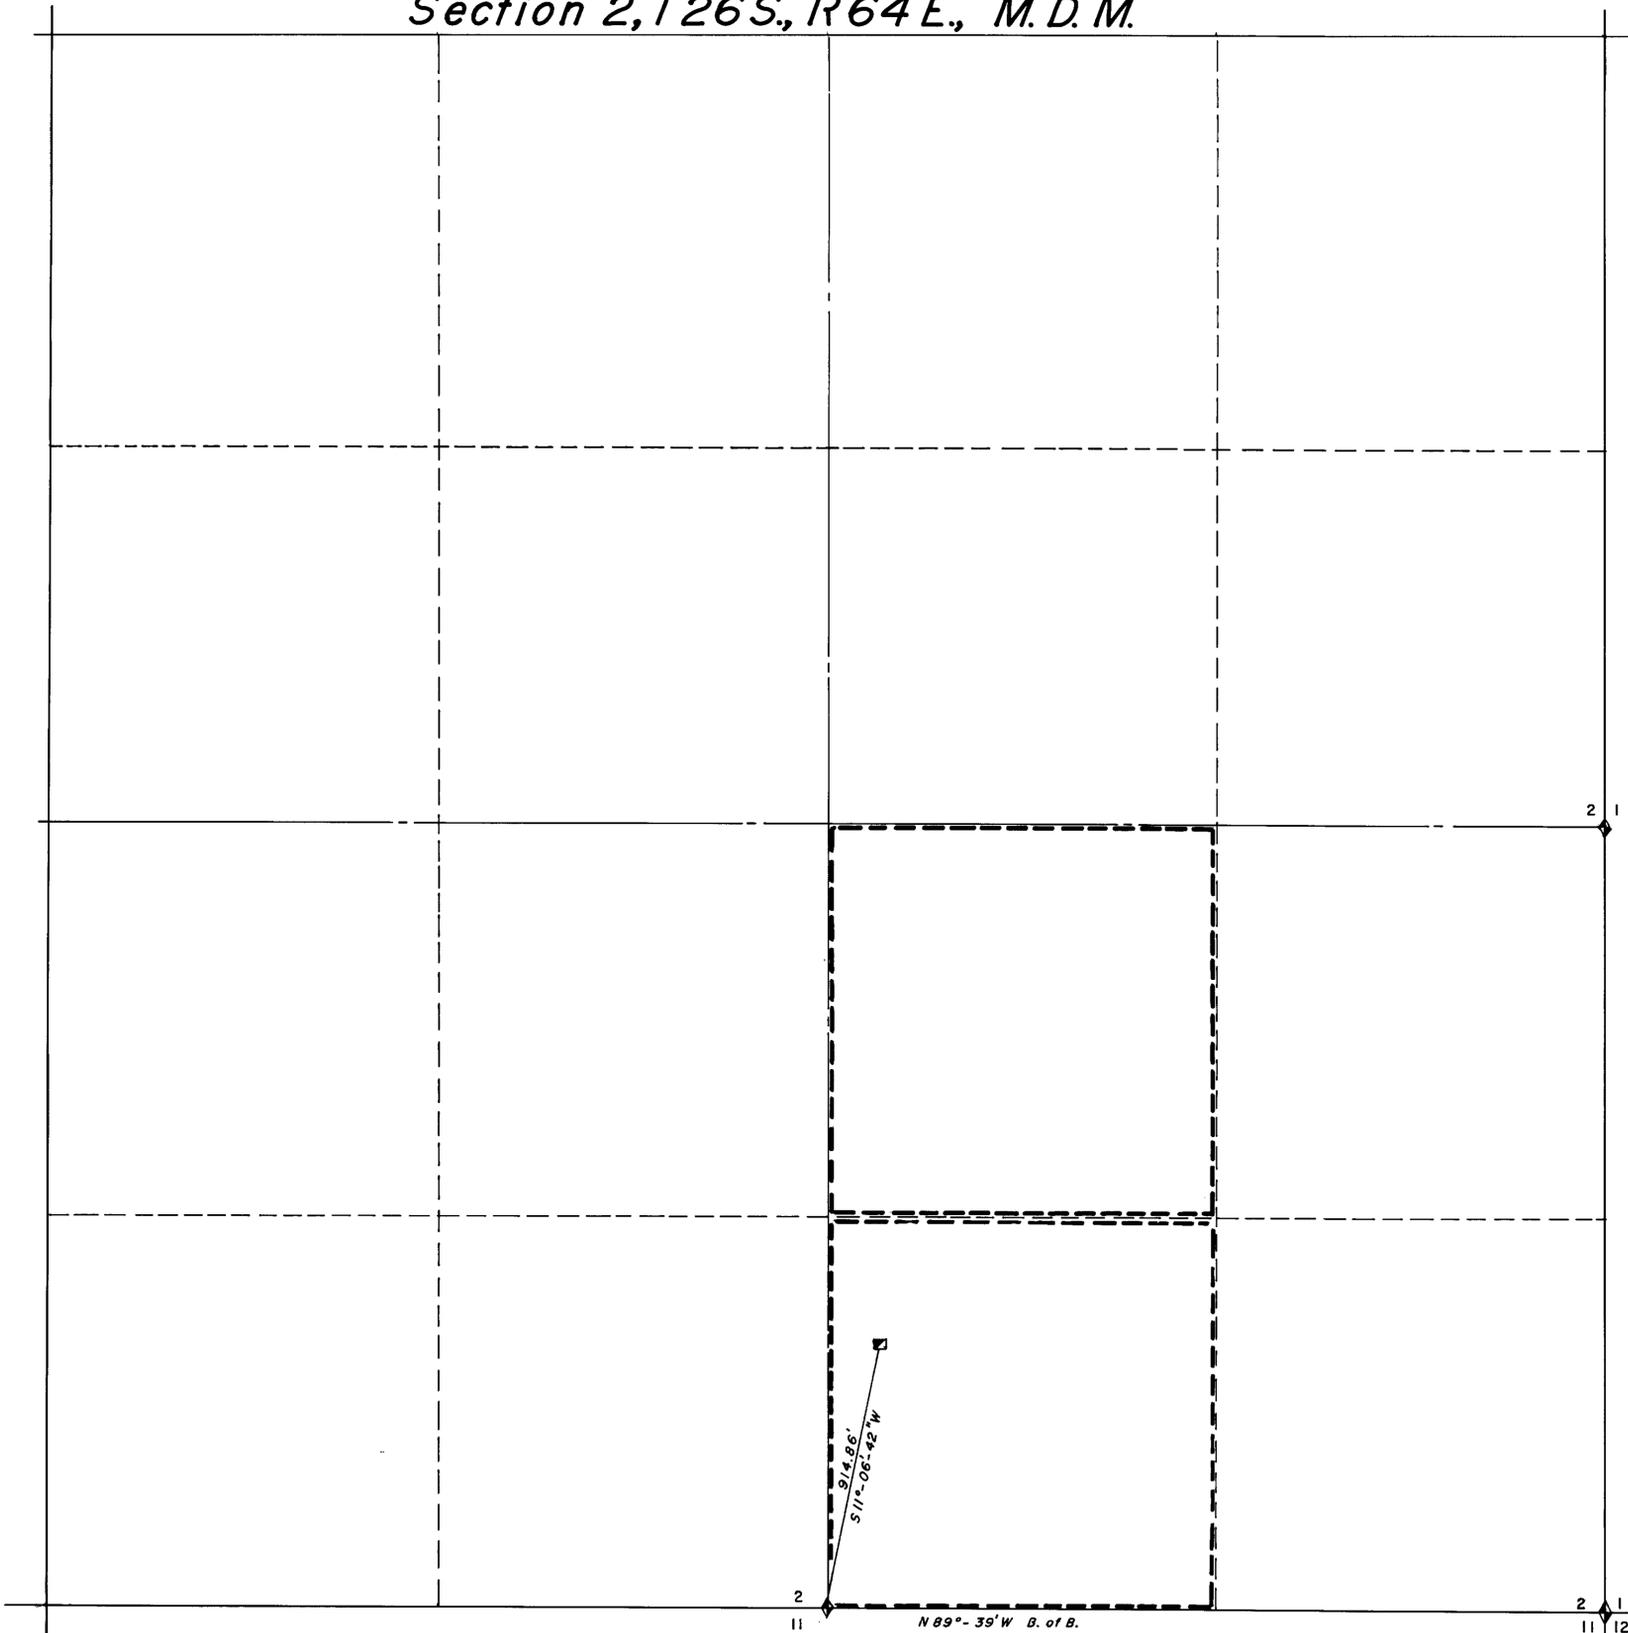

LEGEND

- ◆ Found mound of rocks
- Point of diversion

Surveyor's Certificate

I, Ben G. Sweet Jr., being first duly sworn, depose and say that this map consisting of one sheet, has been correctly drawn to the designated scale from field notes of a survey made by me, and completed on the 14th day of July, 1987; that it correctly represents the proposed location and extent of works to divert water from the Colorado River Basin in Clark County, Nevada, by Canyon Development and Mining Corp. for mining and milling purposes. That the proposed point of diversion, the approximate location of the diverting channel and all other works which will cross or connect with the proposed works are fully and correctly shown hereon.

Ben G. Sweet Jr.
 Ben G. Sweet Jr. - State Water Right Surveyor No. 322



Basis of Bearings

For this survey is the south line of Section 2, T26S., R64E., M.D.M. and shown as N 89°-39' W on U.S. General Land Office Plat of Survey dated December 30, 1882.

Subscribed and sworn before me on this 20th day of JULY, 1987.

Rebecca A. Koeth
 Notary Public in and for Clark County, Nevada.



My commission expires: 8-1-90



51132

MAP
 TO ACCOMPANY APPLICATION
 TO
 APPROPRIATE WATER FOR MINING AND MILLING
 PURPOSES FROM AN UNDERGROUND SOURCE
 BY
 CANYON DEVELOPMENT AND MINING CORP.
 FROM THE COLORADO RIVER BASIN
 CLARK COUNTY, NEVADA