
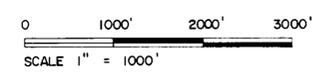


RESOURCE CONCEPTS INC.
 340 North Minnesota Street, Carson City, Nevada 89701 (702) 883 - 1600
ENGINEERING · ECONOMICS · RESOURCE PLANNING

JOB NO. 86-145-01
 DATE 8-03-87
 REVISED 8-12-87 MLD
 DRAWN BY SAN

Sheet 1 of 1

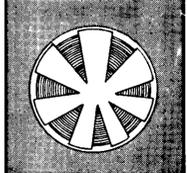

MAP
 TO ACCOMPANY APPLICATION TO CHANGE THE PLACE OF USE & POINT OF DIVERSION OF PERMIT 34757 FOR INDUSTRIAL & DOMESTIC PURPOSES BY
STOREY COUNTY PROPERTIES
 FROM
 LONG VALLEY CREEK
 IN
 STOREY COUNTY, NEVADA

STATE OF NEVADA

S.S.

CARSON CITY

I, Bruce R. Scott, being first duly sworn, depose and say that this map, consisting of one sheet, has been correctly drawn to the designated scale, from record information on file at the Division of Water Resources & field notes of a survey made under my supervision on the 11th day of November, 1986. That it truly and correctly represents the existing & proposed location & extent of the works used to divert water from Long Valley Creek in Storey County, Nevada by Storey County Properties for industrial & domestic purposes. That the existing & proposed points of diversion and the boundary of all lands showing by 40 acre subdivisions the areas where the water is to be used, are fully & correctly designated thereon.


Bruce R. Scott
 State Water Right Surveyor No 427

Subscribed & sworn to before me this 7th day of August, 1987.
 Notary Public in and for Carson City, Nevada.

Carol W. Coates

NOTE

Please use map filed under application 50459 to support the existing & proposed place of use.

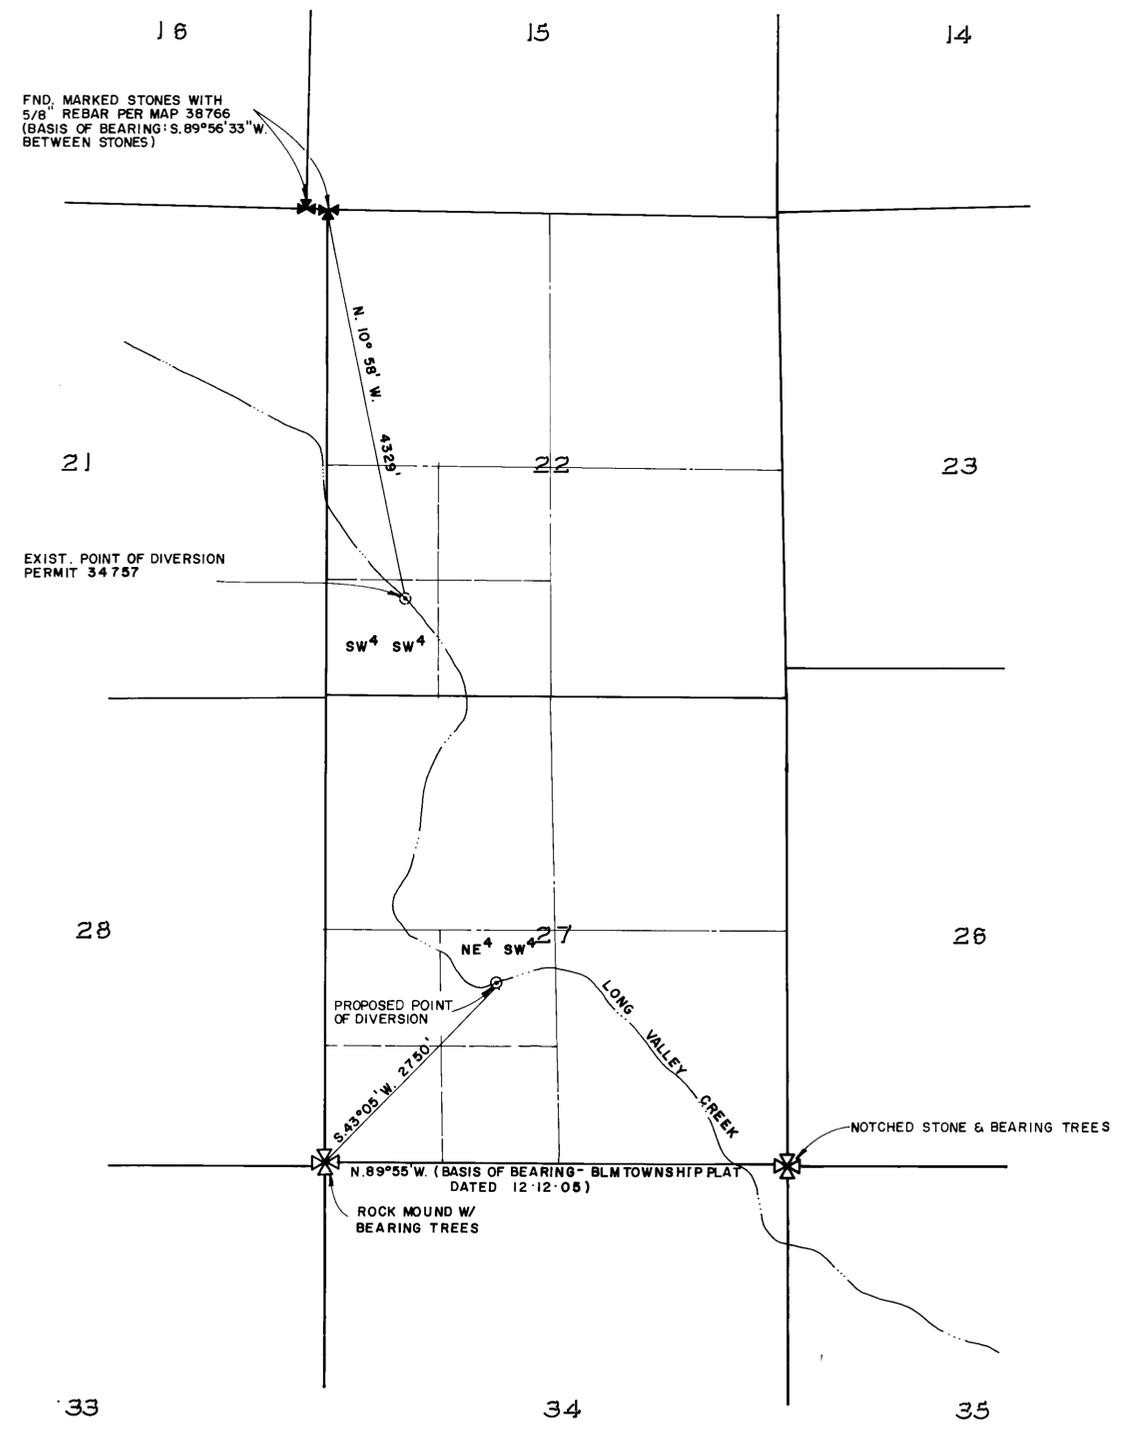

EXISTING & PROPOSED POINTS OF DIVERSION
SECTIONS 22 & 27, T. 19 N., R. 21 E., M. D. B. & M.