





NORTH

RESOURCE CONCEPTS INC.
340 North Minnesota Street, Carson City, Nevada 89701
(702) 883 - 1600

ENGINEERING · ECONOMICS · RESOURCE PLANNING

JOB NO. 86-112-01
DATE 8-07-87
REVISED
DRAWN BY SAN
Sheet | of |

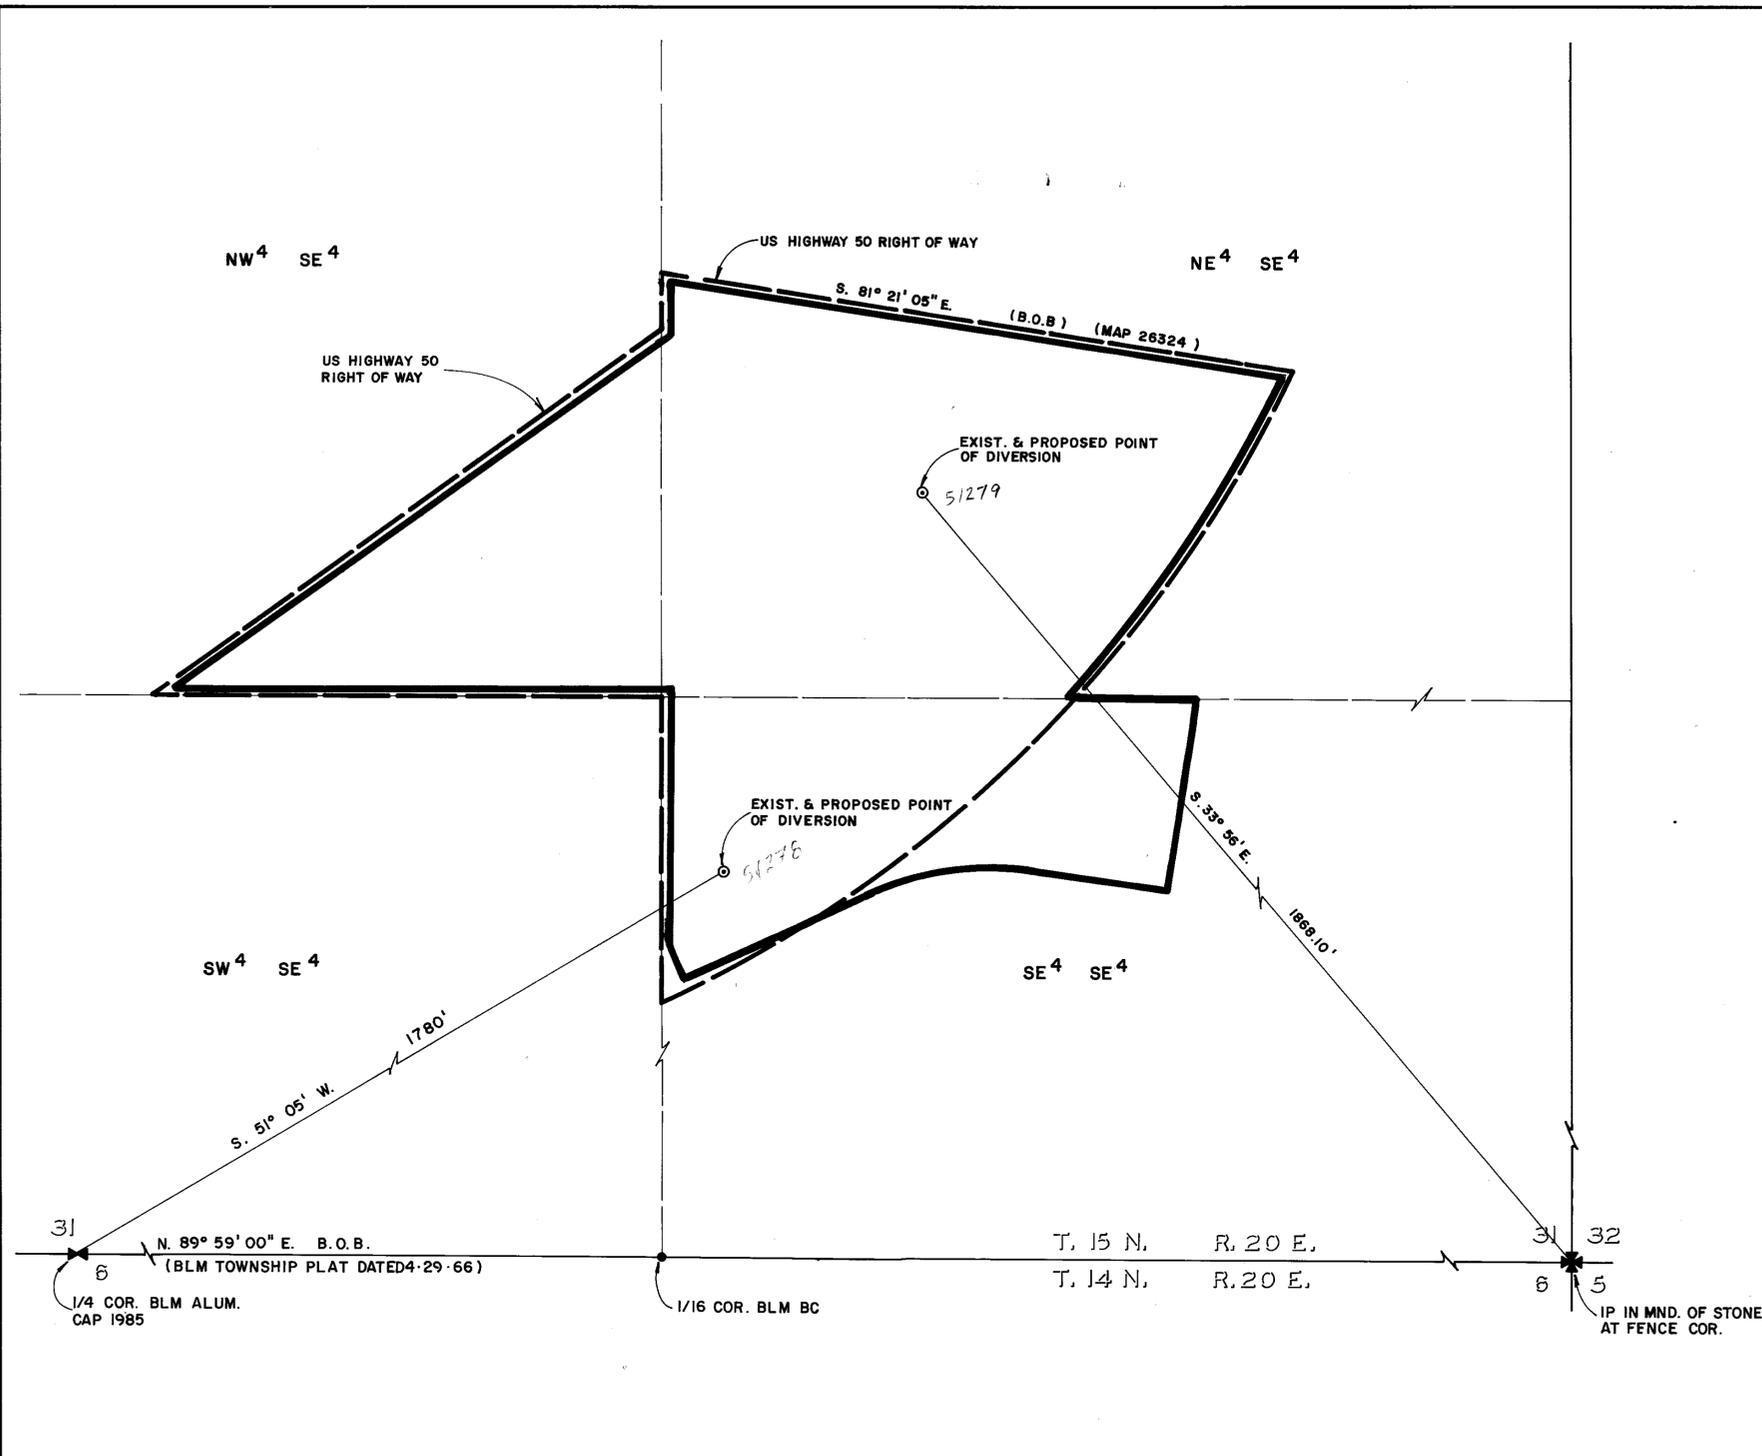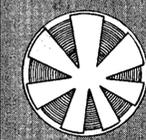

PORTION SE⁴ SECTION 31, T. 15 N., R. 20 E. M.D.B. & M.


**STATE OF NEVADA
CARSON CITY**

I, Bruce R. Scott, being first duly sworn, depose and say that this map, consisting of one sheet, has been correctly drawn to the designated scale, based on record information on file at the Division of Water Resources. That it truly and correctly represents the existing and proposed location and extent of the works used to divert water from underground sources in Carson City, Nevada, by The Lepire Trust of 1977 for quasi-municipal and domestic purposes, that the proposed points of diversion and the boundary of all land, showing by 40 acre subdivisions the areas where the water is to be used, are fully and correctly designated hereon.

Bruce R. Scott
STATE WATER RIGHT SURVEYOR NO. 427

Subscribed and sworn to before me, on this 3rd day of September, 1987, Notary Public in and for Carson City, Nevada.

Carol W. Coates

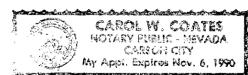

LEGEND

- EXIST. PLACE OF USE
- PROPOSED PLACE OF USE

0 100' 200' 300'
SCALE 1" = 100'

51278, 51279

MAP

TO ACCOMPANY APPLICATIONS TO CHANGE THE PLACE OF USE UNDER PERMITS 50296 & 50297 BY
THE LEPIRE TRUST OF 1977
FOR QUASI-MUNICIPAL AND DOMESTIC PURPOSES FROM UNDERGROUND SOURCES IN CARSON CITY, NEVADA

RECEIVED
SEP 04 1987
STATE ENGINEER'S OFFICE

FILED
SEP 4 1987
STATE ENGINEER'S OFFICE

51278 CERTIFICATE NO. 14288 ISSUED 03-07-96
51279 CERTIFICATE NO. 14289 ISSUED 03-07-96

78371 51279 51278