
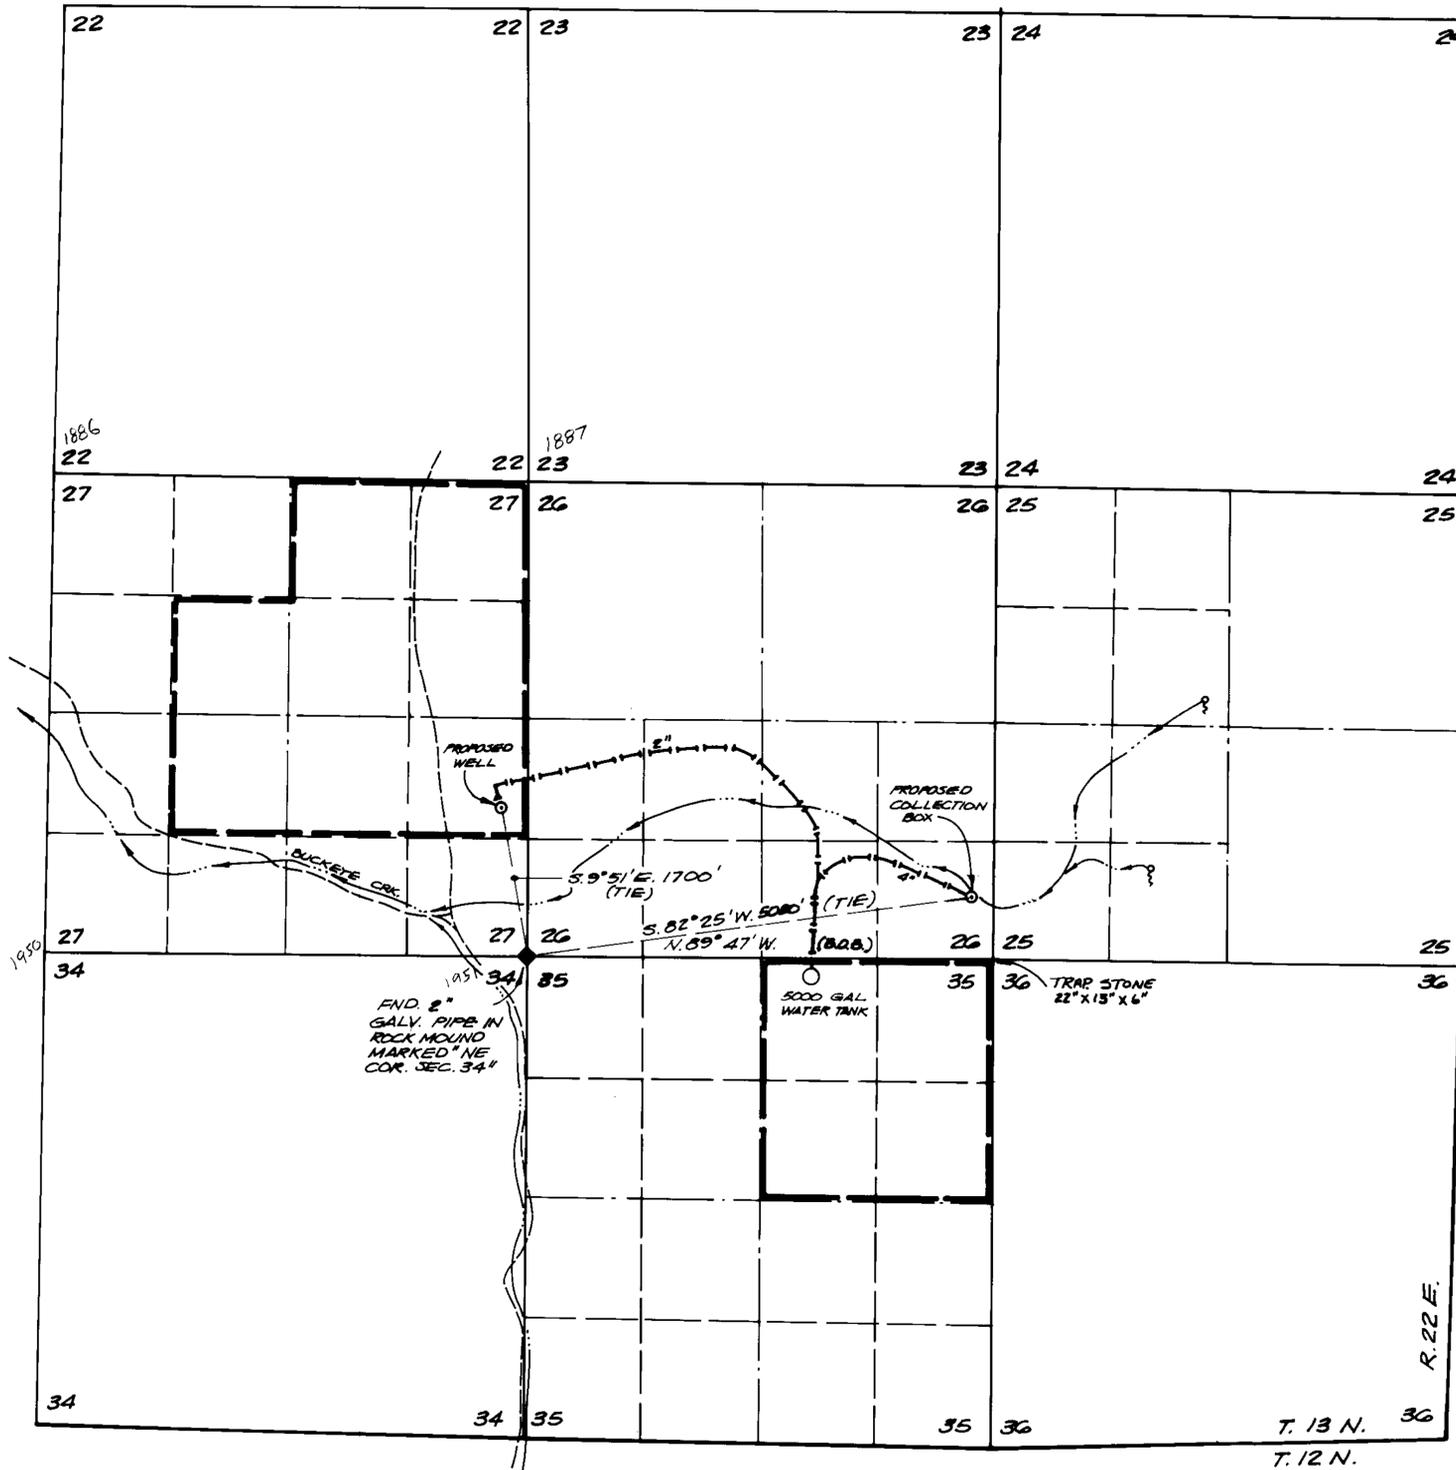


STATE OF NEVADA } S.S.  
CARSON CITY

I, ROBERT W. PENNINGTON, BEING FIRST DUTY SWORN, DEPOSE AND SAY THAT THIS MAP, CONSISTING OF ONE SHEET, HAS BEEN CORRECTLY DRAWN TO THE DESIGNATED SCALE FROM FIELD NOTES OF A SURVEY MADE BY ME ON OCTOBER 21, 1987, AND FROM RECORD INFORMATION, & THAT IT TRULY AND CORRECTLY REPRESENTS THE PROPOSED LOCATION AND EXTENT OF THE WORKS USED TO DIVERT WATER FROM UNNAMED SPRINGS AND UNDERGROUND SOURCES IN DOUGLAS COUNTY BY THELMA C. GRIFFIN FOR COMMERCIAL (RESORT CABINS) & DOMESTIC USE. THAT THE PROPOSED POINT OF DIVERSION, THE APPROXIMATE LOCATION AND SIZE OF THE DIVERTING CONDUIT, THE PLACE AND MANNER OF USE AND THE LOCATION AND NAMES OF ALL OTHER WORKS CROSSED OR CONNECTED WITH SAID WORKS ARE FULLY AND CORRECTLY DESIGNATED THEREON.

*Robert W. Pennington*  
STATE WATER RIGHT SURVEYOR NO. 699

SUBSCRIBED AND SWORN TO BEFORE ME *Beth Callahan*  
THIS 21st DAY OF December, 1987.  
NOTARY PUBLIC IN AND FOR Carson City COUNTY, NEVADA.

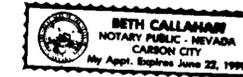

**LEGEND**

- = GRAVEL ROAD (NOT MAINTAINED)
- = PROPOSED PIPELINES
- = PROPOSED PLACE OF USE
- P.O.D. = POINT OF DIVERSION
- B.O.B. = BASIS OF BEARINGS
- 23 | 24 = FOUND SECTION CORNER AS DESCRIBED.
- 26 | 25
- 23 | 24 = SECTION CORNER NOT FOUND.
- 26 | 25



**BASIS OF BEARINGS**  
THE NORTH LINE OF SECTION 35,  
T. 13 N., R. 22 E., M.D.M. (N. 89° 47' W).  
PER B.L.M. TOWNSHIP PLAT

**FILED**  
DEC 08 1987  
STATE ENGINEER'S OFFICE

Prepared by:  
**PENNINGTON ENGINEERING**  
841 E. SECOND STREET  
CARSON CITY, NEVADA 89701  
(702) 882-3393

**MAP**  
TO ACCOMPANY APPLICATION TO  
APPROPRIATE WATER  
BY: **THELMA C. GRIFFIN**  
FROM: UNNAMED SPRINGS (PETER'S SR.) &  
UNDERGROUND SOURCES  
FOR: COMMERCIAL (RESORT CABINS) &  
DOMESTIC PURPOSES  
DOUGLAS COUNTY NEVADA