


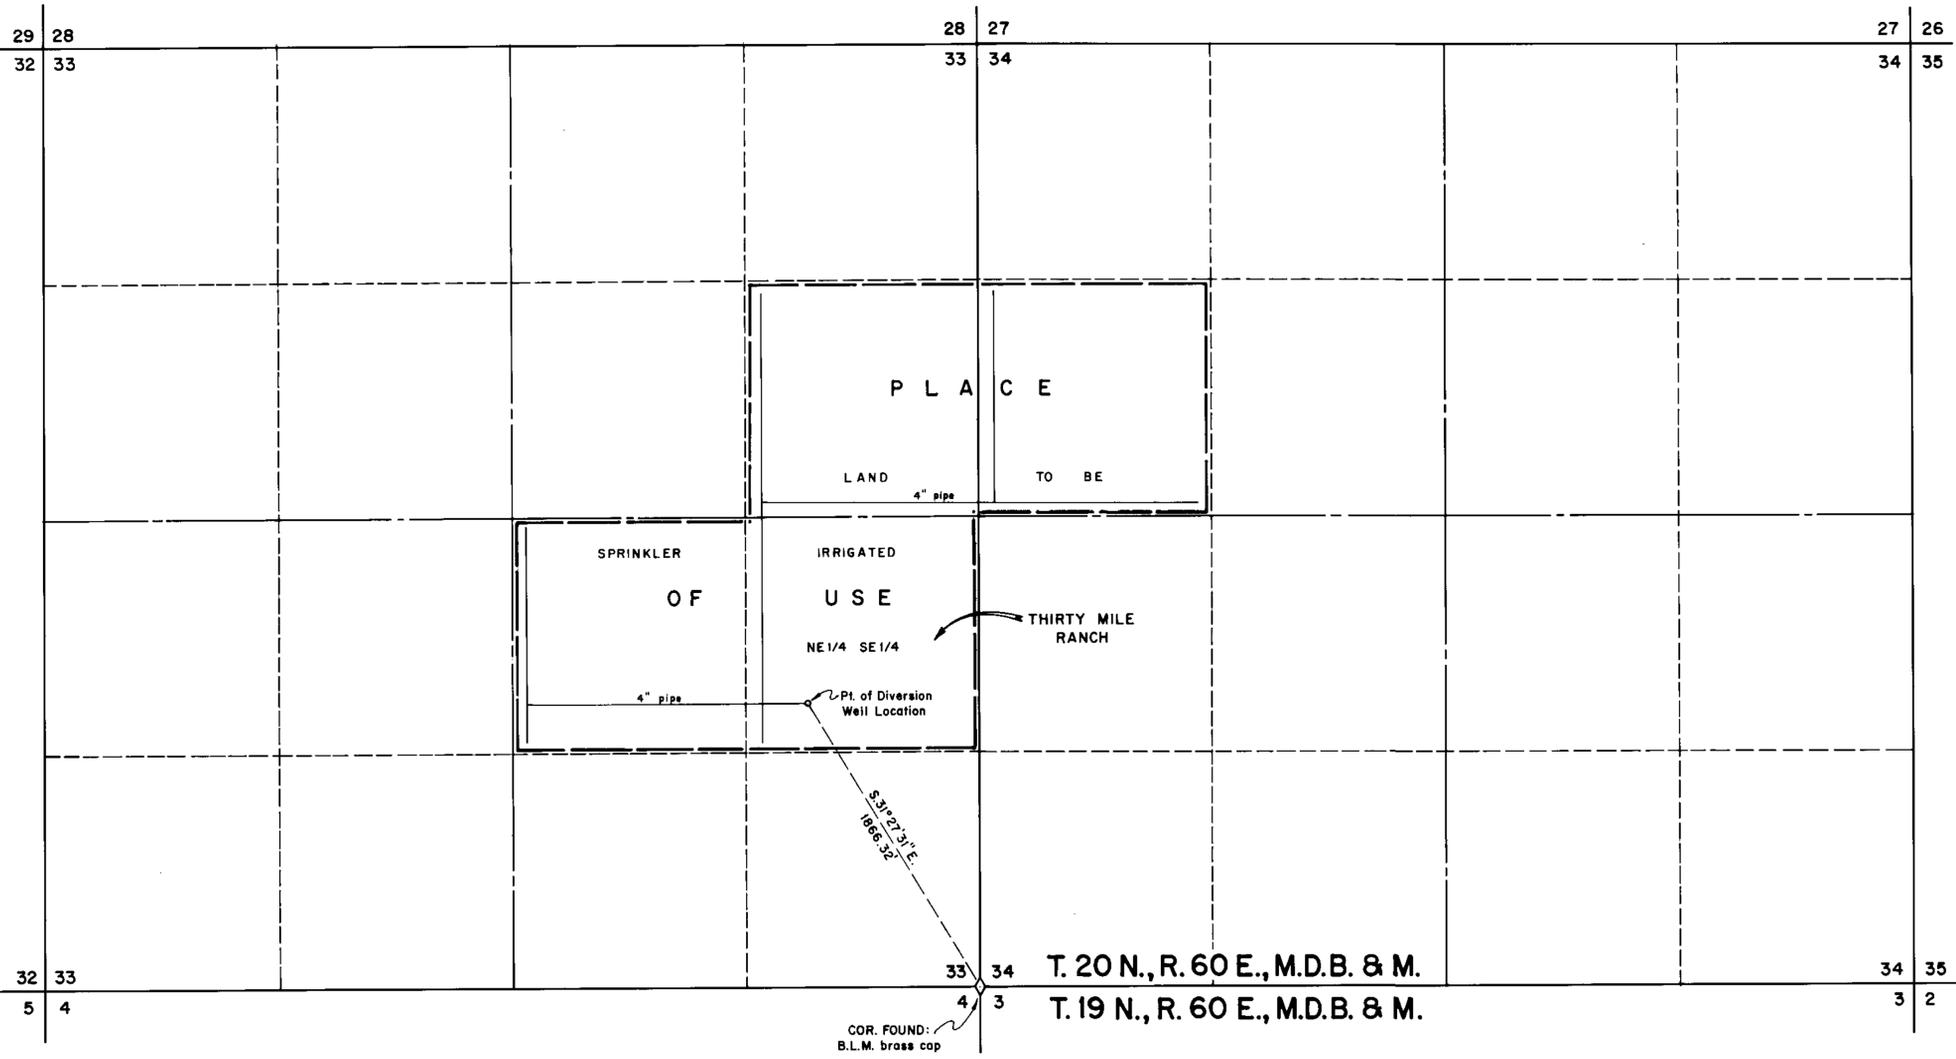

BASIS OF BEARINGS BY SOLAR OBSERVATION




STATE OF NEVADA } ss.
County of White Pine }

I, Richard W. Forman, being first duly sworn, depose and say that this map, consisting of one sheet, has been correctly drawn to the designated scale from field notes of a survey made under my supervision and direction on the 24th day of September, 1987; that it truly and correctly represents the proposed location and extent of the works used to divert water from Underground Sources, in White Pine County, by John Uhalde and Company for Irrigation and Domestic purposes. That the proposed point of diversion, the approximate location and size of the diverting channel, all reservoirs or basins, the location and names of all other works which will cross or connect with the proposed works, and the boundary of all lands, showing by 40-acre subdivisions the areas proposed to be irrigated, are fully and correctly designated thereon.

Richard W. Forman
State Water Right Surveyor


Subscribed and sworn to before me this 28th day of September, 1987.

Sandra L. Herrick
Notary Public in and for White Pine County, Nevada.

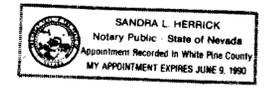

T. 20 N., R. 60 E., M.D.B. & M.
T. 19 N., R. 60 E., M.D.B. & M.

COR. FOUND:
B.L.M. brass cap

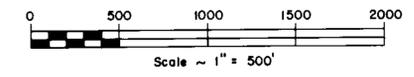

51318

MAP TO ACCOMPANY
APPLICATION TO APPROPRIATE WATER
FOR IRRIGATION & DOMESTIC
BY JOHN UHALDE & COMPANY
FROM UNDERGROUND SOURCES

FILED
DEC 01 1987
BLM Surveyor's Office

SURVEYED & MAPPED
BY
BOUNDY & FORMAN, INC.
ELY, NEVADA
SEPT., 1987