


Township 14 North, Range 20 East

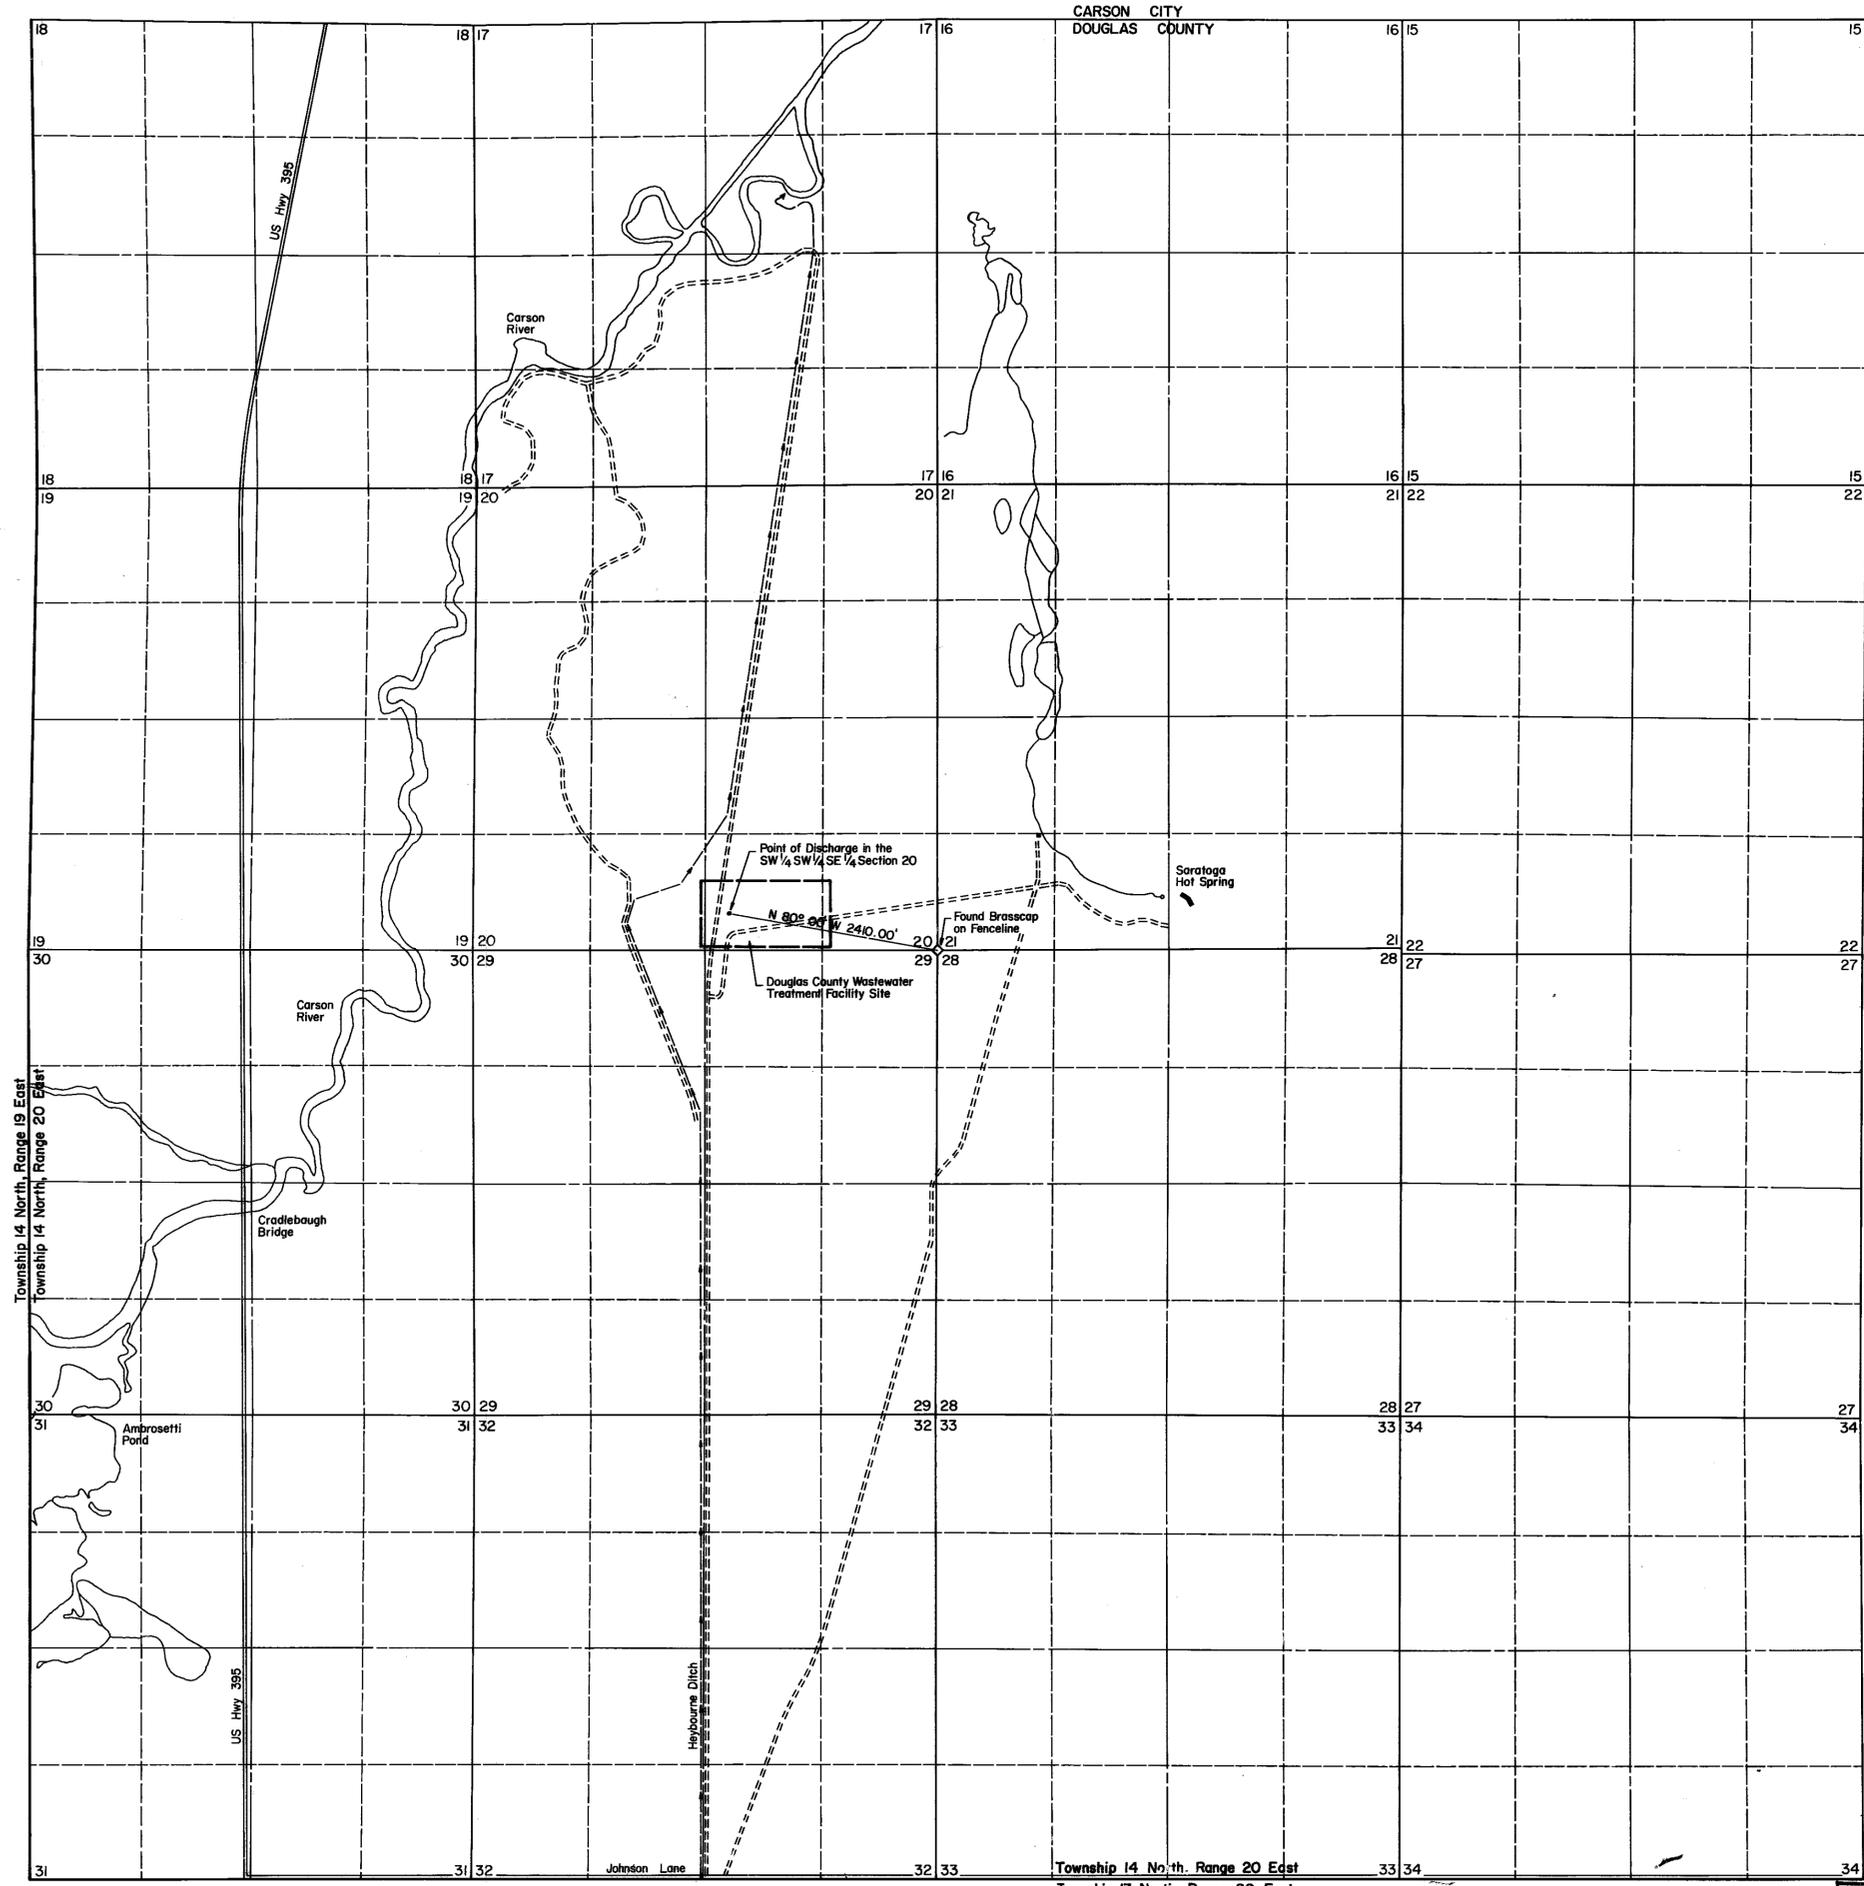

State of Nevada) ss.
County of Douglas)

I, Mark V. Gonzales, being first duly sworn, depose and say that this map, consisting of one sheet, has been correctly drawn to the designated scale, from USGS Quadrangle Maps, under my supervision and direction, between the 28th day of September, and the 9th day of October, 1987; and that it truly and correctly represents the proposed location and extent of the works used to discharge effluent water from the Douglas County Industrial Wastewater Treatment Facility in Douglas County, Nevada.

Mark V. Gonzales
State Water Right Surveyor No. 644

Subscribed and sworn to before me
this 14th day of October, 1987.

Karen Lee Sarratea
Notary Public in and for Douglas County, Nevada



(S)

57412
Map
to Accompany Application to Appropriate
Effluent Water for Primary Use
from
Douglas County Industrial Wastewater Treatment Facility
by
Douglas County, Nevada

FILED
OCT 20 1987
STATE ENGINEER'S OFFICE

Basis of Bearings: USGS 7 1/2 minute Topographic Quadrangle "Genoa, Nevada"
Declination 17° Magnetic North and 1° 46' Grid North

51412 S02 51412-S1 51412