

STATE OF NEVADA S.S.
 COUNTY OF ELKO

I, DUANE V. MERRILL BEING FIRST DULY SWORN, DEPOSE AND SAY THAT THIS MAP, CONSISTING OF ONE SHEET, HAS BEEN CORRECTLY DRAWN TO THE DESIGNATED SCALE FROM FIELD NOTES OF A SURVEY MADE UNDER MY SUPERVISION AND DIRECTION, BETWEEN THE 2nd DAY OF NOVEMBER, AND THE 3rd DAY OF NOVEMBER, 1987; THAT IT TRULY AND CORRECTLY REPRESENTS THE PROPOSED LOCATION AND EXTENT OF THE WORKS USED TO DIVERT WATER FROM UNDERGROUND IN EUREKA COUNTY, BY BARRICK GOLDSTRIKE MINES INC. FOR MINING AND MILLING, Dewatering PURPOSES. THAT THE PROPOSED POINT OF DIVERSION, THE APPROXIMATE LOCATION AND SIZE OF THE DIVERTING CHANNEL, ALL RESERVOIRS OR BASINS, THE LOCATION AND NAMES OF ALL OTHER WORKS WHICH WILL CROSS OR CONNECT WITH THE PROPOSED WORKS, AND THE BOUNDARY OF ALL LANDS, SHOWING BY 40-ACRE SUBDIVISION, ARE FULLY AND CORRECTLY DESIGNATED THEREON.



Duane V. Merrill
 STATE WATER RIGHTS SURVEYOR NO. 794

SUBSCRIBED AND SWORN TO BEFORE ME THIS 2nd DAY OF Nov, 1987.

Linda L. Reynolds
 NOTARY PUBLIC IN AND FOR ELKO COUNTY, NEVADA



BASIS OF BEARING: TRUE NORTH USING A MAGNETIC DECLINATION OF 17° 30' EAST.

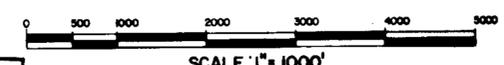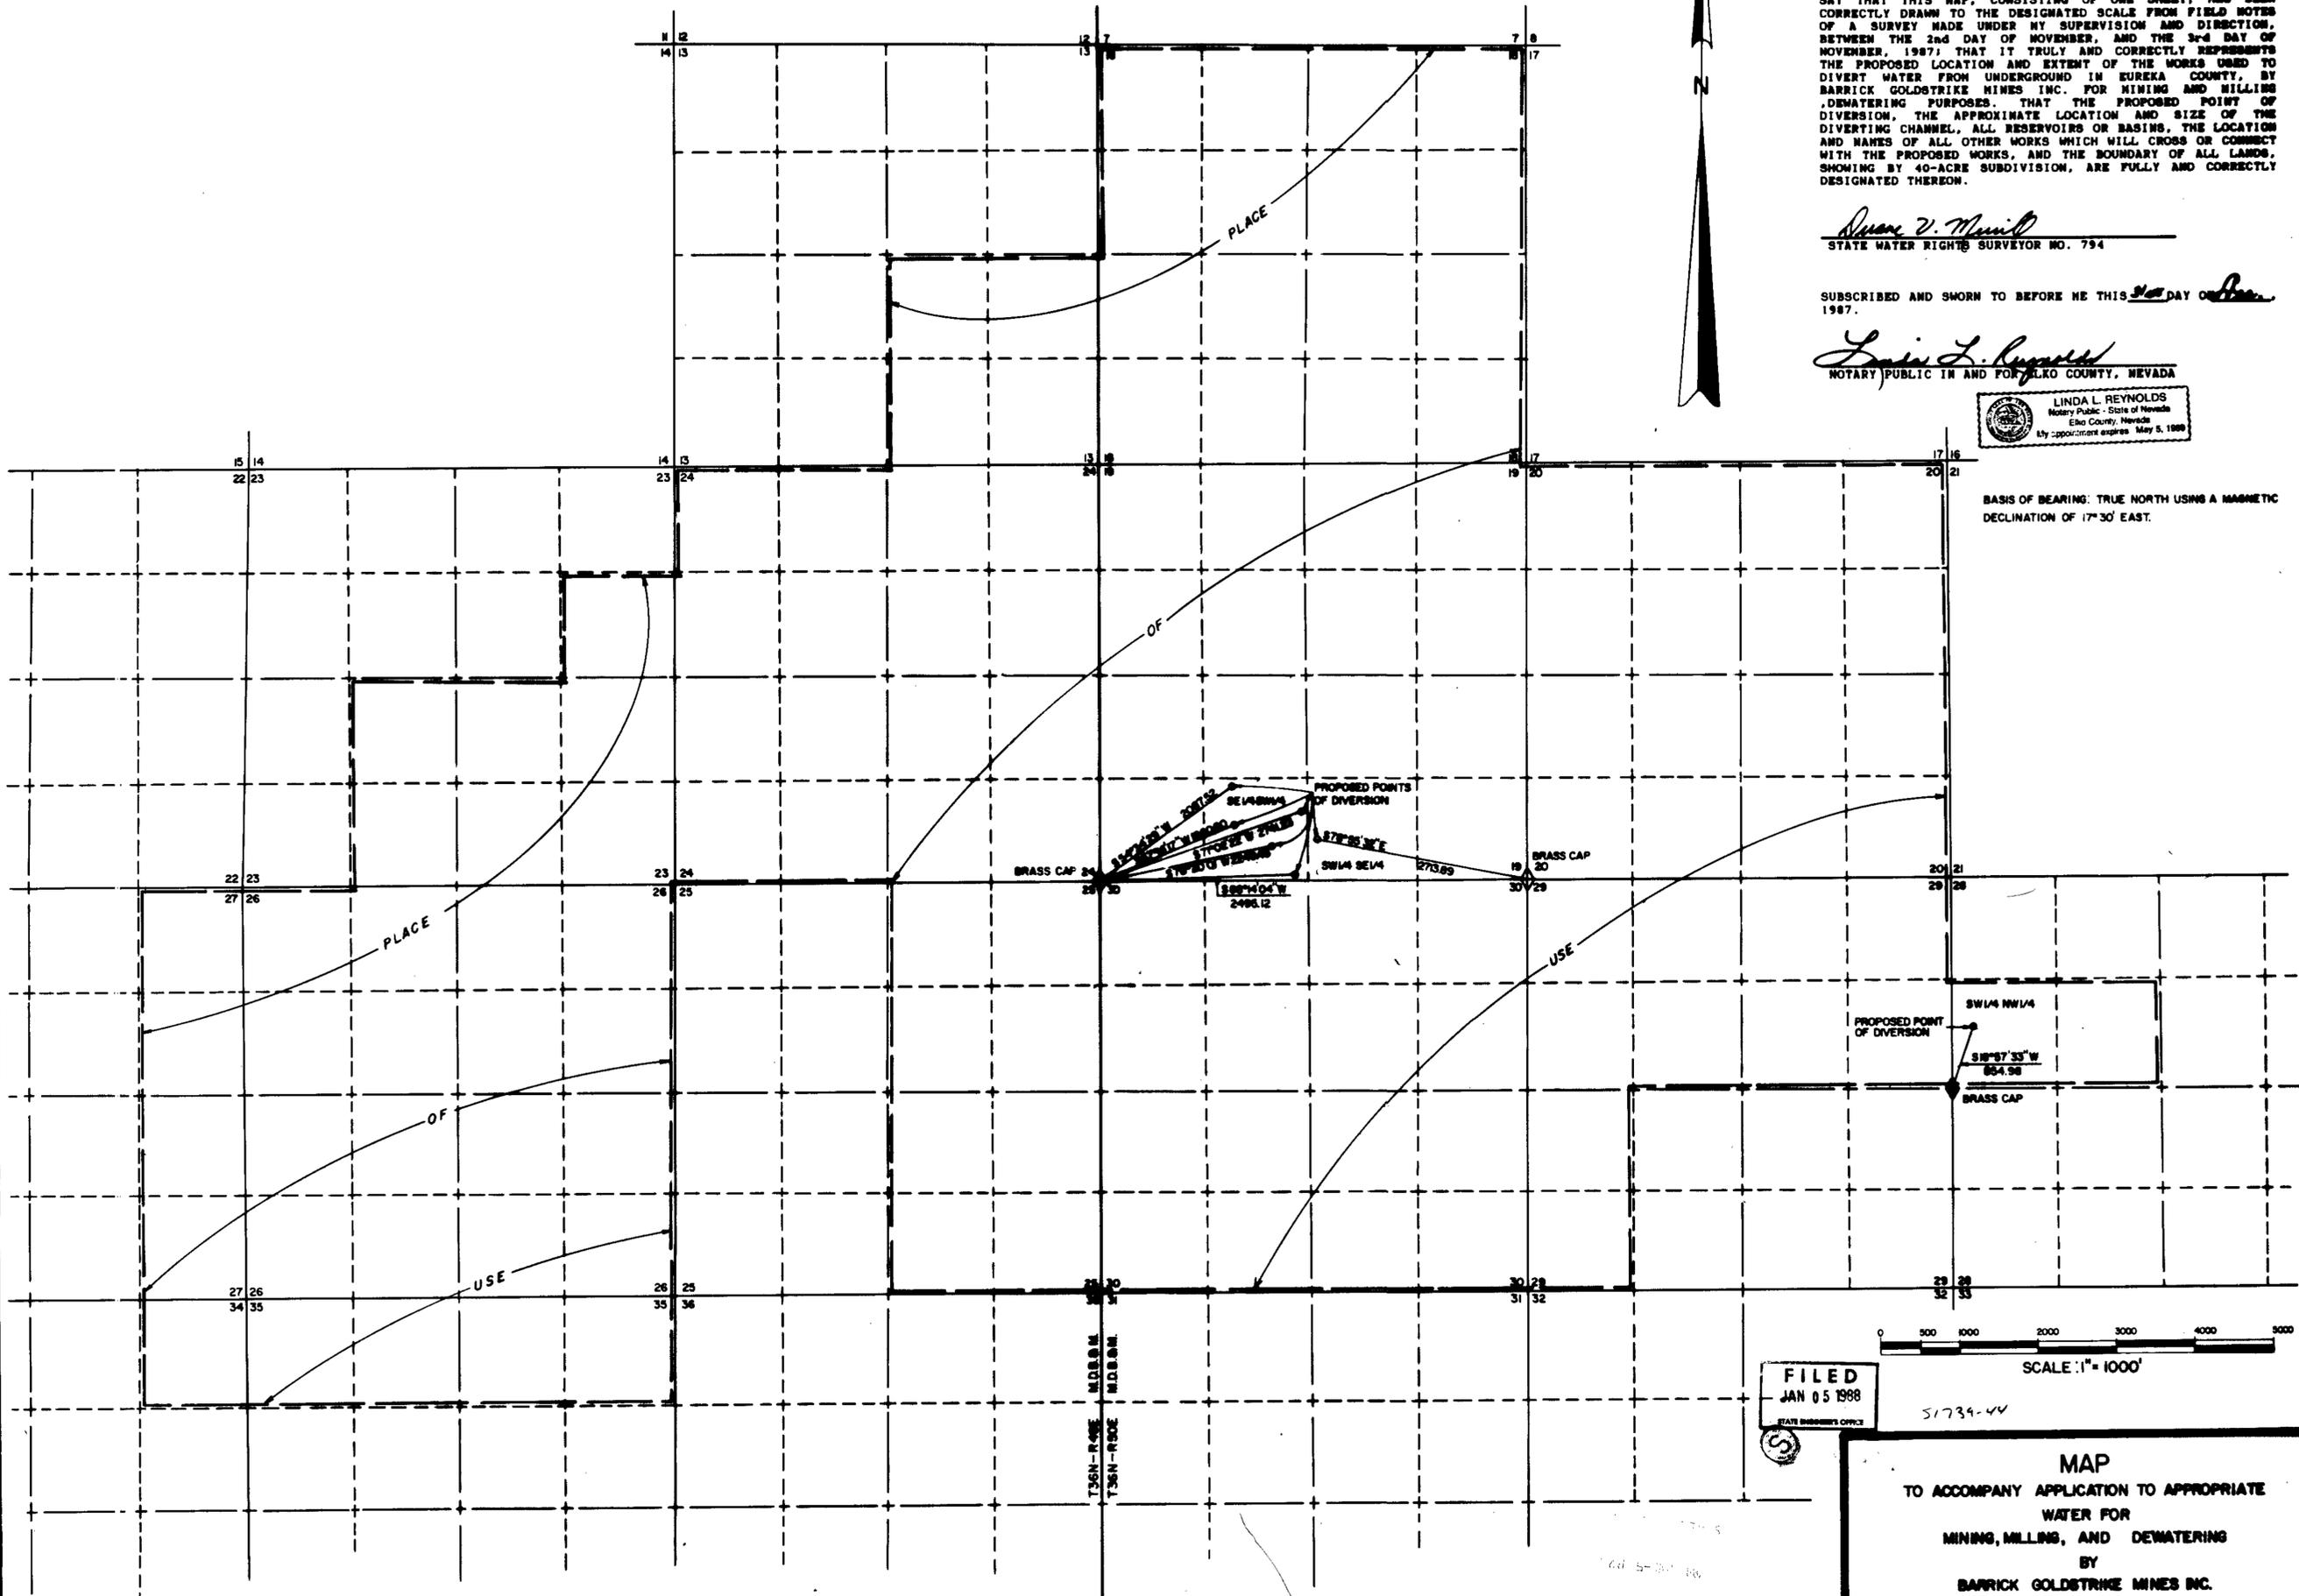

FILED
 JAN 05 1988
 STATE ENGINEER'S OFFICE

51739-44

MAP
 TO ACCOMPANY APPLICATION TO APPROPRIATE
 WATER FOR
 MINING, MILLING, AND DEWATERING
 BY
 BARRICK GOLDSTRIKE MINES INC.
 FROM AN UNDERGROUND SOURCE

57041-T 55523-T 55522-T 55521-T 55520-T

BOYACK SURVEYING ELKO, NEVADA W-87039

22-155457T 55466T 54927 54914-T 54450-T 51749-T 51744 51743 51742 51741 51740 51739