
 


LEGEND:

-  ROSS CREEK
-  FENCE LINE
-  PASTURE LINE
-  ROAD

BASIS OF BEARING:

Record of Survey No. 684, File No. 210148,
Filed June 25, 1971, Washoe County Records.

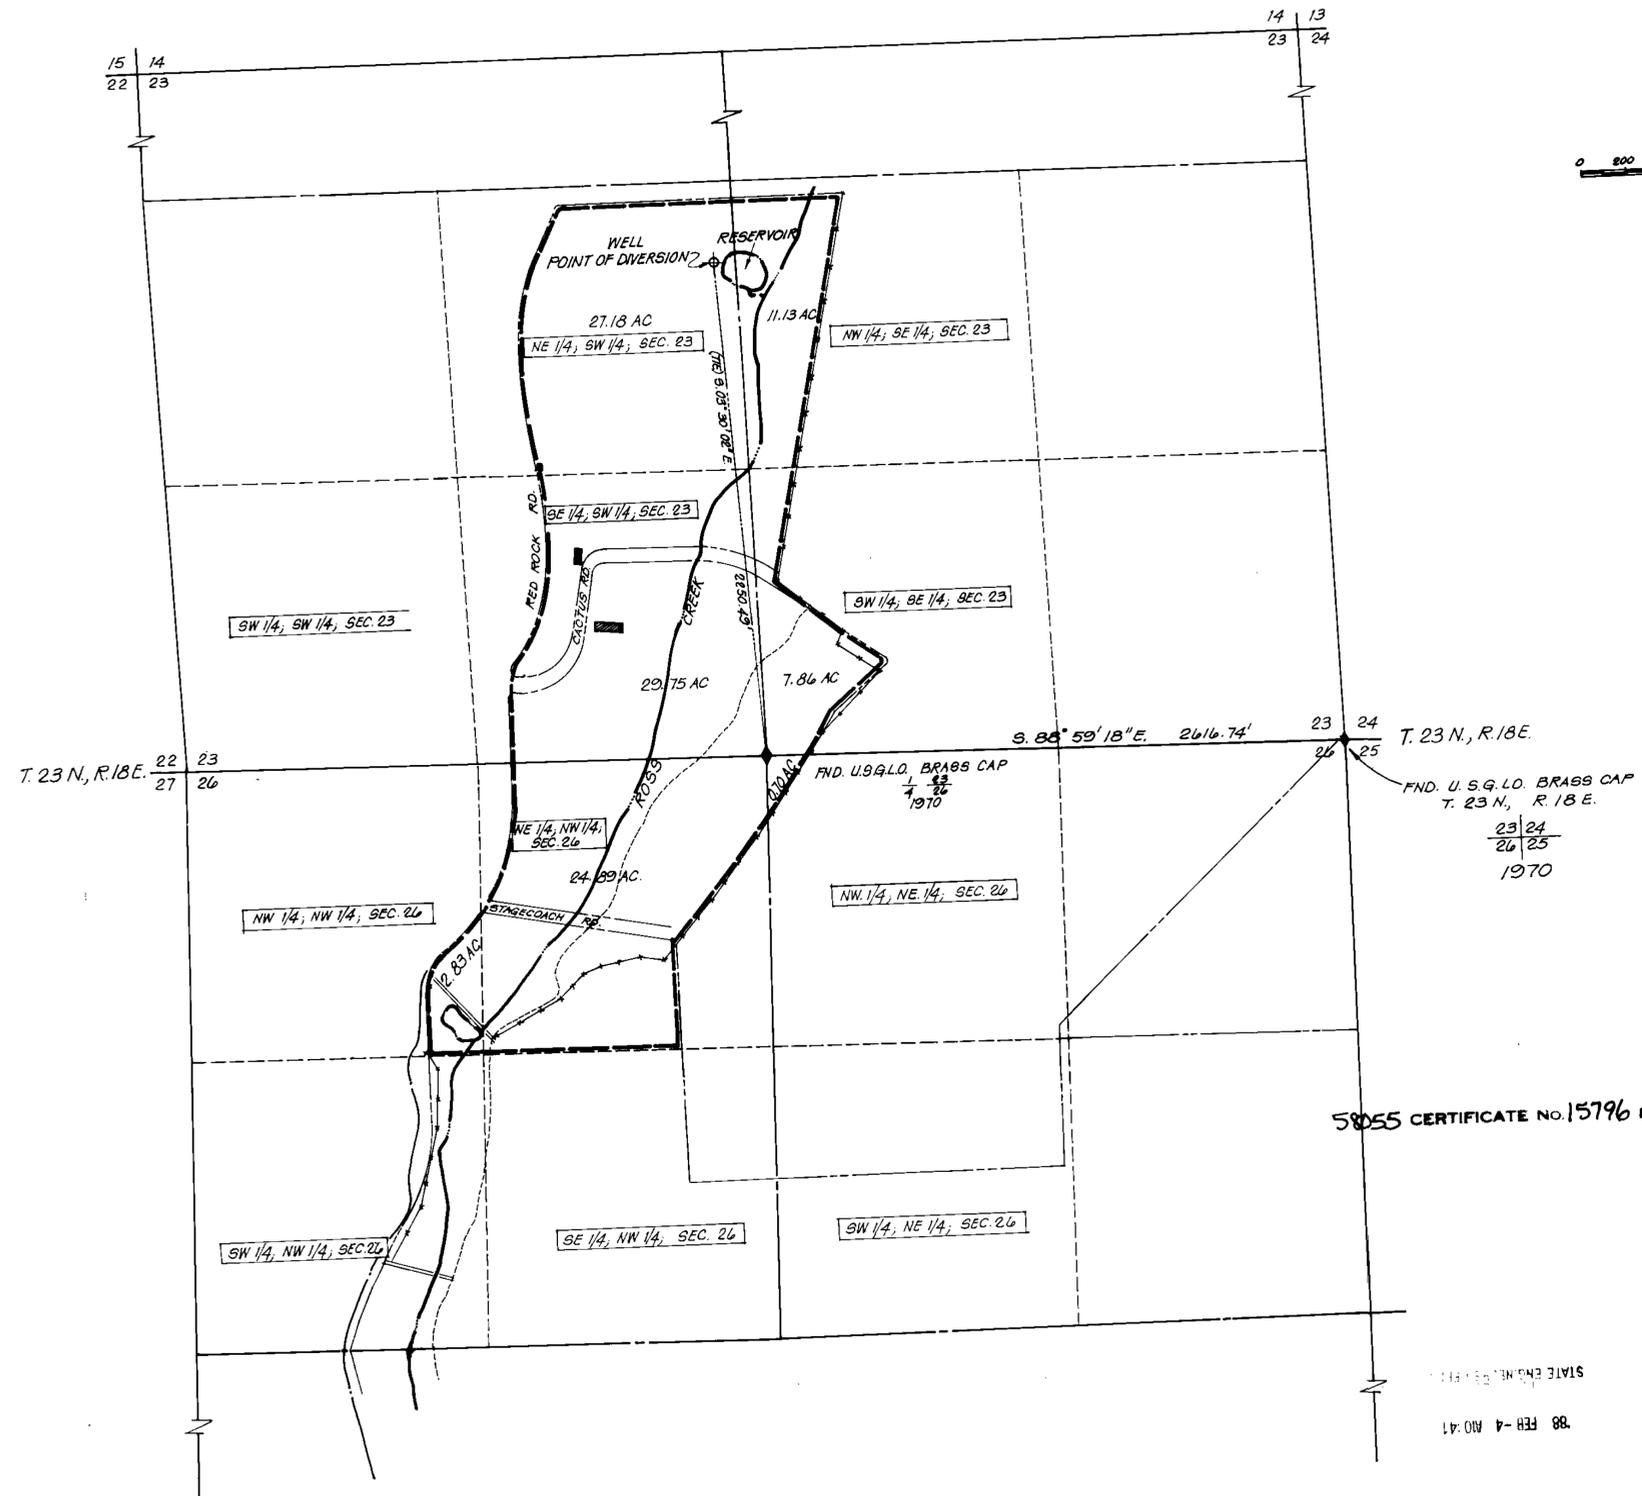

CERTIFICATE:

STATE OF NEVADA } s.s.
COUNTY OF WASHOE }

I, Roy H. Hibdon, being first duly sworn depose and say that this map, consisting of one sheet, has been correctly drawn to the designated scale from field notes of a survey made by me (or under my supervision and direction), between the first day of April, 1987, and the eleventh day of May, 1987, that it truly and correctly represents the proposed location and extent of the works used to divert water from an underground source in Washoe County, by Duane L. & Clare L. Coleman for stockwatering purposes. That the proposed point of diversion, the approximate location and size of the diverting works, the place and manner of use, and the location and names of all other works or streams which are crossed by, or connected with the said works are fully and correctly designated thereon.

Roy H. Hibdon
Roy H. Hibdon, State Water Rights Surveyor No. 370

Subscribed and sworn to before me this 10th day
of November, 1987.
Notary Public in and for Washoe County, Nevada.

Carl A. Perry
NOTARY PUBLIC

58055 CERTIFICATE NO. 15796 ISSUED 07-11-01



-MAP-
TO ACCOMPANY APPLICATION TO APPROPRIATE
WATER FOR STOCKWATERING
By
DUANE L. & CLARE L. COLEMAN
from an UNDERGROUND SOURCE

FILED
FEB 4 1988
STATE ENGINEER'S OFFICE

ROY H. HIBDON
CIVIL ENGINEERING CONSULTANT
1478 SOUTH WELLS AVE. #9502
PHONE: 702 323-4801

DRAWN TRINIDAD, P.
CHECKED EATON, J.
DATE MAY, 1987

SHEET
1 of 1

58055 51548