



STATE OF NEVADA S.S.
COUNTY OF ELKO S.S.


I, DUANE V. MERRILL BEING FIRST DULY SWORN, DEPOSE AND SAY THAT THIS MAP, CONSISTING OF ONE SHEET, HAS BEEN CORRECTLY DRAWN TO THE DESIGNATED SCALE FROM FIELD NOTES OF A SURVEY MADE UNDER MY SUPERVISION AND DIRECTION, BETWEEN THE 2nd DAY OF NOVEMBER, AND THE 3rd DAY OF NOVEMBER, 1987; THAT IT TRULY AND CORRECTLY REPRESENTS THE PROPOSED LOCATION AND EXTENT OF THE WORKS USED TO DIVERT WATER FROM AN INFILTRATION WELL IN ELKO COUNTY, BY TRAIL CREEK MINES FOR MINING AND MILLING PURPOSES. THAT THE PROPOSED POINT OF DIVERSION, THE APPROXIMATE LOCATION AND SIZE OF THE DIVERTING CHANNEL, ALL RESERVOIRS OR BASINS, THE LOCATION AND NAMES OF ALL OTHER WORKS WHICH WILL CROSS OR CONNECT WITH THE PROPOSED WORKS, AND THE BOUNDARY OF ALL LANDS, SHOWING BY 40-ACRE SUBDIVISION, ARE FULLY AND CORRECTLY DESIGNATED THEREON.

Duane V. Merrill
STATE WATER RIGHTS SURVEYOR NO. 794

SUBSCRIBED AND SWORN TO BEFORE ME THIS 9th DAY OF Nov 1987.

Linda L. Reynolds
LINDA L. REYNOLDS
Notary Public - State of Nevada
Elko County, Nevada
My commission expires May 5, 1989
NOTARY PUBLIC IN AND FOR ELKO COUNTY, NEVADA

BASIS OF BEARING - TRUE NORTH USING A MAGNETIC DECLINATION OF 17° 30' EAST.

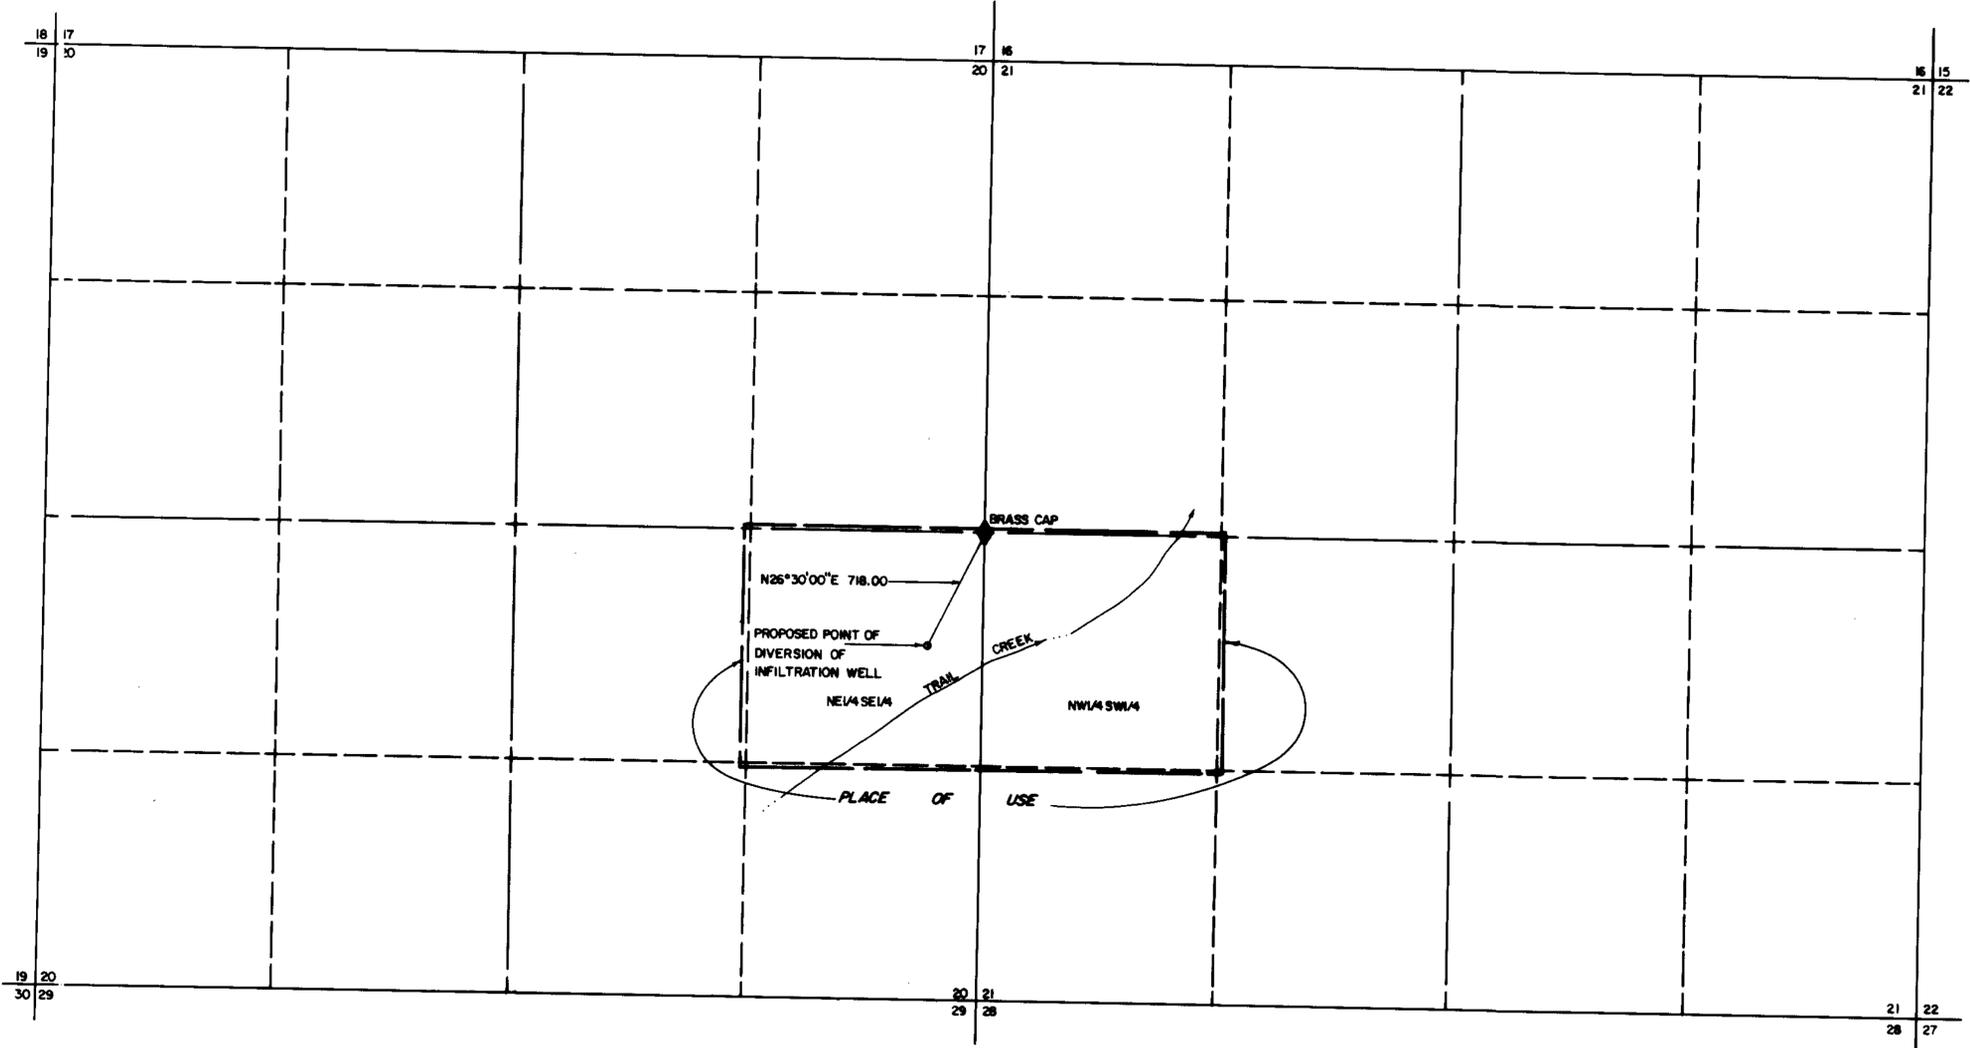

T44N-R53E M.D.B.M.



FILED
NOV 10 1987
STATE ENGINEER'S OFFICE

51549
MAP
TO ACCOMPANY APPLICATION TO APPROPRIATE
WATER FOR
MINING AND MILLING
BY
TRAIL CREEK MINES
FROM AN INFILTRATION WELL
BOYACK SURVEYING ELKO, NEVADA W-87040

51549